


**PROJECT LIMIT
STA. 6+02**

**IL ROUTE 83
(TORRENCE AVE.)**

**PROJECT LIMIT
STA. 250+17**

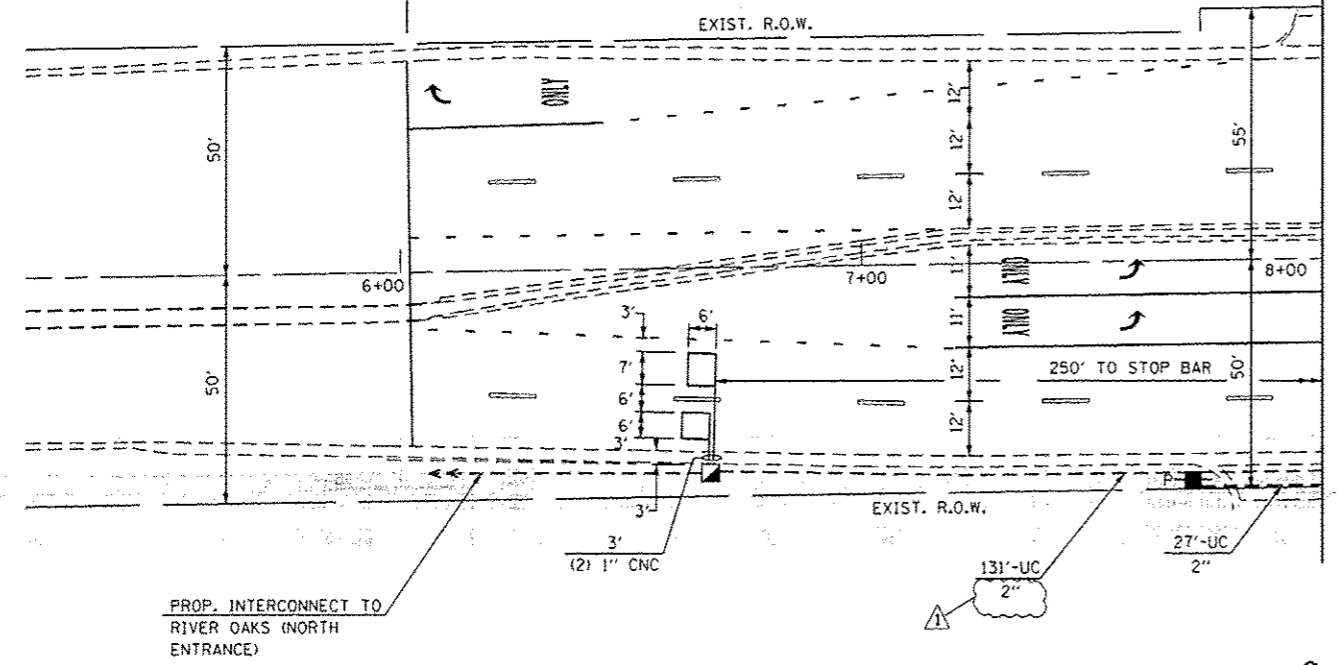

MATCH LINE STA 8+00 SEE SHEET 26

PROP. INTERCONNECT TO RING ROAD

INTERSECTION AND SAMPLING (SYSTEM) DETECTORS

PROP. INTERCONNECT TO RIVER OAKS (NORTH ENTRANCE)

MATCH LINE STA 256+25 SEE SHEET 26

159TH ST./
RIVER OAKS DR.

159'-UC
2"

INTERSECTION AND SAMPLING (SYSTEM) DETECTORS


MATCH LINE STA 252+75 SEE SHEET 26

US ROUTE 6
(159TH STREET)

RESTORATION OF WORK AREA, RESTORATION OF THE TRAFFIC SIGNAL WORK AREA SHALL BE INCIDENTAL TO THE RELATED PAY ITEM SUCH AS FOUNDATION, CONDUIT, HANDHOLE, TRENCH AND BACKFILL, ETC., AND NO EXTRA COMPENSATION SHALL BE ALLOWED. ALL ROADWAY SURFACES SUCH AS SHOULDERS, MEDIANS, SIDEWALKS, PAVEMENT, ETC. SHALL BE REPLACED IN KIND. ALL DAMAGE TO MOWED LAWNS SHALL BE REPLACED WITH AN APPROVED SOD, AND ALL DAMAGE TO UNMOWED FIELDS SHALL BE SEEDED IN ACCORDANCE WITH STANDARD SPECIFICATIONS 252 AND 250 RESPECTIVELY.

NOTE:
THE TRAFFIC SIGNAL CONTROLLER EQUIPMENT FOR THIS PROJECT SHALL BE "ECONOLITE" TO MATCH THE EXISTING ADJACENT SYSTEM.

**PROJECT LIMIT
STA. 258+36**

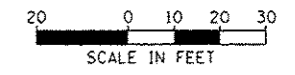

ADDENDUM 1

TS 175

FILE NAME = 8FILES	USER NAME * USER *	DESIGNED - BFH	REVISED -	STATE OF ILLINOIS DEPARTMENT OF TRANSPORTATION	TRAFFIC SIGNAL MODERNIZATION PLAN US RTE. 6 (159TH STREET) AND IL RTE. 83 (TORRENCE AVENUE)			F.A.P. RTE. 351	SECTION 539N-1	COUNTY COOK	TOTAL SHEETS 49	SHEET NO. 27	
	PLOT SCALE * SCALE *	DRAWN - BFH	REVISED -		SCALE: 1"=20'	SHEET 2	OF 6 SHEETS	STA.	TO STA.	CONTRACT NO. 60W90			
	PLOT DATE * DATE *	CHECKED - BA	REVISED -			ILLINOIS FED. AID PROJECT							
		DATE - 1/31/14	REVISED -										