



**ARCHER ELEVATOR ROAD
PROPOSED TYPICAL**
STA. 13+56.16 TO STA. 14+66.85

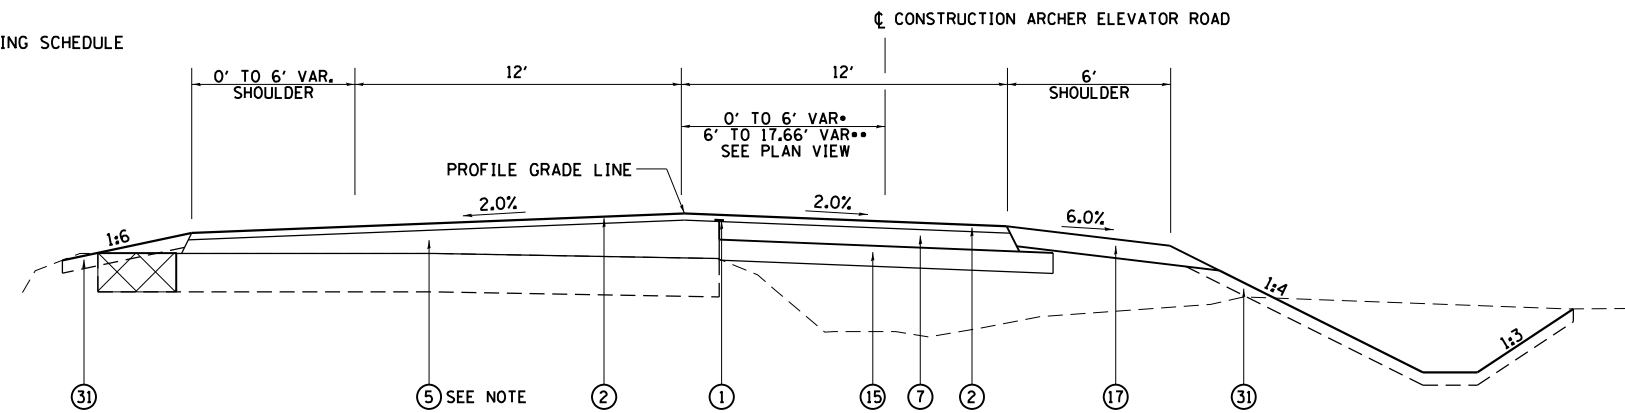

NOTE: FROM STA 14+66.85 TO STA 16+10.0, HOT MIX ASPHALT BINDER COURSE, IL-19.0, N-70 SHALL BE USED IN PLACE OF LEVELING BINDER (MACHINE METHOD)

**ARCHER ELEVATOR ROAD
PROPOSED TYPICAL**
STA. 14+66.85 TO STA. 15+00.00*
STA. 15+00.00 TO STA. 18+03.15**

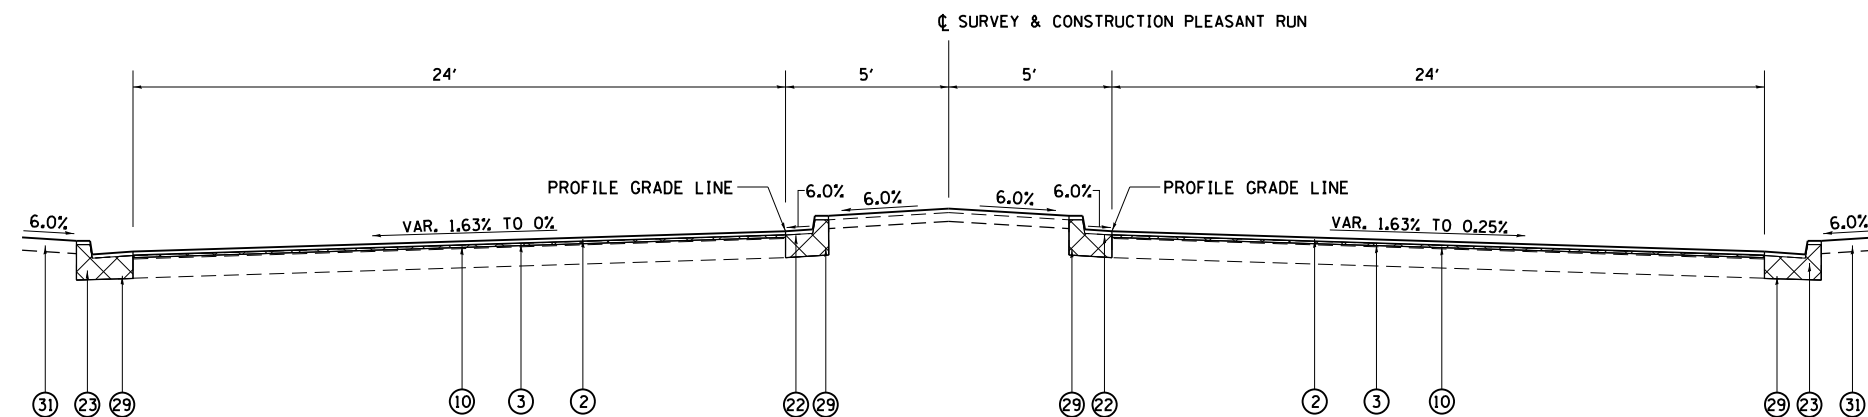

**PLEASANT RUN
PROPOSED TYPICAL**
STA. 9+07.05 TO STA. 9+70.00

- ① PROPOSED STRIP REFLECTIVE CRACK CONTROL TREATMENT
- ② PROPOSED POLYMERIZED HOT-MIX ASPHALT SURFACE COURSE, MIX "D", N70 2"
- ③ PROPOSED POLYMERIZED LEVELING BINDER (MACHINE METHOD), 1" & VARIABLE
- ④ PROPOSED POLYMERIZED LEVELING BINDER (MACHINE METHOD), 1/4"
- ⑤ PROPOSED POLYMERIZED LEVELING BINDER (MACHINE METHOD), 1/2" & VARIABLE
- ⑥ PROPOSED POLYMERIZED LEVELING BINDER (MACHINE METHOD), 1/2"
- ⑦ PROPOSED HOT-MIX ASPHALT BASE COURSE, 7"
- ⑧ PROPOSED HOT-MIX ASPHALT BASE COURSE 8 1/2"
- ⑨ PROPOSED HOT-MIX ASPHALT SURFACE REMOVAL, 3/4" OR 2" & VARIABLE. SEE MILLING SCHEDULE
- ⑩ PROPOSED HOT-MIX ASPHALT SURFACE REMOVAL, 1/4" & VARIABLE
- ⑪ PROPOSED HOT-MIX ASPHALT SURFACE REMOVAL, 2"
- ⑫ PROPOSED HOT-MIX ASPHALT SURFACE REMOVAL, 2" & VARIABLE
- ⑬ PROPOSED HOT-MIX ASPHALT SURFACE REMOVAL, 2 1/2" TO 4 1/4" & VARIABLE
- ⑭ PROPOSED HOT-MIX ASPHALT SURFACE REMOVAL, 3 1/2" & VARIABLE
- ⑮ PROPOSED SUB-BASE GRANULAR MATERIAL, TYPE A, 8"
- ⑯ PROPOSED HOT-MIX ASPHALT SHOULDERS, 8"
- ⑰ PROPOSED AGGREGATE SHOULDER, TYPE B, 6"
- ⑱ PROPOSED CONCRETE MEDIAN SURFACE, 4"
- ⑲ PROPOSED CONCRETE MEDIAN, TYPE SM-6.06
- ⑳ PROPOSED PORTLAND CEMENT CONCRETE SIDEWALK, 4"
- ㉑ PROPOSED COMBINATION CONCRETE CURB AND GUTTER, TYPE M-6.06
- ㉒ PROPOSED COMBINATION CONCRETE CURB AND GUTTER, TYPE B-6.12
- ㉓ PROPOSED COMBINATION CONCRETE CURB AND GUTTER, TYPE B-6.18
- ㉔ PROPOSED COMBINATION CONCRETE CURB AND GUTTER, TYPE B-6.24
- ㉕ PROPOSED COMBINATION CONCRETE CURB AND GUTTER, TYPE M-6.12
- ㉖ PROPOSED PAVEMENT REMOVAL
- ㉗ PROPOSED SHOULDER REMOVAL
- ㉘ PROPOSED CONCRETE MEDIAN REMOVAL
- ㉙ PROPOSED GUTTER/CURB AND GUTTER REMOVAL
- ㉚ PROPOSED ROCKFILL (SPECIAL)
- ㉛ PROPOSED TOPSOIL FURNISH AND PLACE, 4"

FILE NAME =	USER NAME = sparksgw	DESIGNED - AWM	REVISED -
et:\pw\work\p1dot\sparksgw\10373645\10672890-sht-typical104.dgn		DRAWN - JCW	REVISED -
	PLOT SCALE = 7.0588' / in.	CHECKED - AWM	REVISED -
	PLOT DATE = Feb-04-2014 01:29:32PM	DATE - 12/04/2013	REVISED -

**STATE OF ILLINOIS
DEPARTMENT OF TRANSPORTATION**

SIDE ROAD PROPOSED TYPICAL SECTIONS			
SCALE: N/A	SHEET NO.	OF SHEETS	STA. TO STA.

F.A.U. RTE.	SECTION	COUNTY	TOTAL SHEETS	SHEET NO.
8012	21(W-3, TS-1, RS-7)	SANGAMON	679	58
CONTRACT NO. 72890			ILLINOIS FED. AID PROJECT	