



I-72 BUSINESS PARK, L.L.C.

I-72 BUSINESS PARK, L.P.

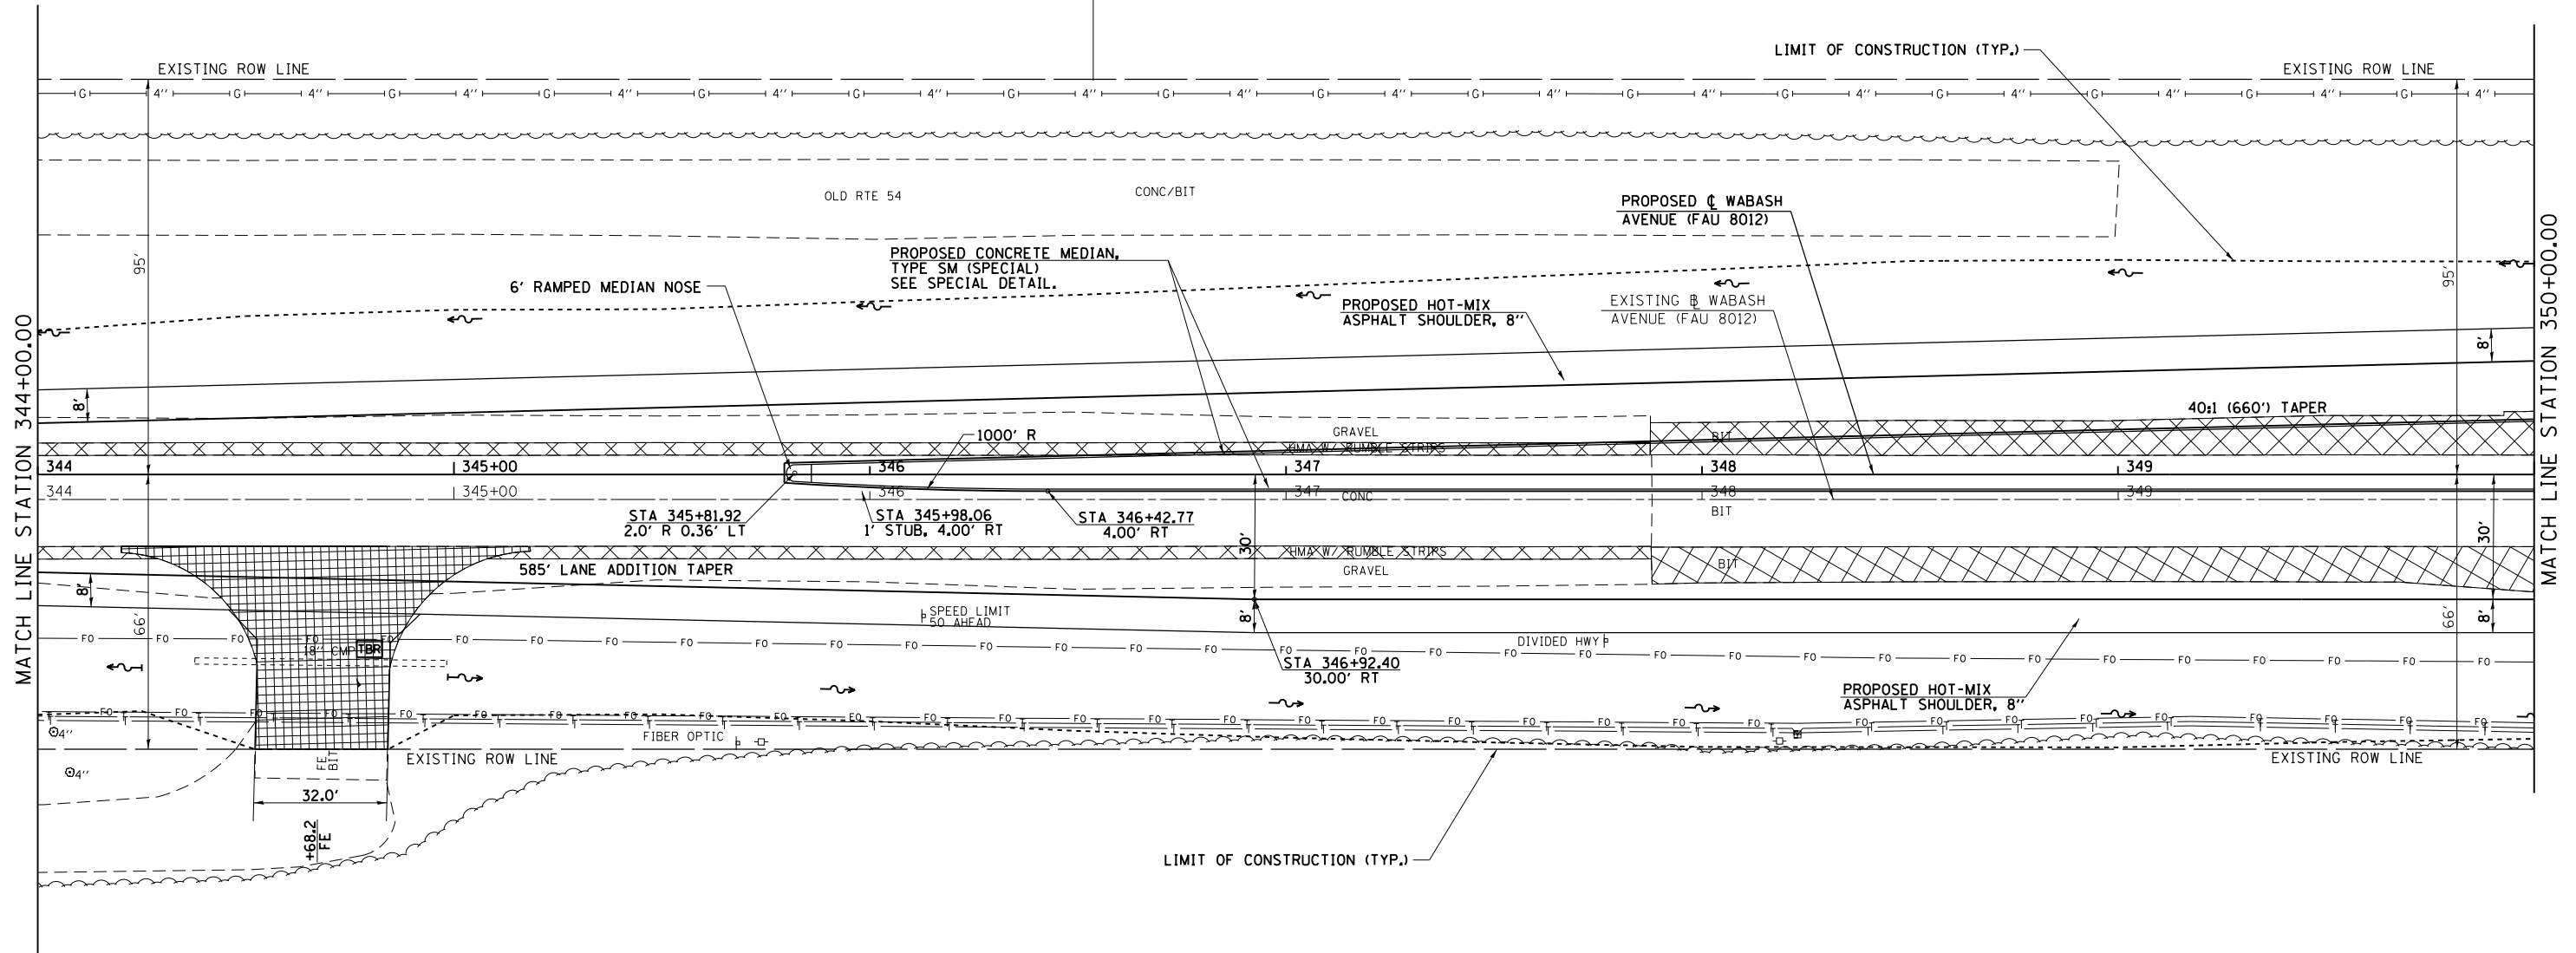

PRAIRIE STATE BANK AND TRUST, TRUSTEE

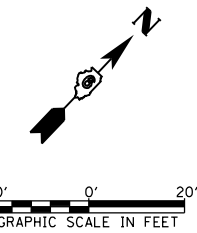

FILE NAME =	USER NAME = sparksgw	DESIGNED - AWM	REVISED -
ct:\pw\work\p\dot\sparksgw\10373645\0672890-sht-plan-Wabash04.dgn		DRAWN - JCW	REVISED -
	PLOT SCALE = 40.0000' / in.	CHECKED - AWM	REVISED -
	PLOT DATE = Feb-04-2014 01:31:14PM	DATE - 12/04/2013	REVISED -

**STATE OF ILLINOIS
DEPARTMENT OF TRANSPORTATION**

**WABASH AVENUE
PLAN VIEW**

SCALE: 1=20 SHEET NO. OF SHEETS STA. 344+00.00 TO STA. 350+00.00

F.A.U. RTE.	SECTION	COUNTY	TOTAL SHEETS	SHEET NO.
8012	21(W-3, TS-1, RS-7)	SANGAMON	679	111
CONTRACT NO. 72890			ILLINOIS FED. AID PROJECT	