


PLAN	SURVEYED	BY	DATE
	PLOTTED		
	ALIGNED		
	CHECKED		
	NO. _____		
	CARD FILE NAME		

PROFILE	SURVEYED	BY	DATE
	PLOTTED		
	GRADES CHECKED		
	STRUCTURE NOTATIONS CHECKED		
	NO. _____		

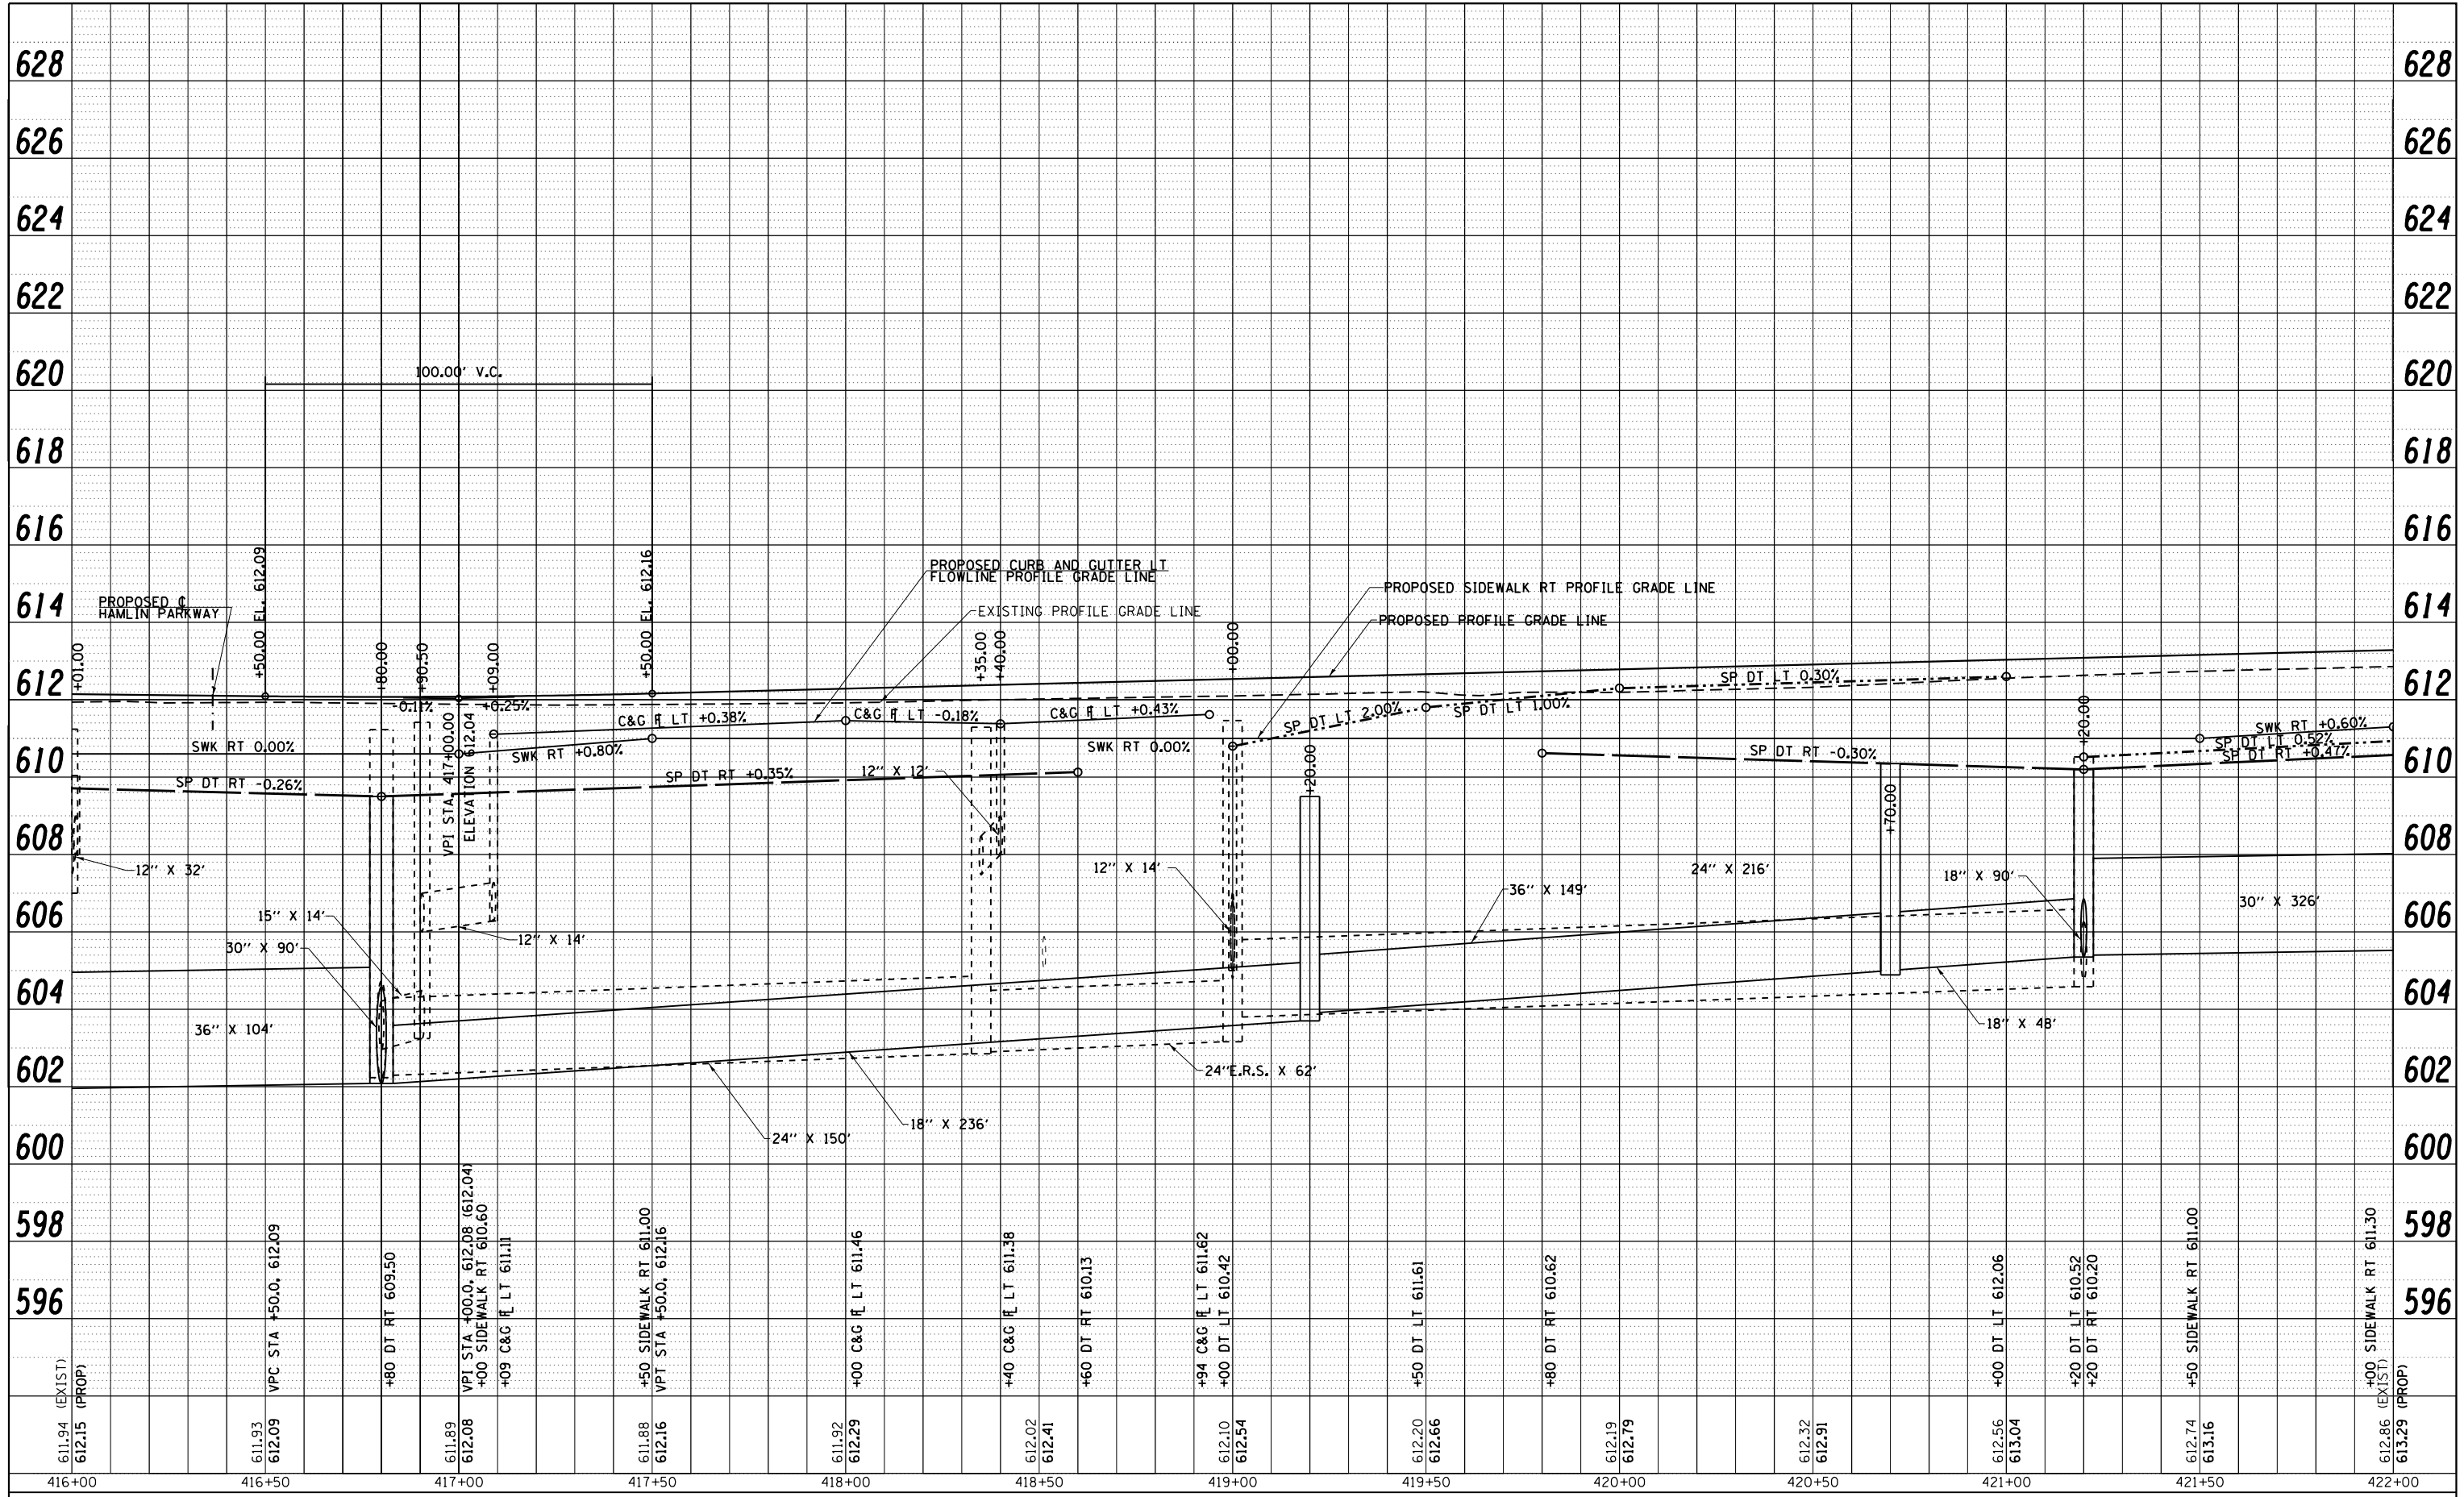

FILE NAME =	USER NAME = sparksgw	DESIGNED -	REVISED -
c:\pwork\pwidot\sparksgw\d0373645\0672890-shit-profile-Wabashi6.dgn		DRAWN -	REVISED -
PLOT SCALE = 40.0001' / in.		CHECKED -	REVISED -
PLOT DATE = Feb-04-2014 01:33:22PM		DATE - 12/04/2013	REVISED -

**STATE OF ILLINOIS
DEPARTMENT OF TRANSPORTATION**

**WABASH AVENUE
PROFILE SHEET**

SCALE: SHEET NO. OF SHEETS STA. 416+00.00 TO STA. 422+00.00

F.A.U. RT.	SECTION	COUNTY	TOTAL SHEETS	SHEET NO.
8012	21(W-3, TS-1, RS-7)	SANGAMON	679	143
CONTRACT NO. 72890				
ILLINOIS FED. AID PROJECT				