


PLAN	SURVEYED	DATE
NOTE BOOK NO.	PLOTTED	BY
CARD FILE NAME	ALIGNMENT CHECKED	
	STRUCTURE NOT AT THIS OFFICE	

PROFILE	SURVEYED	DATE
NOTE BOOK NO.	PLOTTED	BY
CARD FILE NAME	GRADES CHECKED	
	STRUCTURE NOT AT THIS OFFICE	

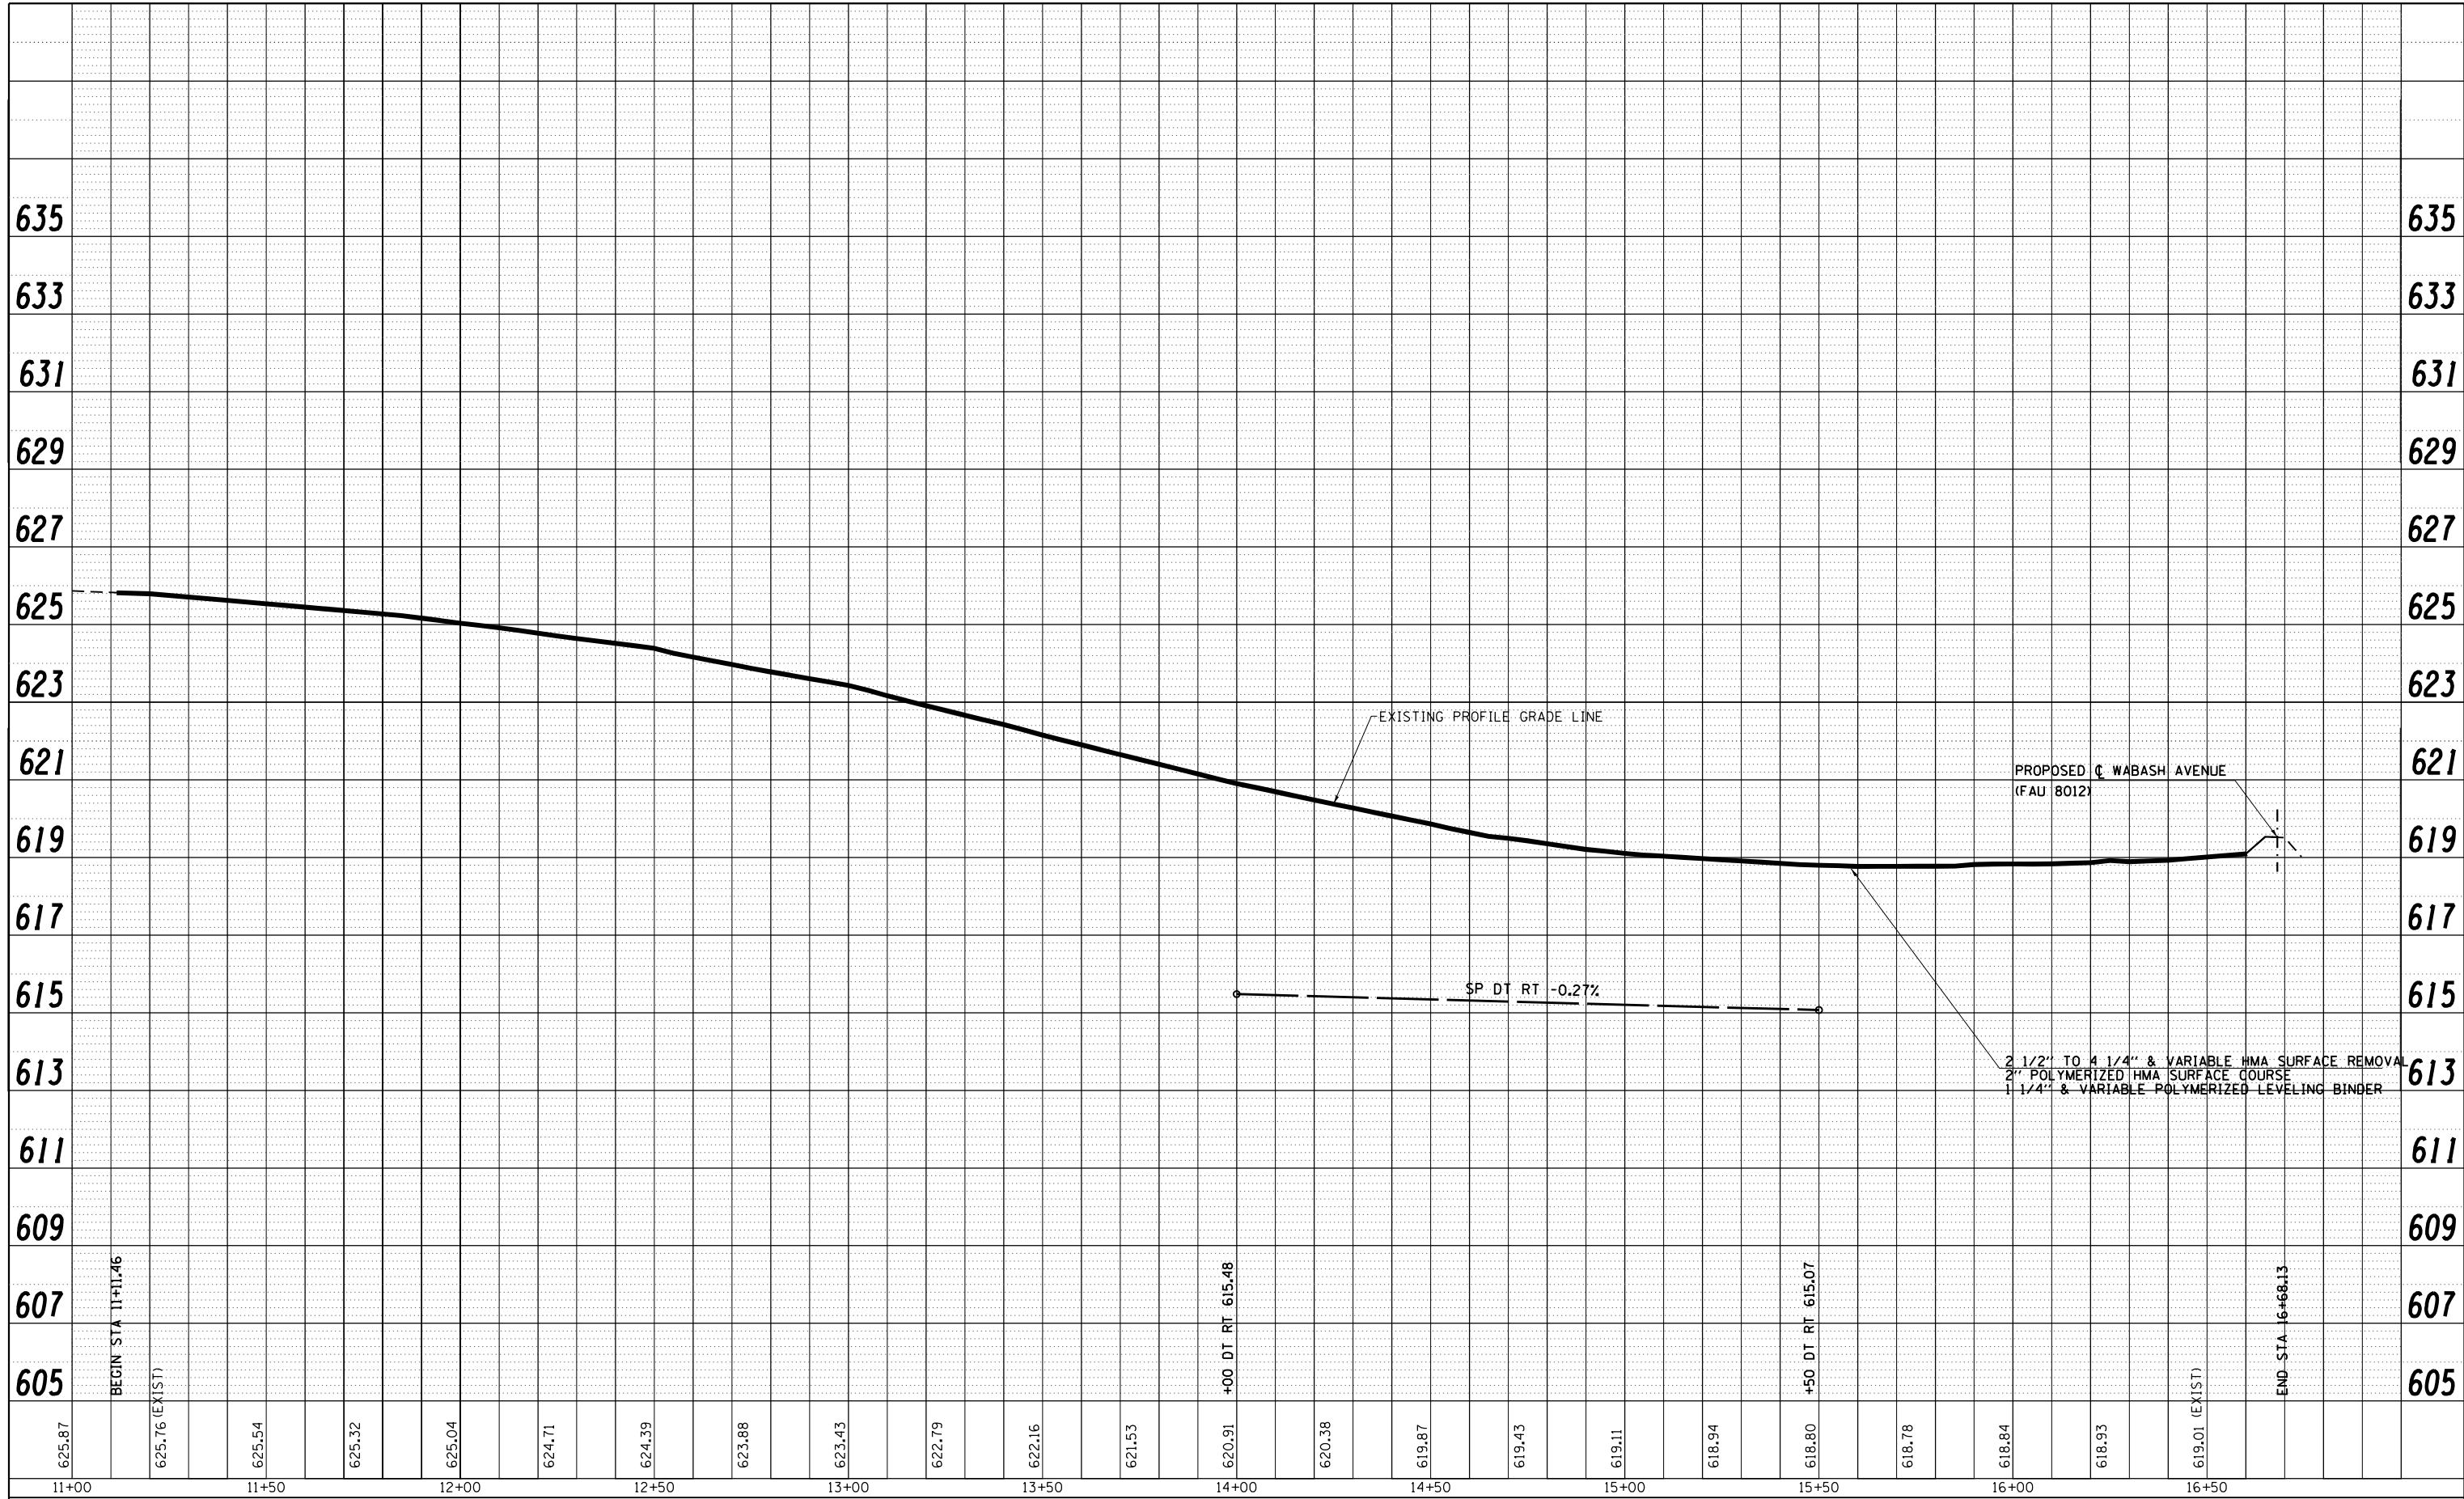

FILE NAME =	USER NAME = sparksgw	DESIGNED - SEW	REVISED -
c:\pwork\pwork\sparksgw\d0373645\0672890-sh1-profile-Ramps.dgn		DRAWN - AS	REVISED -
		CHECKED - SEW	REVISED -
PLOT SCALE = 40.0000' / in.		DATE - 12/04/2013	REVISED -
PLOT DATE = Feb-04-2014 01:36:29PM			

**STATE OF ILLINOIS
DEPARTMENT OF TRANSPORTATION**

**RAMP C
PROFILE SHEET**

SCALE: 20H : 10V SHEET NO. 1 OF 1 SHEETS STA. 11+11.46 TO STA. 16+68.13

F.A.U. RTE.	SECTION	COUNTY	TOTAL SHEETS	SHEET NO.
8012	21(W-3,TS-1,RS-7)	SANGAMON	679	184
			CONTRACT NO. 72890	
ILLINOIS FED. AID PROJECT				