


PLAN	SURVEYED	BY	DATE
	PLOTTED		
	ALIGNED		
	CHECKED		
	FILED		
	CARD FILE NAME		

PROFILE	SURVEYED	BY	DATE
	PLOTTED		
	GRADES CHECKED		
	STRUCTURE		
	NOTATIONS CHECKED		

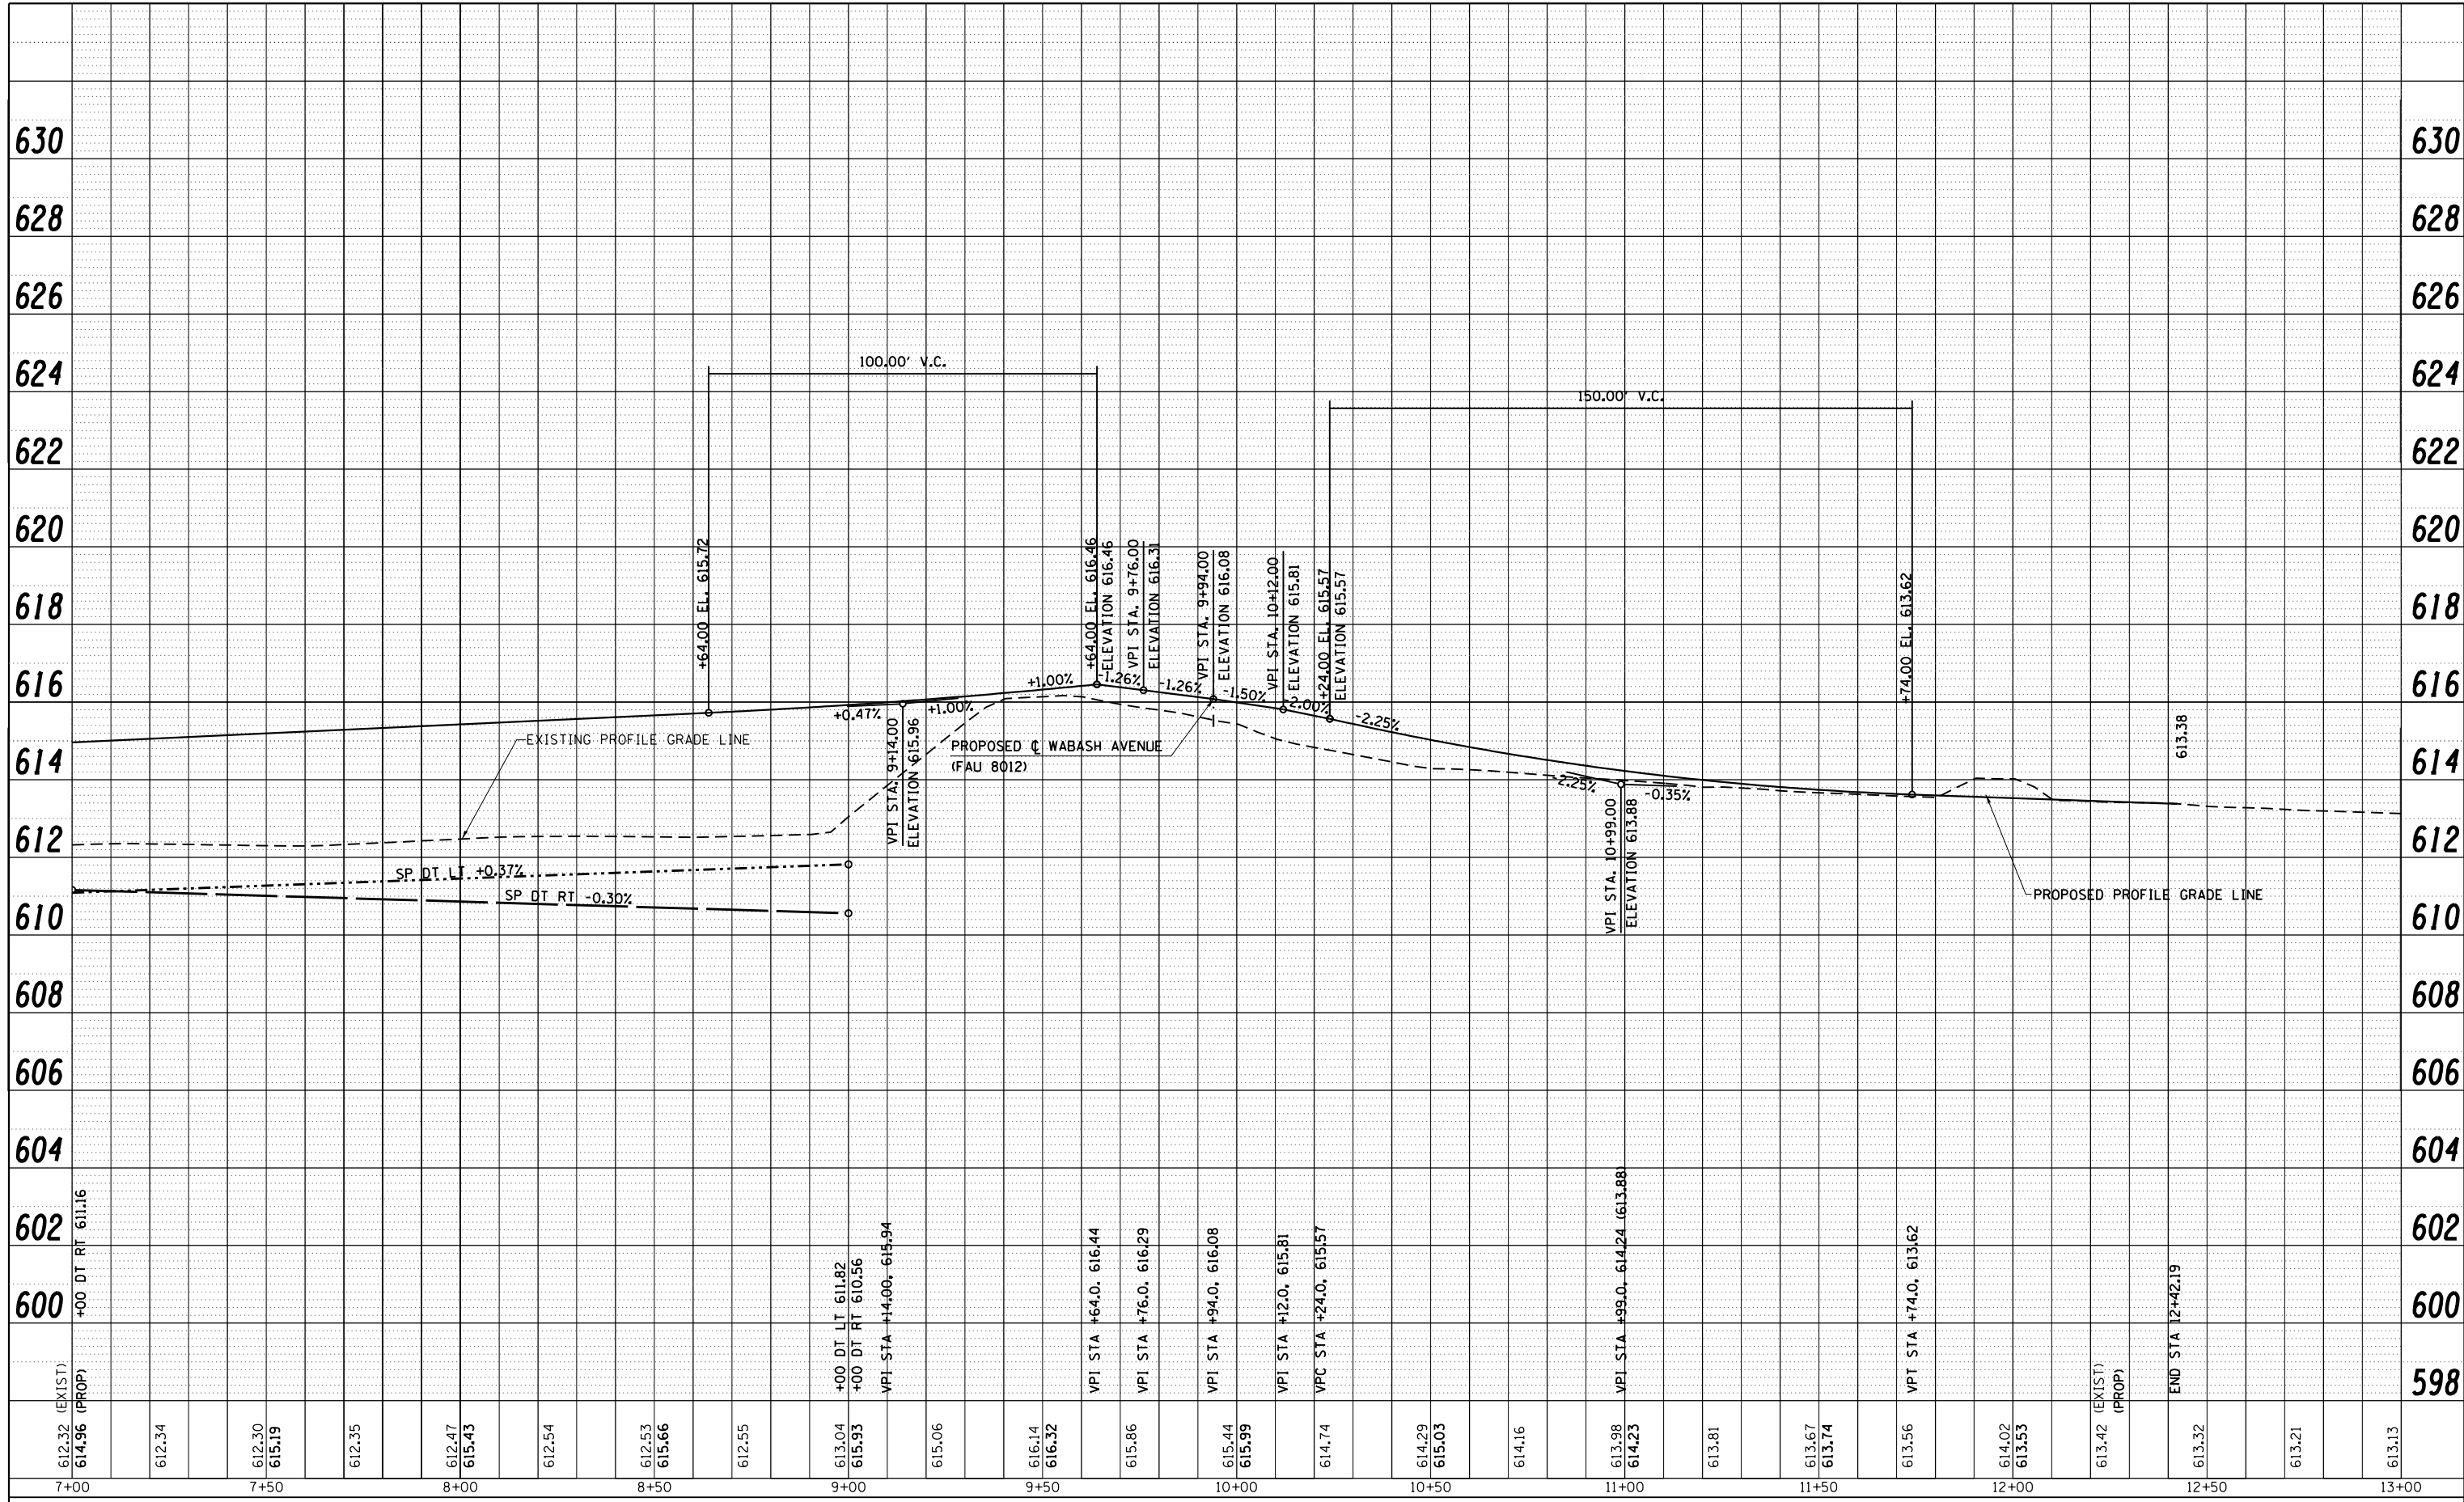

FILE NAME =	USER NAME = sparksgw	DESIGNED - SEW	REVISED -
c:\pwork\pwork\sparksgw\d0373645\0672890-shit-profile-Bunker-Ash2.dgn		DRAWN - AS	REVISED -
PLOT SCALE = 40.00' / in.		CHECKED - SEW	REVISED -
PLOT DATE = Feb-04-2014 01:37:07PM		DATE - 12/04/2013	REVISED -

**STATE OF ILLINOIS
DEPARTMENT OF TRANSPORTATION**

**BUNKER HILL & ASH GROVE
PROFILE SHEET**

SCALE: 20H : 10V SHEET NO. 2 OF 2 SHEETS STA. 7+00.00 TO STA. 12+42.19

F.A.U. RTE.	SECTION	COUNTY	TOTAL SHEETS	SHEET NO.
8012	21(W-3,TS-1,RS-7)	SANGAMON	679	194
				CONTRACT NO. 72890
ILLINOIS FED. AID PROJECT				