


PLAN	SURVEYED	BY	DATE
	PLOTTED		
	ALIGNED		
	CHECKED		
	FILE NAME		

PROFILE	SURVEYED	BY	DATE
	PLOTTED		
	GRADES CHECKED		
	STRUCTURE		
	NOTATIONS CHECKED		

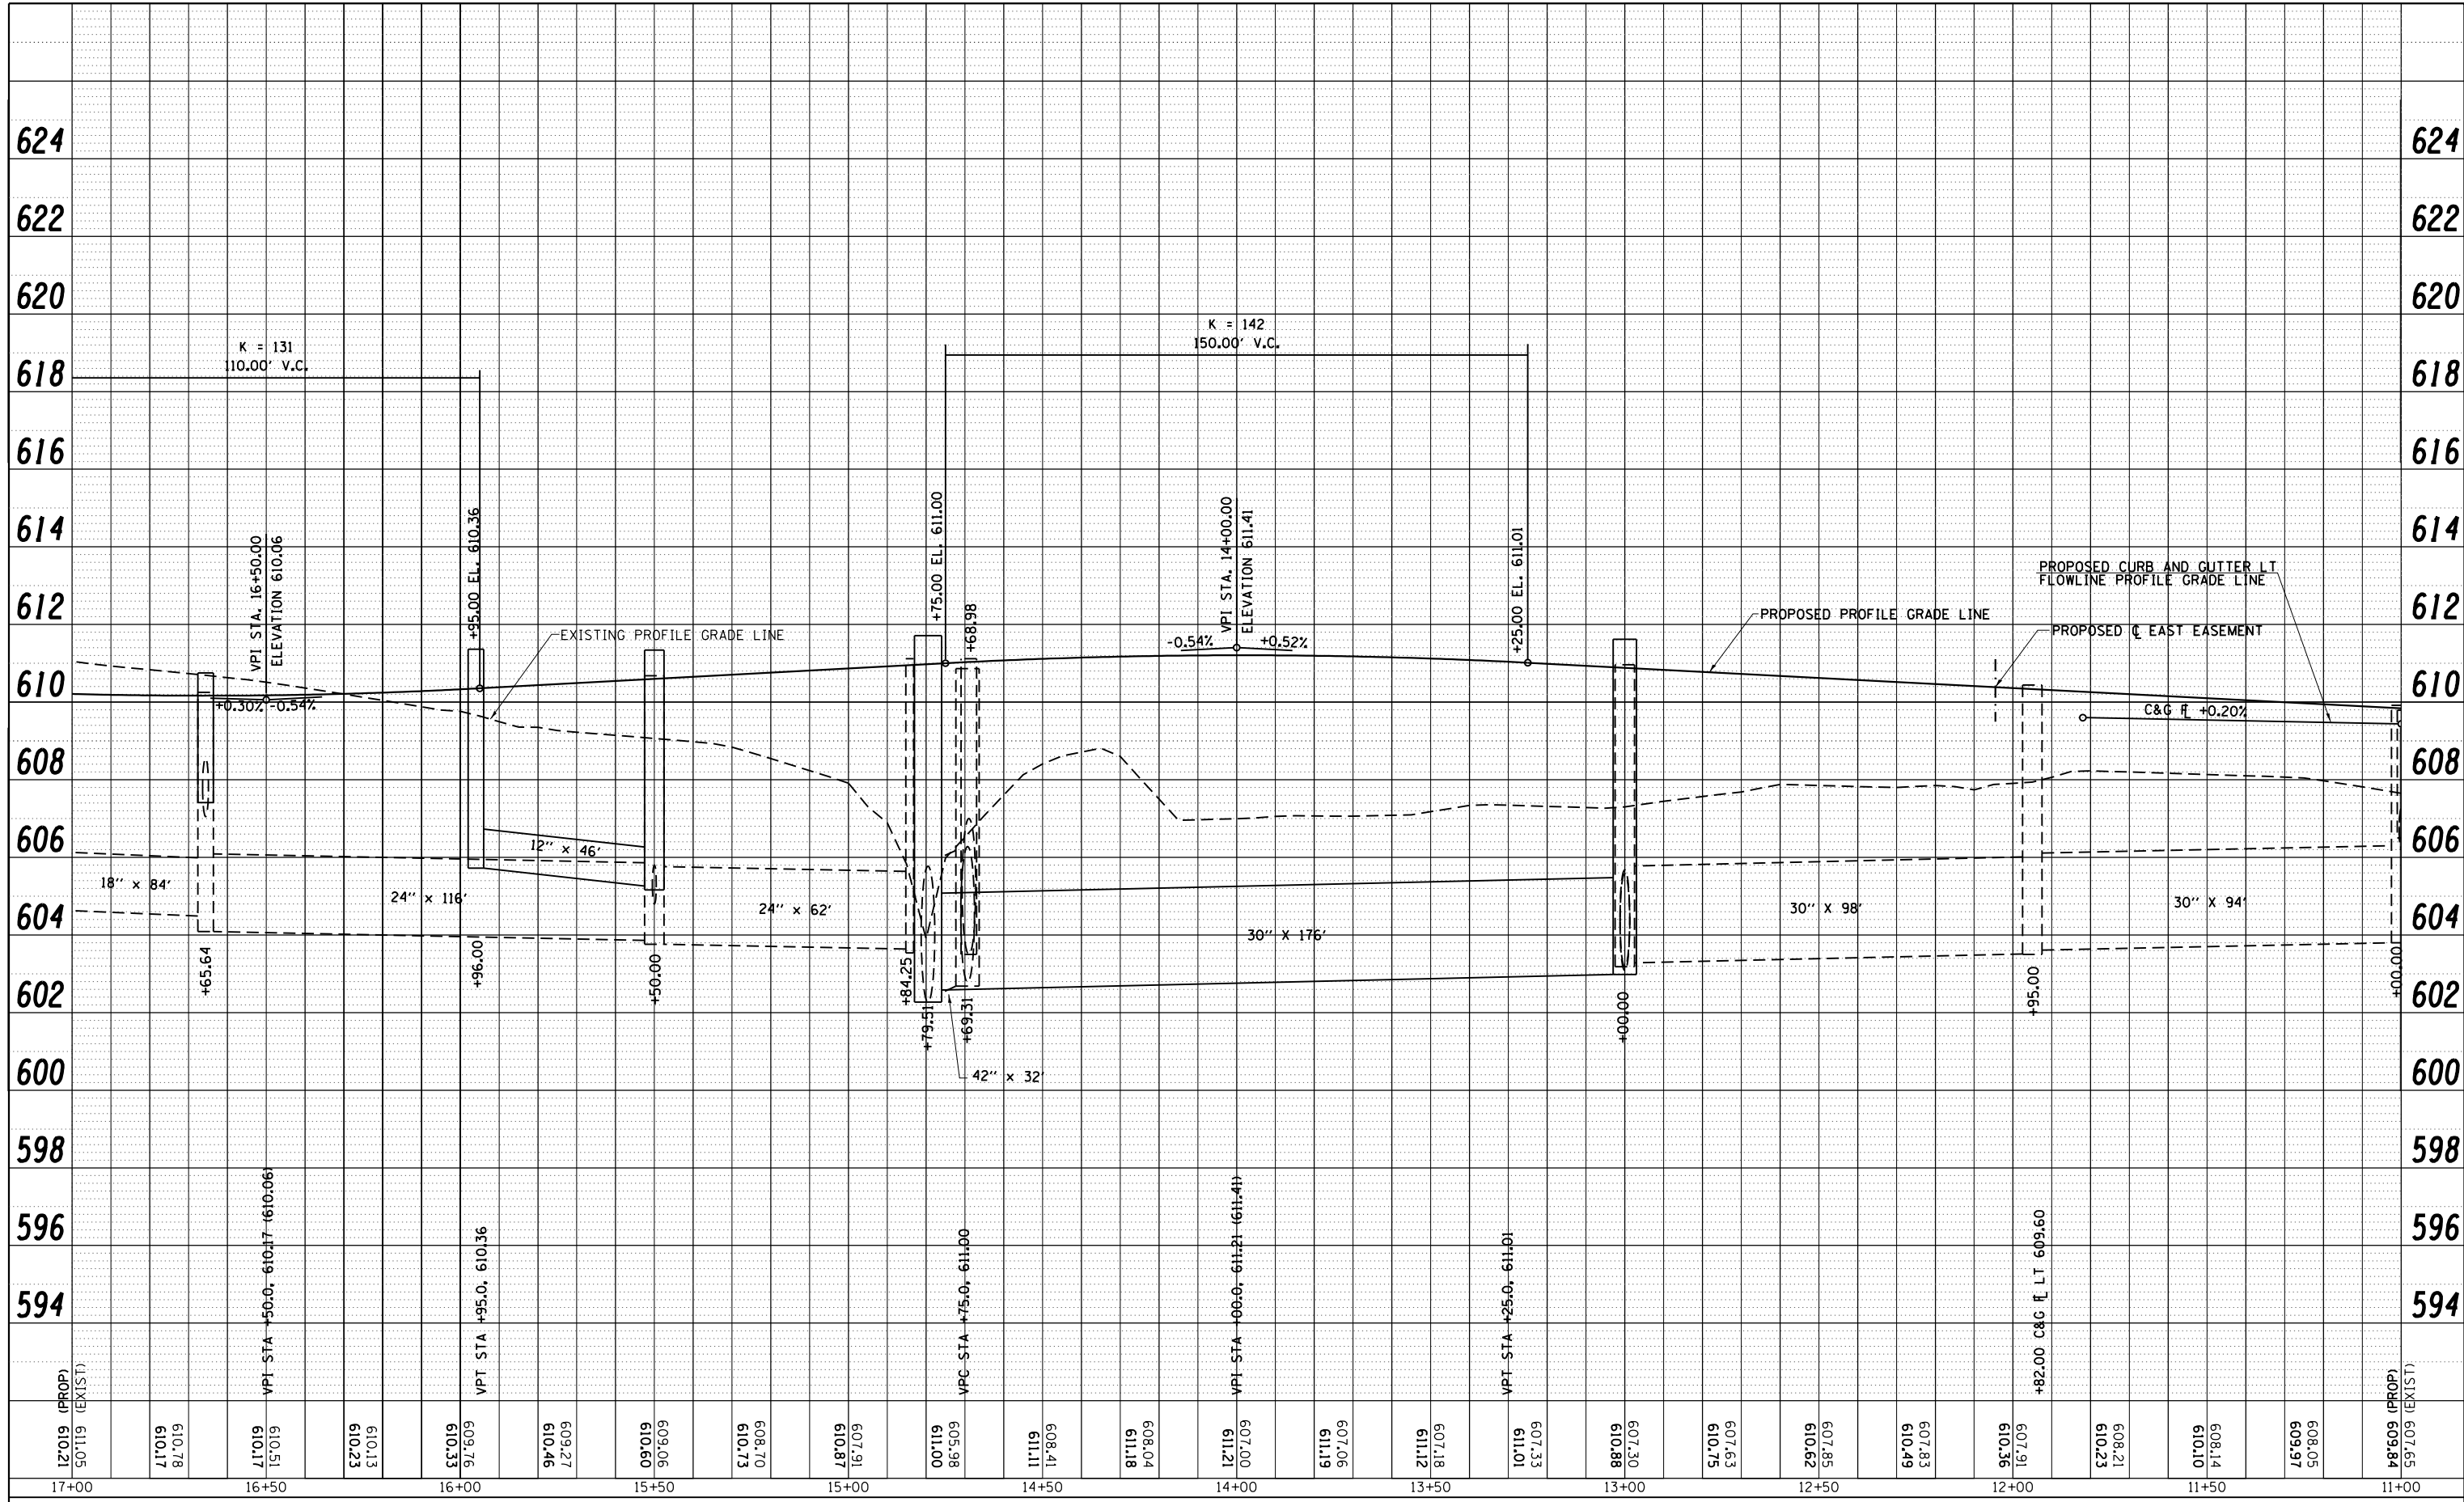

FILE NAME =	USER NAME = sparksqw	DESIGNED - SEW	REVISED -
c:\pwork\pwork\sparksqw\d0373645\0672890-shit-profile-Hollis2.dgn		DRAWN - AS	REVISED -
		CHECKED - SEW	REVISED -
		DATE - 12/04/2013	REVISED -

**STATE OF ILLINOIS  
DEPARTMENT OF TRANSPORTATION**

<b>HOLLIS DRIVE PROFILE SHEET</b>	
SCALE: 20H : 10V	SHEET NO. 2 OF 5 SHEETS
STA. 17+00.00 TO STA. 11+00.00	

F.A.U. RTE.	SECTION	COUNTY	TOTAL SHEETS	SHEET NO.
8012	21(W-3,TS-1,RS-7)	SANGAMON	679	227
CONTRACT NO. 72890				
ILLINOIS FED. AID PROJECT				