


PLAN	SURVEYED	BY	DATE
	PLOTTED		
	NOTE BOOK		
	NO.		
	CARD FILE NAME		

PROFILE	SURVEYED	BY	DATE
	PLOTTED		
	GRADES CHECKED		
	STRUCTURE		
	NOT AT THIS OFFICE		

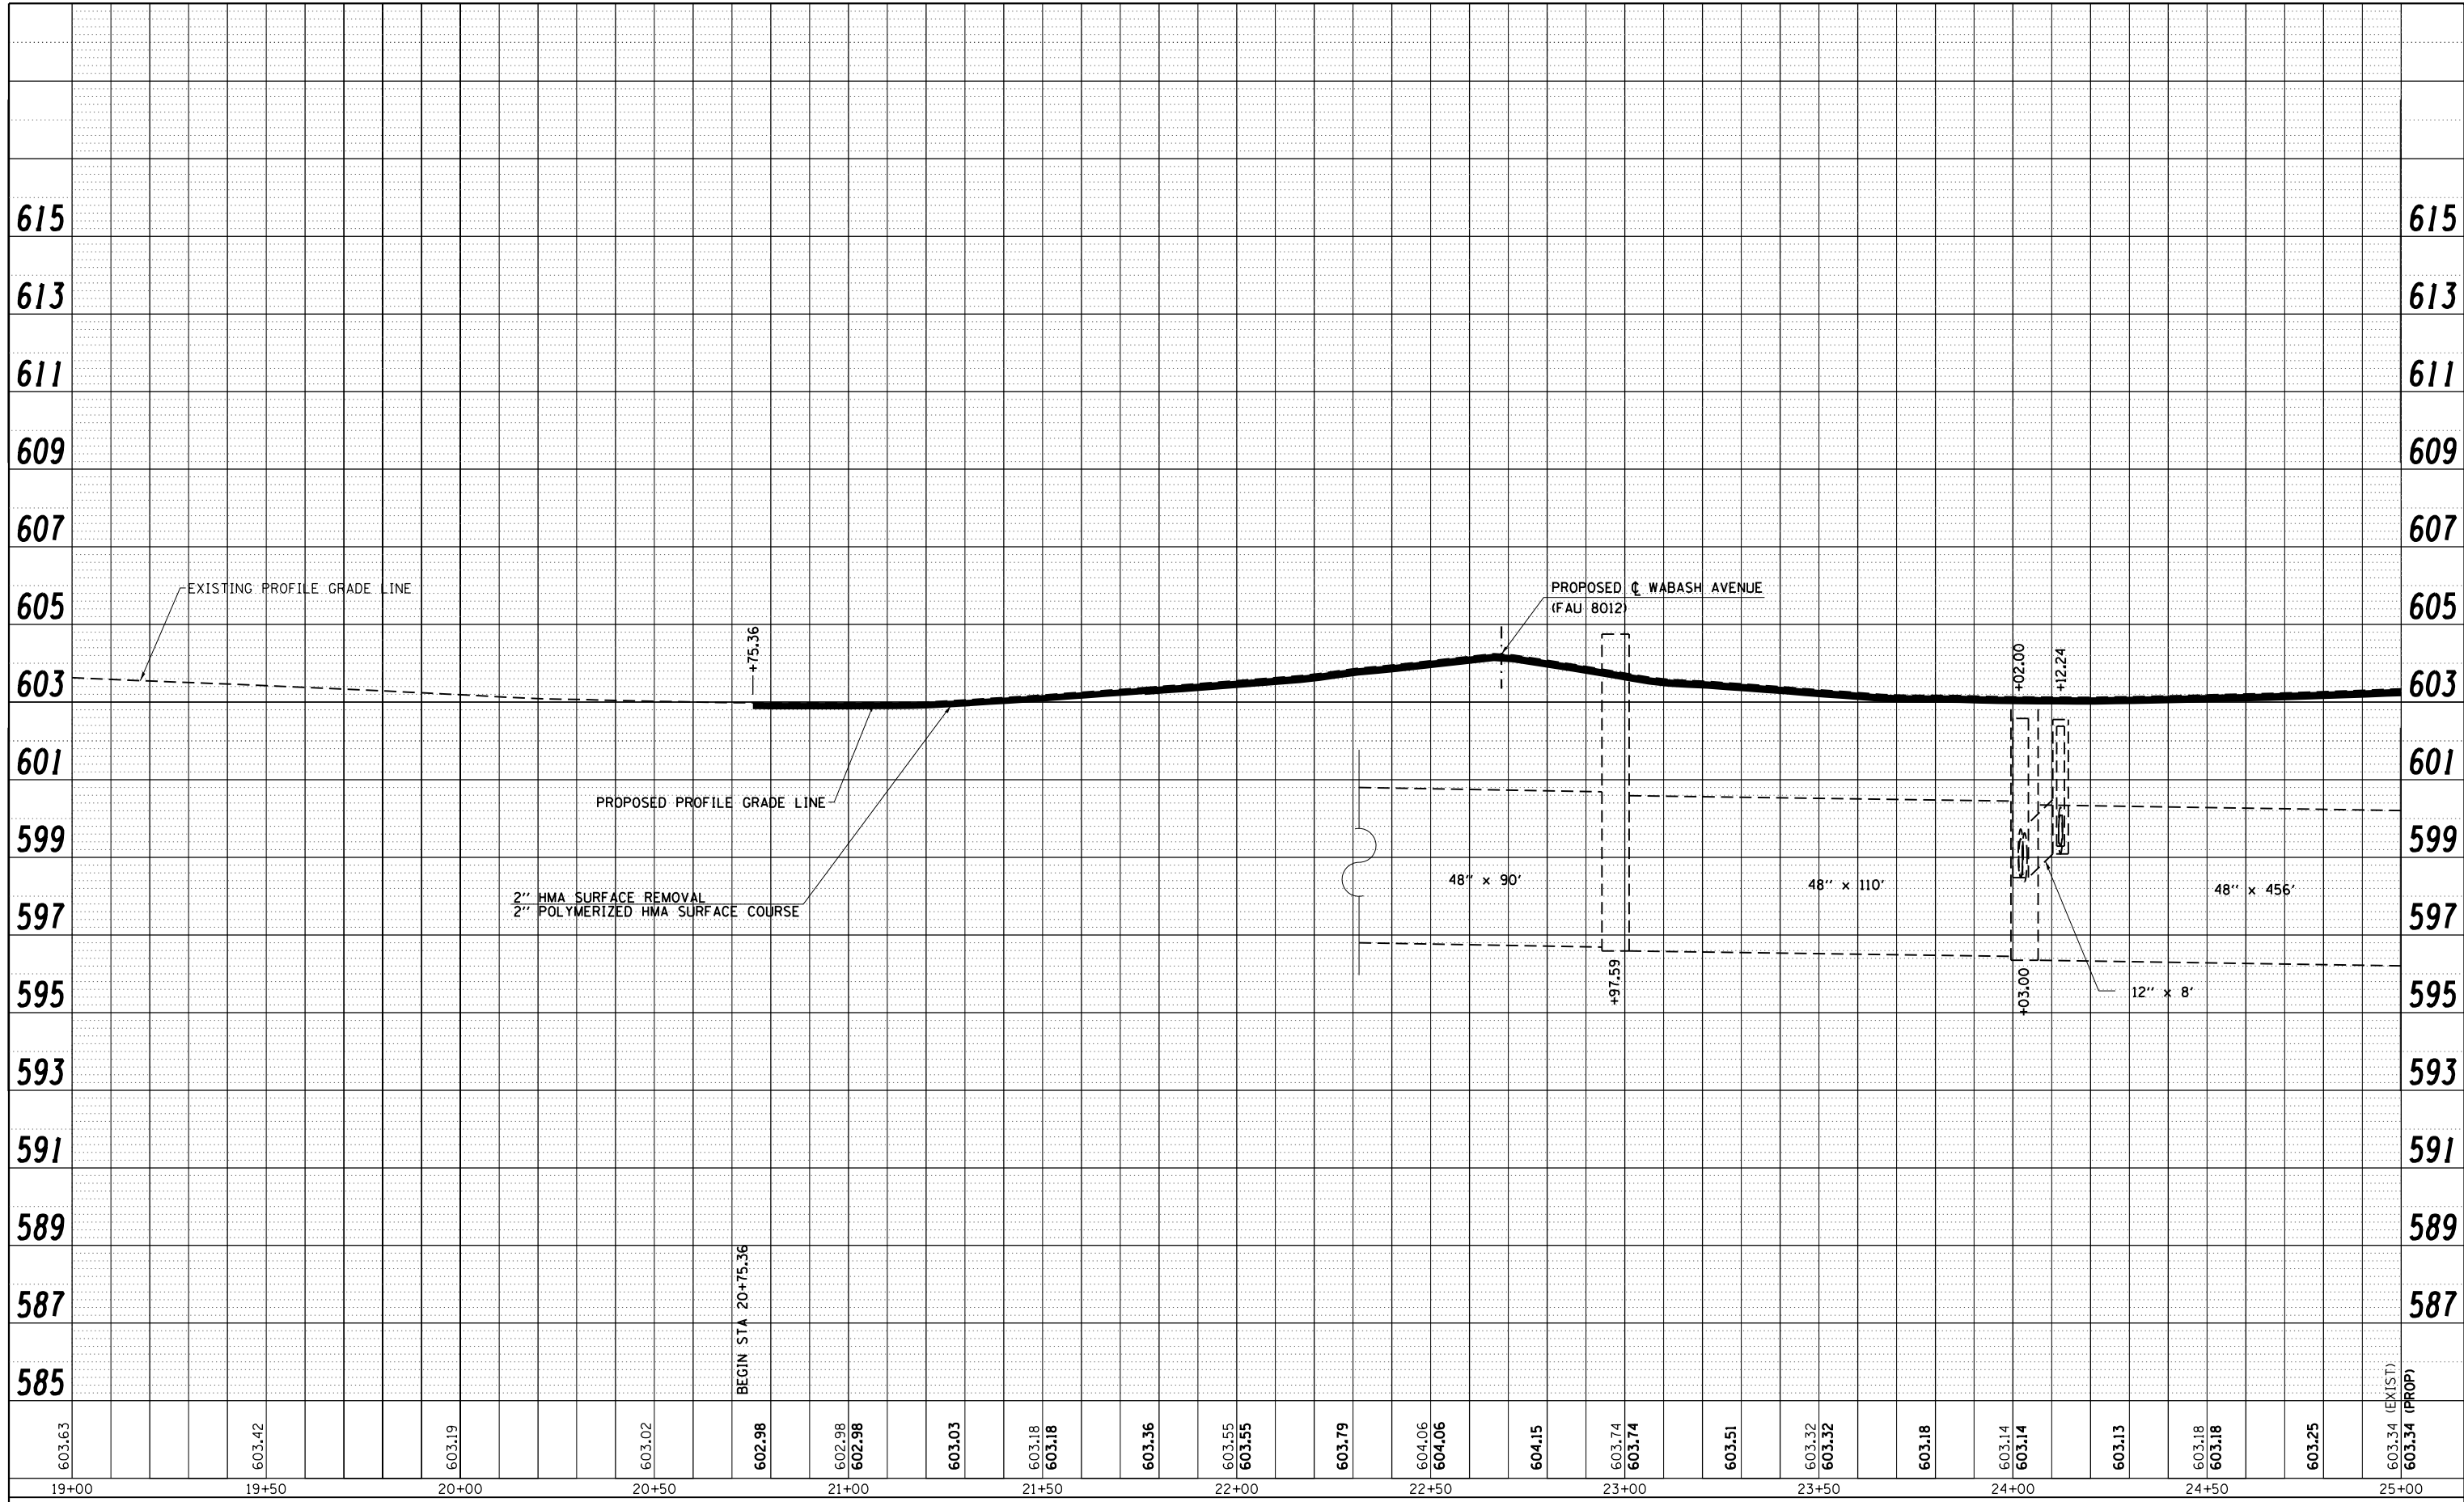

FILE NAME =	USER NAME = sparksgw	DESIGNED -	AWM	REVISED -	
c:\pwork\pwork\sparksgw\d0373645\0672890-shit-profile-KokeMill.dgn		DRAWN -	JD	REVISED -	
	PLOT SCALE = 40.0000' / in.	CHECKED -	AWM	REVISED -	
	PLOT DATE = Feb-04-2014 01:40:31PM	DATE -	12/04/2013	REVISED -	

**STATE OF ILLINOIS  
DEPARTMENT OF TRANSPORTATION**

**KOKE MILL ROAD  
PROFILE SHEET**

SCALE: 20H : 10V    SHEET NO. 1 OF 2 SHEETS    STA. 19+00.00 TO STA. 25+00.00

F.A.U. RTE.	SECTION	COUNTY	TOTAL SHEETS	SHEET NO.
8012	21(W-3,TS-1,RS-7)	SANGAMON	679	247
CONTRACT NO. 72890				
ILLINOIS FED. AID PROJECT				

603.34 (EXIST)  
603.34 (PROP)