

PT	ELEV.	WAB. STA.	WAB. OFF.	INT. STA.	INT. OFF.
INT10	618.69	359+68.80	-170.64	8+35.33	-18.00
INT11	618.76	359+69.75	-156.47	8+49.51	-18.96
INT12	618.78	359+72.59	-142.55	8+63.42	-21.82
INT13	618.81	359+77.29	-129.15	8+76.82	-26.54
INT14	618.83	359+83.75	-116.50	8+89.46	-33.02
INT15	618.85	359+91.87	-104.84	9+01.11	-41.15
INT16	618.88	360+01.48	-94.38	9+11.55	-50.78
INT17	618.90	360+12.42	-85.32	9+20.60	-61.73
INT18	618.93	360+24.48	-77.81	9+28.09	-73.80
INT19	618.95	360+37.44	-72.00	9+33.88	-86.77
INT20	618.97	360+51.07	-67.99	9+37.87	-100.40
INT21	619.00	360+65.33	-65.10	9+40.75	-114.67
INT22	619.02	360+79.68	-62.73	9+43.10	-129.03
INT23	619.05	360+94.12	-60.88	9+44.92	-143.46
INT24	619.07	361+08.61	-59.56	9+46.23	-157.96
INT25	619.07	361+23.14	-58.76	9+47.00	-172.49
INT26	619.04	361+37.69	-58.50	9+47.24	-187.04

PT	ELEV.	WAB. STA.	WAB. OFF.	INT. STA.	INT. OFF.
INT30	N/A	359+84.66	-71.19	9+34.77	-33.99
INT31	619.25	359+84.66	-74.74	9+31.21	-33.99
INT32	619.32	359+80.66	-74.75	9+31.21	-29.99
INT33	N/A	360+05.06	-50.50	9+55.43	-54.42
INT34	619.71	360+08.58	-50.50	9+55.42	-57.94
INT35	619.81	360+08.58	-46.50	9+59.42	-57.94
INT36	N/A	359+85.63	-51.50	9+54.45	-34.99
INT37	619.96	359+80.62	-46.50	9+59.46	-29.99

PT	ELEV.	WAB. STA.	WAB. OFF.	INT. STA.	INT. OFF.
INT70	618.76	359+32.79	-160.35	8+45.68	18.00
INT71	618.83	359+31.80	-145.80	8+60.23	18.97
INT72	618.87	359+28.90	-131.52	8+74.52	21.85
INT73	618.94	359+24.14	-117.74	8+88.30	26.59
INT74	619.04	359+17.59	-104.71	9+01.34	33.12
INT75	619.18	359+09.38	-92.66	9+13.39	41.31
INT76	619.36	358+99.65	-81.81	9+24.26	51.03
INT77	619.61	358+88.57	-72.34	9+33.75	62.10
INT78	619.89	358+76.33	-64.41	9+41.69	74.32
INT79	620.17	358+63.16	-58.17	9+47.95	87.49
INT80	620.39	358+49.27	-53.74	9+52.41	101.37
INT81	620.57	358+34.04	-50.24	9+55.93	116.60
INT82	620.72	358+18.69	-47.27	9+58.92	131.94
INT83	620.86	358+03.26	-44.84	9+61.37	147.38
INT84	620.99	357+87.74	-42.94	9+63.29	162.89
INT85	621.11	357+72.17	-41.59	9+64.66	178.45
INT86	621.22	357+56.56	-40.77	9+65.50	194.06
INT87	621.30	357+40.94	-40.50	9+65.79	209.69


PT	ELEV.	WAB. STA.	WAB. OFF.	INT. STA.	INT. OFF.
INT90	N/A	359+06.66	-50.51	9+55.56	43.98
INT91	620.28	359+02.91	-50.51	9+55.56	47.73
INT92	620.38	359+02.91	-46.51	9+59.56	47.72
INT93	N/A	359+24.65	-66.64	9+39.40	26.01
INT94	619.52	359+24.66	-70.00	9+36.04	26.01
INT95	619.60	359+28.66	-70.00	9+36.04	22.01
INT96	N/A	359+23.63	-51.51	9+54.53	27.01
INT97	620.29	359+28.62	-46.51	9+59.53	22.01

PT	ELEV.	WAB. STA.	WAB. OFF.	INT. STA.	INT. OFF.
INT40	619.41	360+78.20	36.00	10+41.83	-127.68
INT41	619.40	360+61.36	39.11	10+44.96	-110.84
INT42	619.39	360+44.64	42.86	10+48.73	-94.13
INT43	619.38	360+30.60	47.41	10+53.30	-80.10
INT44	619.23	360+17.38	53.98	10+59.89	-66.88
INT45	619.03	360+05.27	62.42	10+68.35	-54.79
INT46	618.83	359+94.54	72.56	10+78.50	-44.07
INT47	618.68	359+85.42	84.16	10+90.12	-34.96
INT48	618.67	359+78.10	96.99	11+02.95	-27.66
INT49	618.64	359+72.75	110.75	11+16.72	-22.33
INT50	618.57	359+69.49	125.14	11+31.12	-19.09
INT51	618.47	359+68.38	139.86	11+45.84	-18.00

PT	ELEV.	WAB. STA.	WAB. OFF.	INT. STA.	INT. OFF.
INT60	N/A	359+76.50	52.86	10+58.82	-26.01
INT61	619.35	359+76.44	56.48	10+62.45	-25.95
INT62	619.43	359+72.50	56.48	10+62.45	-22.01
INT63	N/A	359+89.20	40.00	10+45.95	-38.68
INT64	619.82	359+92.71	40.00	10+45.94	-42.19
INT65	619.92	359+92.71	36.00	10+41.94	-42.19
INT66	N/A	359+77.52	41.00	10+46.97	-27.01
INT67	620.14	359+72.53	36.00	10+41.97	-22.01

PT	ELEV.	WAB. STA.	WAB. OFF.	INT. STA.	INT. OFF.
INT100	620.36	358+33.38	48.00	10+54.16	117.13
INT101	620.26	358+48.03	49.20	10+55.34	102.47
INT102	620.08	358+62.29	52.77	10+58.90	88.20
INT103	619.87	358+75.78	58.62	10+64.72	74.71
INT104	619.52	358+88.14	66.58	10+72.67	62.34
INT105	619.14	358+99.04	76.45	10+82.52	51.43
INT106	618.85	359+08.18	87.96	10+94.02	42.26
INT107	618.63	359+15.33	100.81	11+06.86	35.10
INT108	618.49	359+20.30	114.65	11+20.69	30.12
INT109	618.39	359+23.74	128.62	11+34.66	26.65
INT110	618.33	359+26.61	142.72	11+48.76	23.76
INT111	618.29	359+28.90	156.93	11+62.96	21.45
INT112	618.25	359+30.61	171.22	11+77.25	19.73
INT113	618.21	359+31.72	185.57	11+91.60	18.60
INT114	618.18	359+32.24	199.95	12+05.98	18.05

PT	ELEV.	WAB. STA.	WAB. OFF.	INT. STA.	INT. OFF.
INT120	N/A	359+15.15	52.11	10+58.16	35.35
INT121	619.40	359+15.15	55.14	10+61.19	35.35
INT122	619.45	359+19.15	55.14	10+61.19	31.35
INT123	N/A	359+14.17	41.00	10+47.05	36.35
INT124	620.20	359+19.17	35.99	10+42.04	31.35
INT125	N/A	358+97.53	40.00	10+46.08	52.99
INT126	620.24	358+93.11	40.00	10+46.08	57.40
INT127	620.34	358+93.11	36.00	10+42.08	57.41

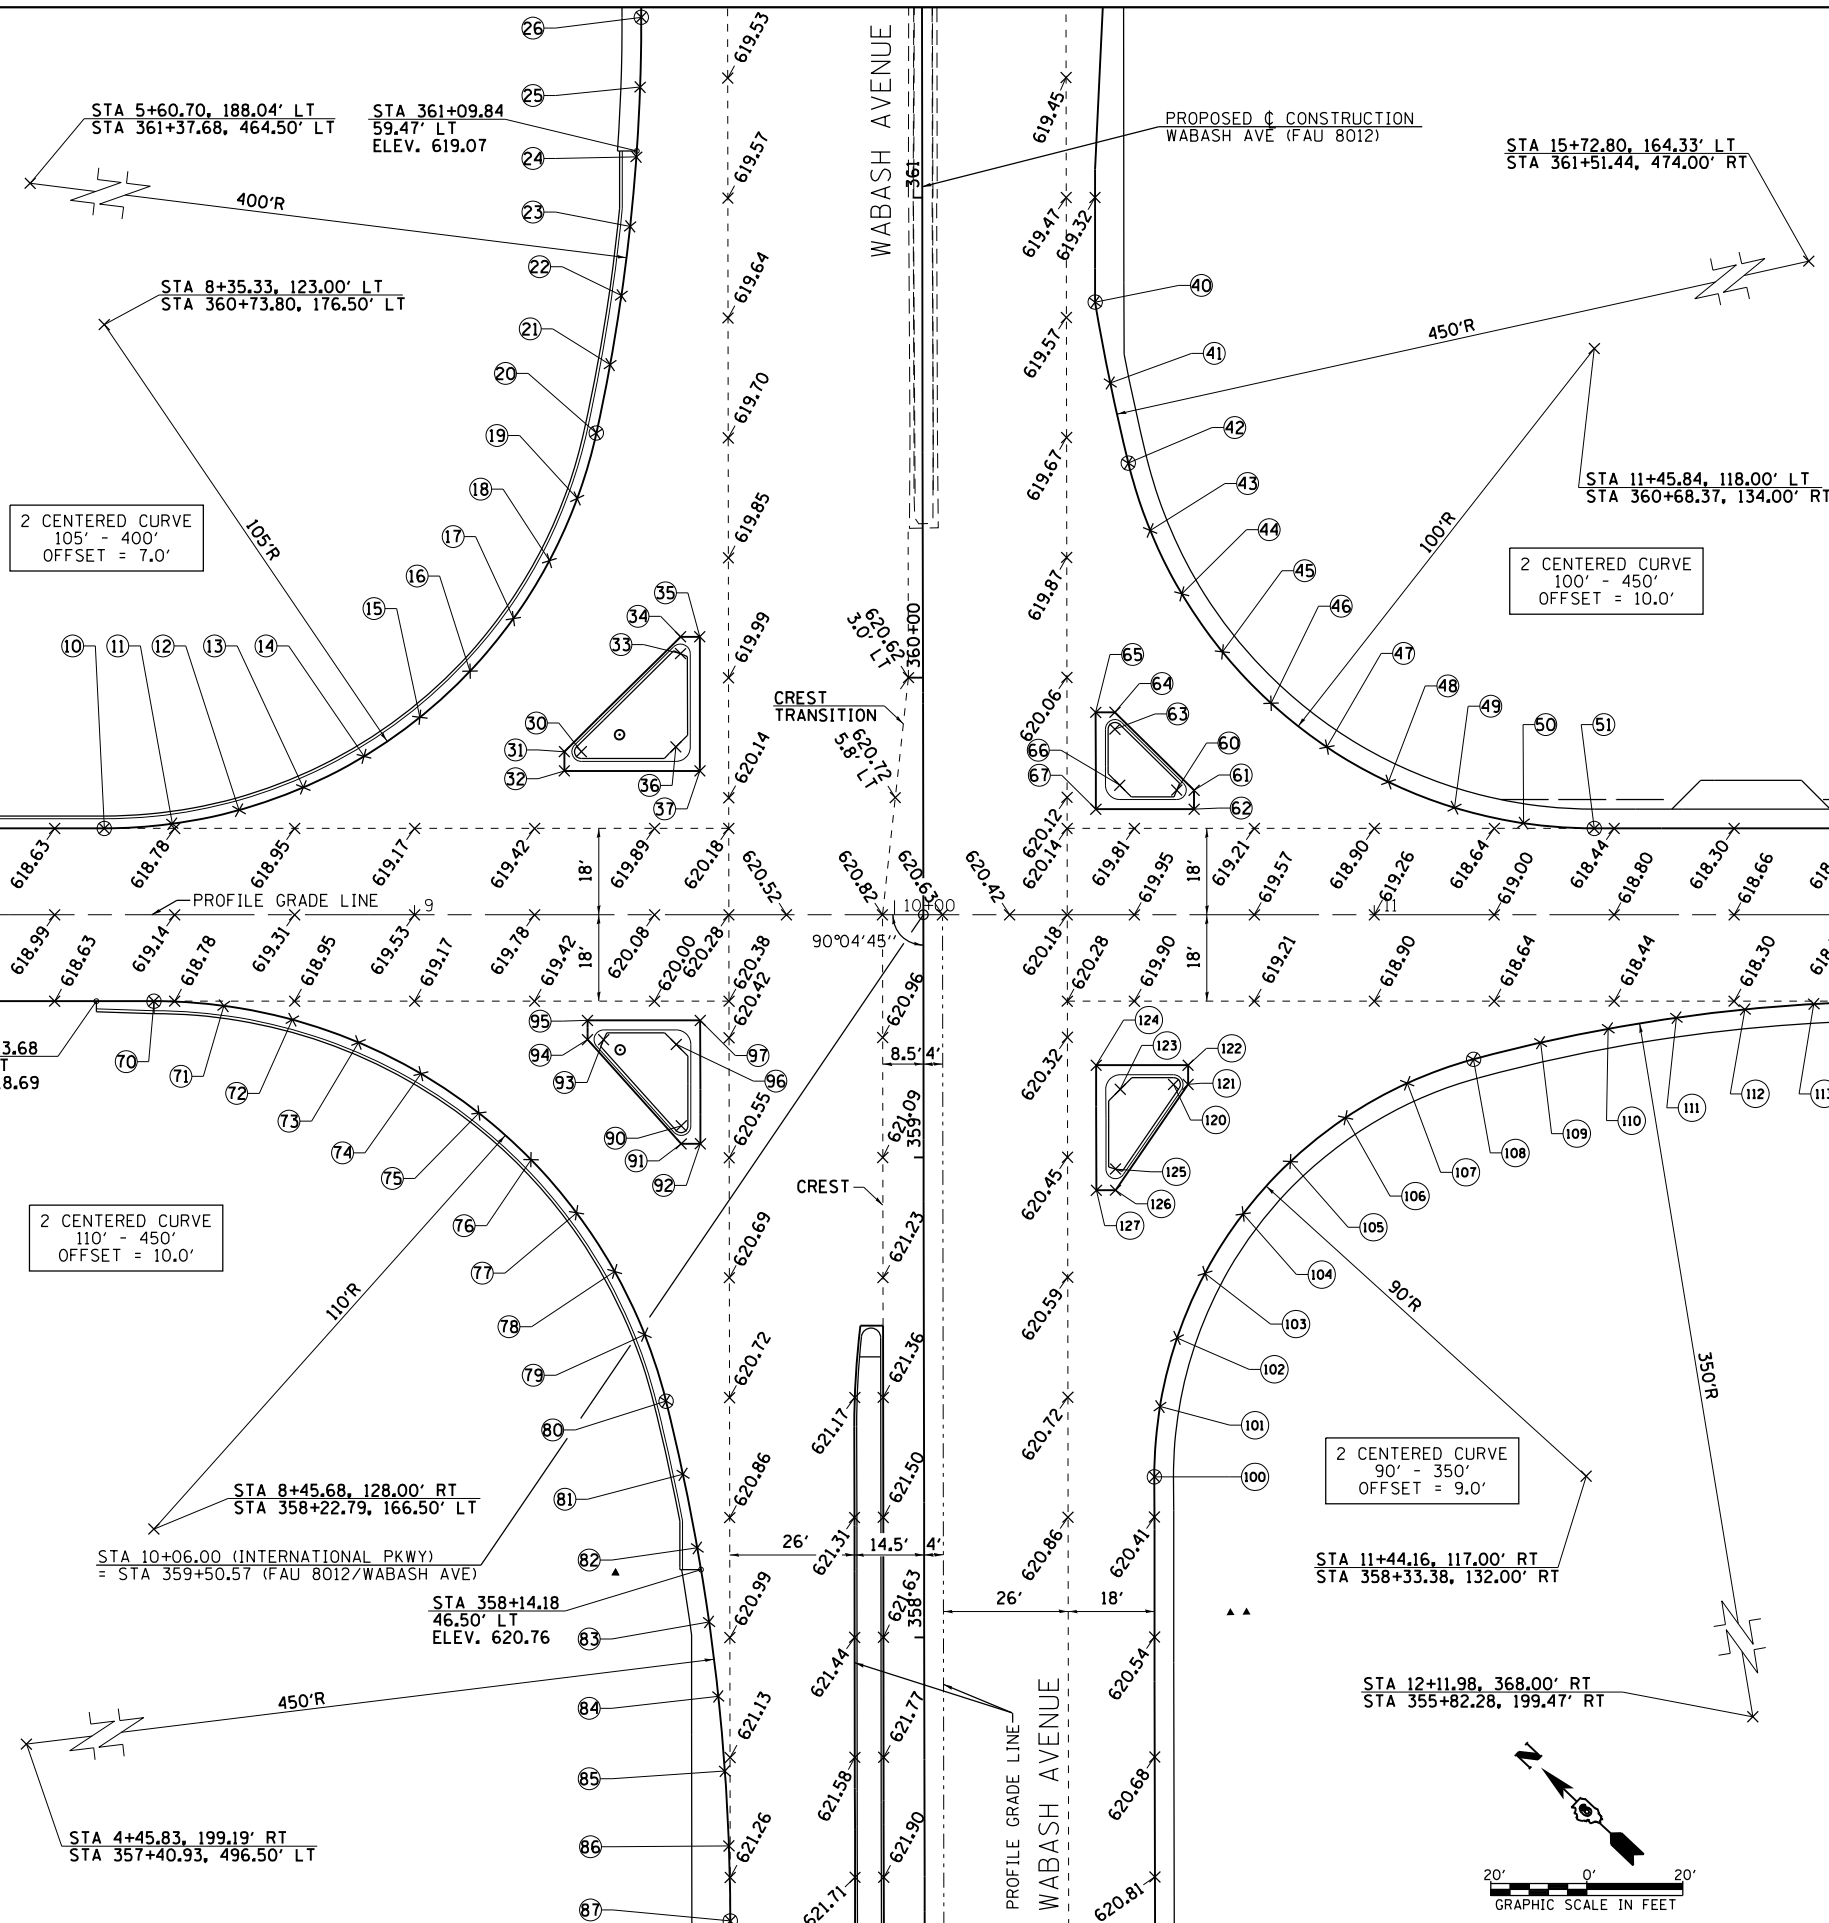

NOTE:  
ALL PAVEMENT ELEVATIONS SHOWN ARE AT  
+00, +25, +50, OR +75 UNLESS OTHERWISE  
INDICATED.

