

PT	ELEV.	WAB. STA.	WAB. OFF.	RAMP STA.	RAMP OFF.
RB10	616.30	382+62.22	-40.50	20+41.15	-45.01
RB11	616.51	382+70.11	-50.34	20+48.61	-34.84
RB12	616.72	382+75.31	-61.83	20+58.37	-26.85
RB13	616.92	382+77.49	-74.25	20+69.80	-21.53
RB14	617.04	382+76.50	-86.82	20+82.20	-19.22


PT	ELEV.	WAB. STA.	WAB. OFF.	RAMP STA.	RAMP OFF.
RB20	N/A	383+02.89	-51.50	20+41.25	-2.88
RB21	616.42	382+96.99	-46.50	20+37.95	-9.87
RB22	N/A	383+03.37	-60.45	20+49.77	-0.10
RB23	616.74	383+02.02	-64.55	20+54.09	-0.34
RB24	616.75	383+00.05	-64.88	20+54.91	-2.16
RB25	N/A	383+16.81	-50.50	20+36.68	10.31
RB26	616.27	383+21.02	-50.50	20+35.59	14.37
RB27	616.37	383+21.02	-46.50	20+31.73	13.34

PT	ELEV.	WAB. STA.	WAB. OFF.	RAMP STA.	RAMP OFF.
RA50	616.08	382+60.23	30.00	19+65.66	-35.68
RA51	616.02	382+67.63	41.48	19+52.66	-31.50
RA52	616.10	382+73.55	53.79	19+39.24	-28.97
RA53	616.16	382+77.89	66.74	19+25.61	-28.13

PT	ELEV.	WAB. STA.	WAB. OFF.	RAMP STA.	RAMP OFF.
RA60	N/A	382+94.81	41.00	19+46.09	-5.13
RA61	616.24	382+88.30	36.00	19+52.61	-10.12
RA62	N/A	382+96.57	51.45	19+35.54	-6.13
RA63	616.50	382+93.52	55.51	19+32.41	-10.13
RA64	616.53	382+97.38	54.47	19+32.41	-6.13
RA65	N/A	383+05.52	40.00	19+44.29	5.47
RA66	616.24	383+08.69	40.00	19+43.46	8.54
RA67	616.32	383+08.69	36.00	19+47.33	9.57

PT	ELEV.	WAB. STA.	WAB. OFF.	RAMP STA.	RAMP OFF.
RB30	616.80	382+82.83	-142.76	21+34.60	1.36
RB31	616.78	382+87.87	-130.23	21+21.19	2.99
RB32	616.76	382+93.58	-117.99	21+07.88	5.34
RB33	616.73	382+99.95	-106.07	20+94.73	8.40
RB34	616.53	383+06.95	-94.52	20+81.75	12.17
RB35	616.27	383+14.56	-83.36	20+69.01	16.64
RB36	616.11	383+24.14	-72.95	20+56.47	23.19
RB37	616.00	383+35.88	-65.08	20+45.83	32.50
RB38	615.97	383+49.15	-60.17	20+37.65	44.04
RB39	616.01	383+63.19	-58.50	20+32.41	57.18

PT	ELEV.	WAB. STA.	WAB. OFF.	RAMP STA.	RAMP OFF.
RA80	616.34	383+91.15	36.00	19+25.98	89.23
RA81	616.14	383+78.16	42.24	19+23.32	75.06
RA82	615.96	383+66.32	50.47	19+18.44	61.50
RA83	615.82	383+55.95	60.48	19+11.44	48.89
RA84	615.72	383+47.32	72.03	19+02.53	37.56
RA85	615.68	383+40.63	84.80	18+91.92	27.80
RA86	615.66	383+36.08	98.48	18+79.89	19.86
RA87	615.64	383+33.76	112.71	18+66.74	13.94
RA88	615.65	383+33.75	127.12	18+52.82	10.19
RA89	615.66	383+36.04	141.36	18+38.48	8.72

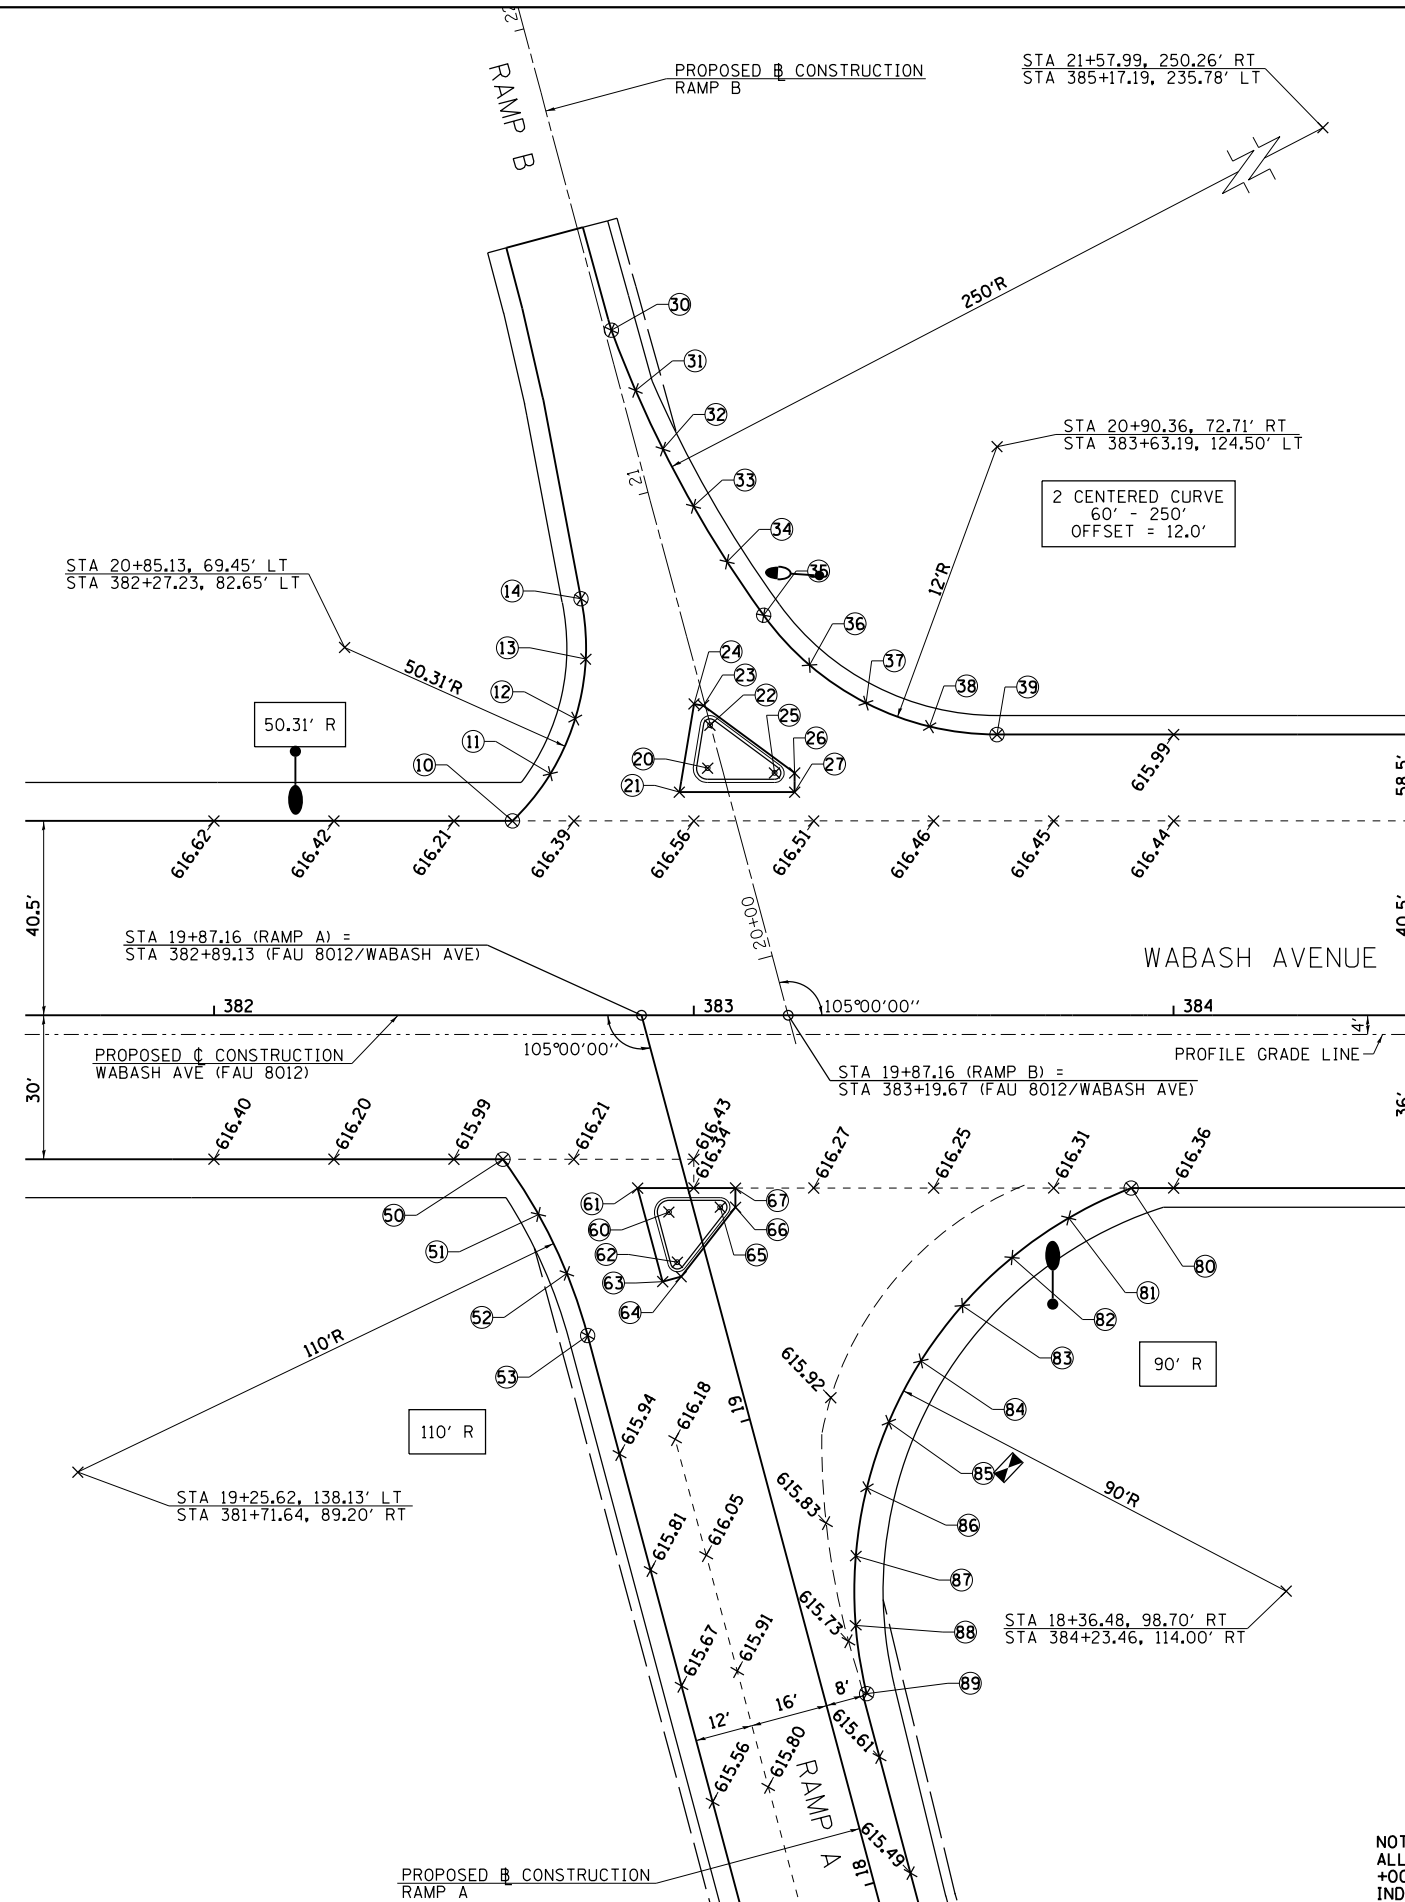

NOTE:
ALL PAVEMENT ELEVATIONS SHOWN ARE AT
+00, +25, +50, OR +75 UNLESS OTHERWISE
INDICATED.

