


MATCH LINE STA. 379 + 00.00 THIS SHEET

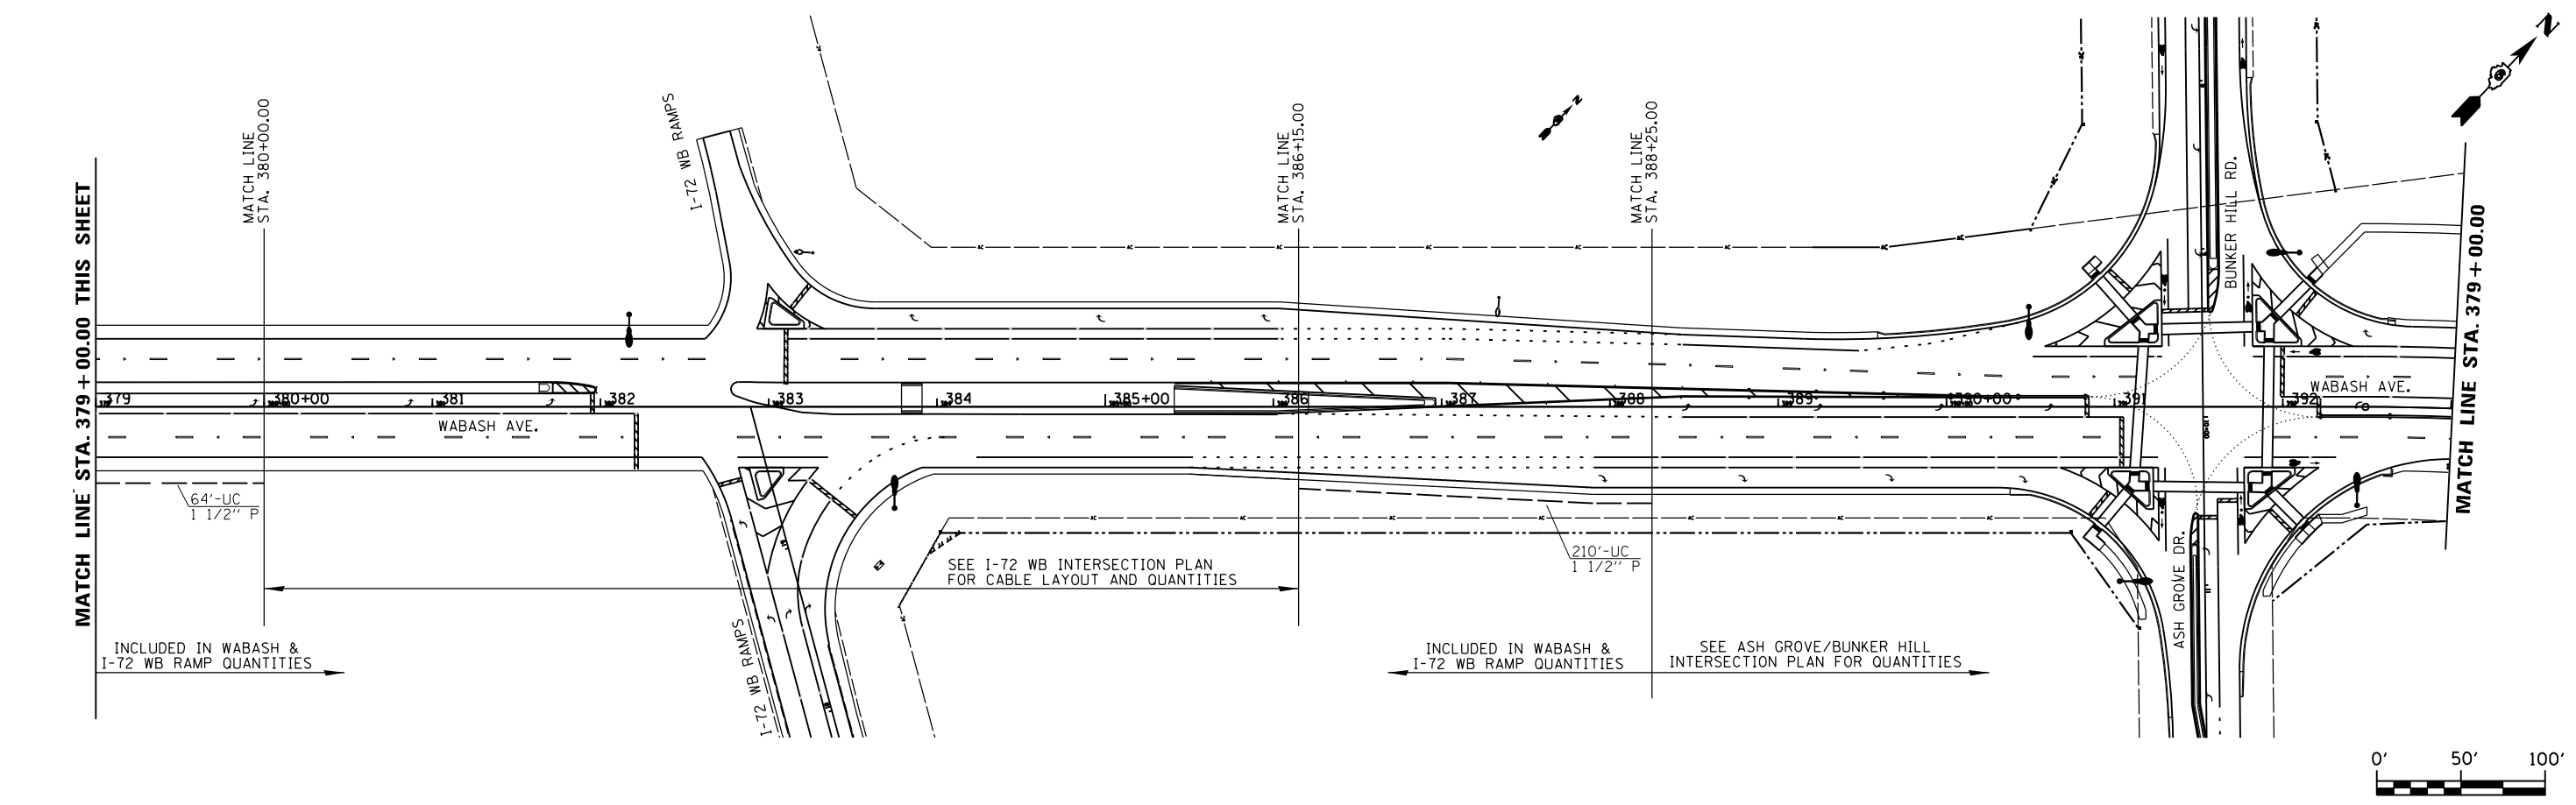

MATCH LINE STA. 379 + 00.00 THIS SHEET

MATCH LINE STA. 379 + 00.00

USER NAME = sparksgw	DESIGNED -	REVISED - WCD 10/17/2013
	DRAWN - BDM	REVISED -
PLOT SCALE = 100.0000' / in.	CHECKED - JSA	REVISED -
PLOT DATE = Feb-04-2014 01:46:00PM	DATE - 7/15/09	REVISED -

STATE OF ILLINOIS  
DEPARTMENT OF TRANSPORTATION

PROPOSED SIGNAL INTERCONNECT PLAN  
WABASH AVE.

SCALE: SHEET NO. 31 OF 37 SHEETS STA. TO STA.

F.A.U. RTE.	SECTION	COUNTY	TOTAL SHEETS	SHEET NO.
8012	21(W-3, TS-1, RS-7)	SANGAMON	679	366
CONTRACT NO. 72890				
ILLINOIS FED. AID PROJECT				