

DETAILS OF MAILBOX TURNOUTS

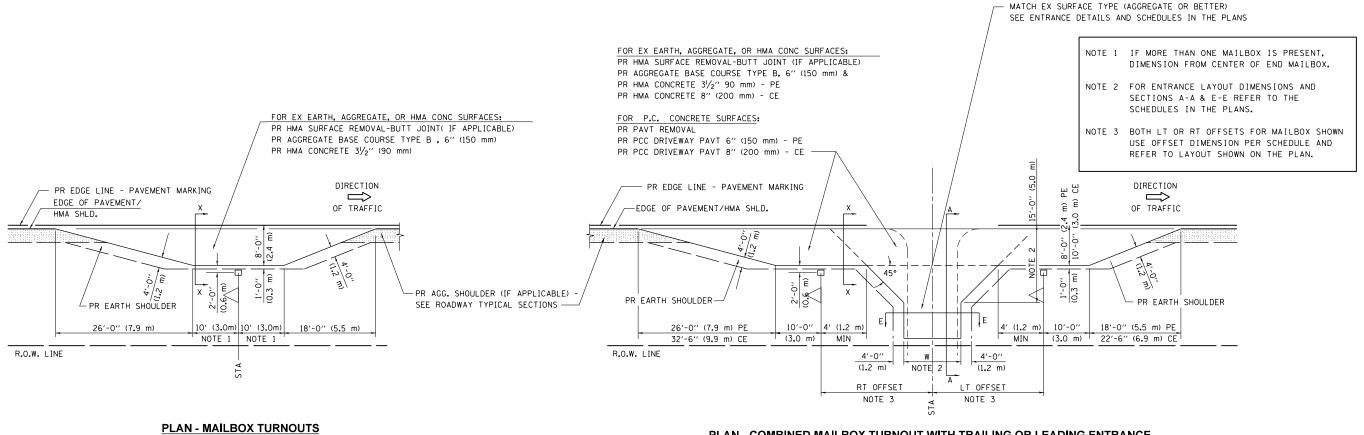

PLAN - COMBINED MAILBOX TURNOUT WITH TRAILING OR LEADING ENTRANCE

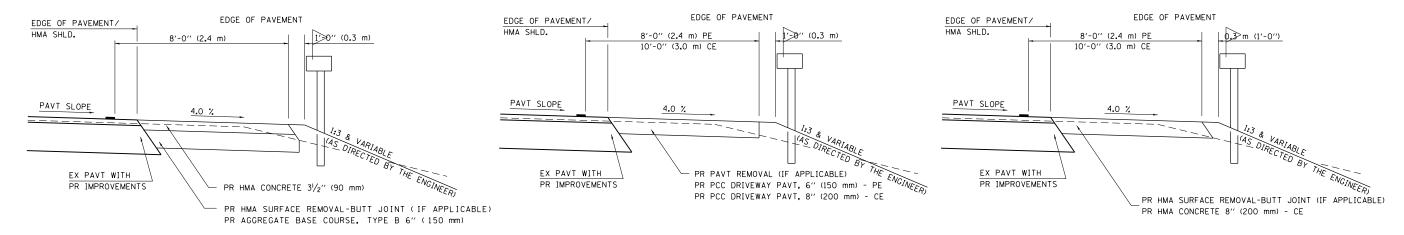

SECTION X-X THRU MAILBOX TURNOUT ALSO APPLIES TO MAILBOX TURNOUTS COMBINED WITH EX EARTH, AGGREGATE, OR HMA PE & FE

SECTION X-X THRU MAILBOX TURNOUT COMBINED WITH EX CONC PE OR CE

SECTION X-X THRU MAILBOX TURNOUT COMBINED WITH EX EARTH, AGGREGATE, OR HMA CE

FILE NAME =	USER NAME = sparksgw	DESIGNED -	REVISED -	STATE OF ILLINOIS	SPECIAL DETAILS FOR RURAL /URBAN ENTRANCE & MAILBOX TURNOUT W/O CONC GUTTER		RTE.	SECTION	COUNTY SHE	EETS NO.
c:\pw_work\pwidot\sparksgw\d0373645\[72890-sht-details-entrances.dgn	DRAWN - TJD	REVISED -				8012	21(W-3, TS-1, RS-7)	SANGAMON 6	679 441
	PLOT SCALE = 40.000 '/ in.	CHECKED - AWM	REVISED -	DEPARTMENT OF TRANSPORTATION					CONTRACT NO	10. 72890
No_CG	PLOT DATE = Feb-04-2014 01:49:32PM	DATE - 12/04/2013	REVISED -		SCALE:	SHEET 3 OF 3 SHEETS STA. TO STA.		ILLINOIS FED. AID PROJECT		