


DATE	
BY	
FINAL SURVEY	SURVEYED
NOTE BOOK	PLOTTED
NO.	TEMPLATE
	AREAS
	CHECKED

DATE	
BY	
ORIGINAL SURVEY	SURVEYED
NOTE BOOK	PLOTTED
NO.	TEMPLATE
	AREAS
	CHECKED

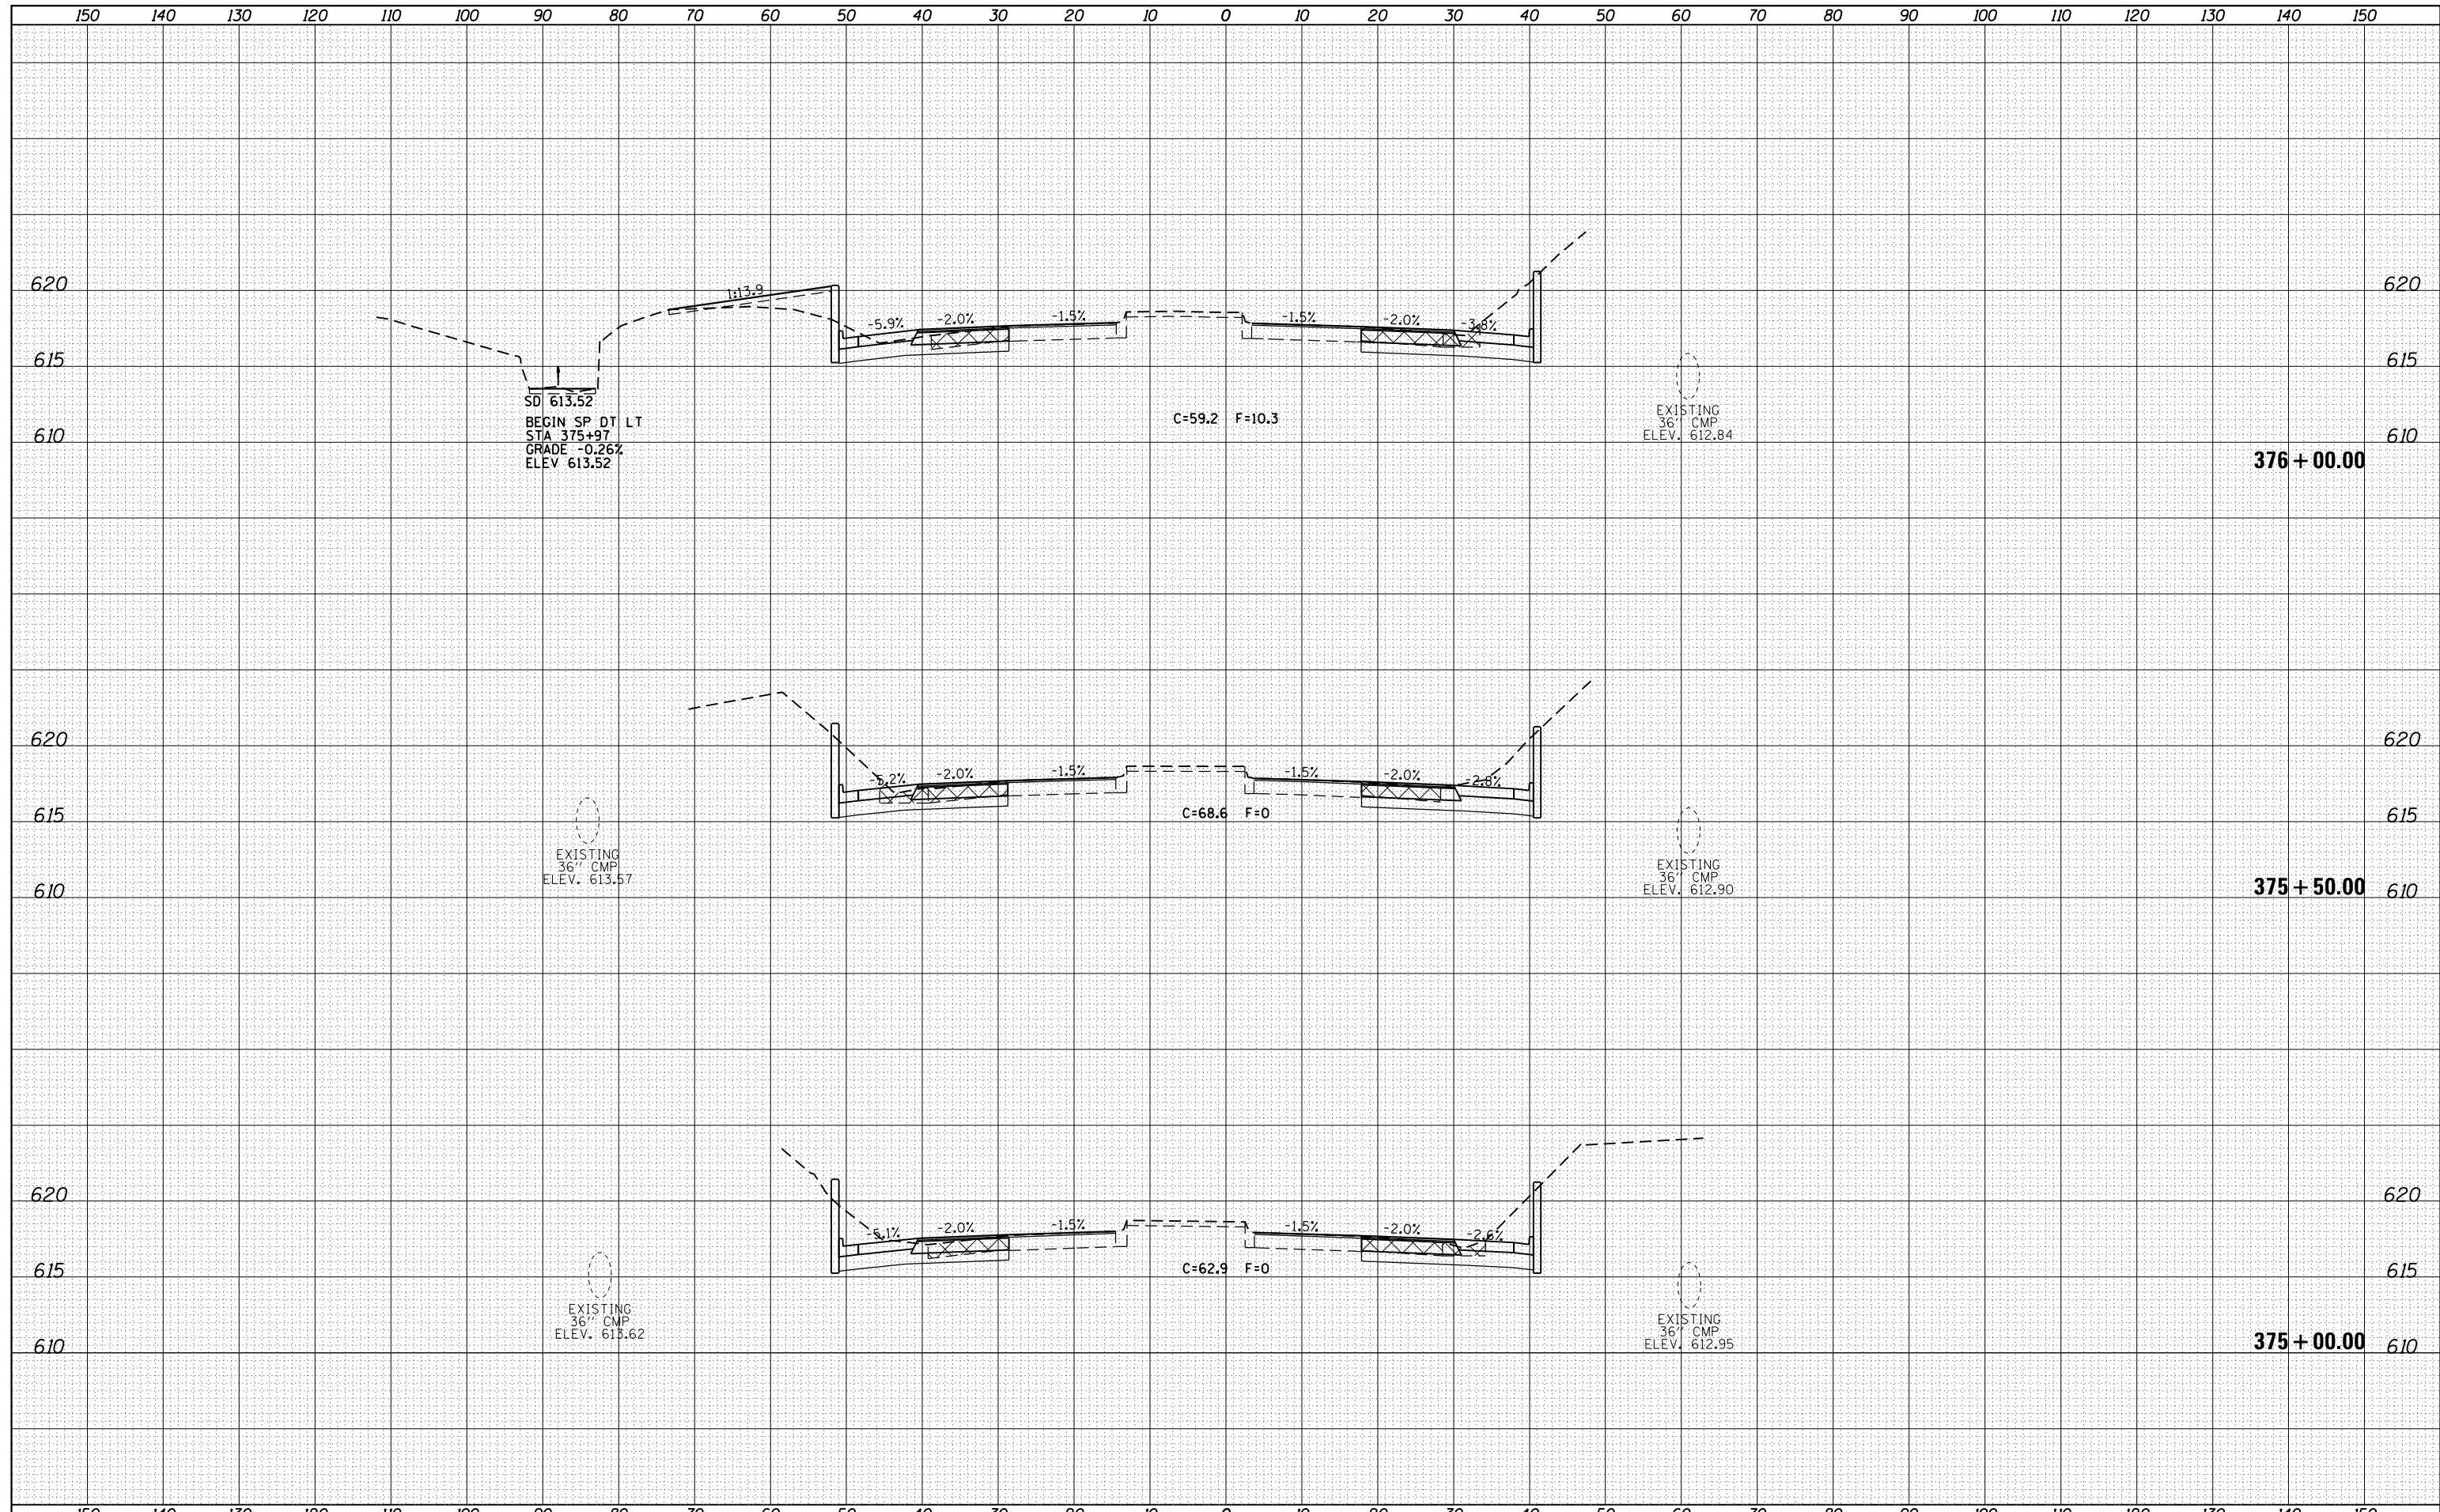

FILE NAME =	USER NAME = sparksq	DESIGNED -	AWM	REVISED -		STATE OF ILLINOIS DEPARTMENT OF TRANSPORTATION	WABASH AVENUE CROSS SECTIONS	F.A.U. RTE.	SECTION	COUNTY	TOTAL SHEETS	SHEET NO.	
Default	es:\pw\work\p\dot\sparksq\ad0373645\0672890-sh	DRAWN -	TJD	REVISED -				8012	21(W-3, TS-1, RS-7)	SANGAMON	679	495	
		PLOT SCALE =	20.0000' / in.	CHECKED -	AWM			REVISED -				CONTRACT NO.	72890
		PLOT DATE =	Feb-04-2014 01:50:25PM	DATE -	12/04/2013			REVISED -				ILLINOIS FED. AID PROJECT	
							SCALE: 1"=10'H, 5'V	SHEET 25	OF 124 SHEETS	STA. 375+00.00	TO STA. 376+00.00		