


DATE	
BY	
ORIGINAL SURVEY	
SURVEYED	
PLOTTED	
TEMPLATE	
AREAS	
CHECKED	
NO.	

DATE	
BY	
ORIGINAL SURVEY	
SURVEYED	
PLOTTED	
TEMPLATE	
AREAS	
CHECKED	
NO.	

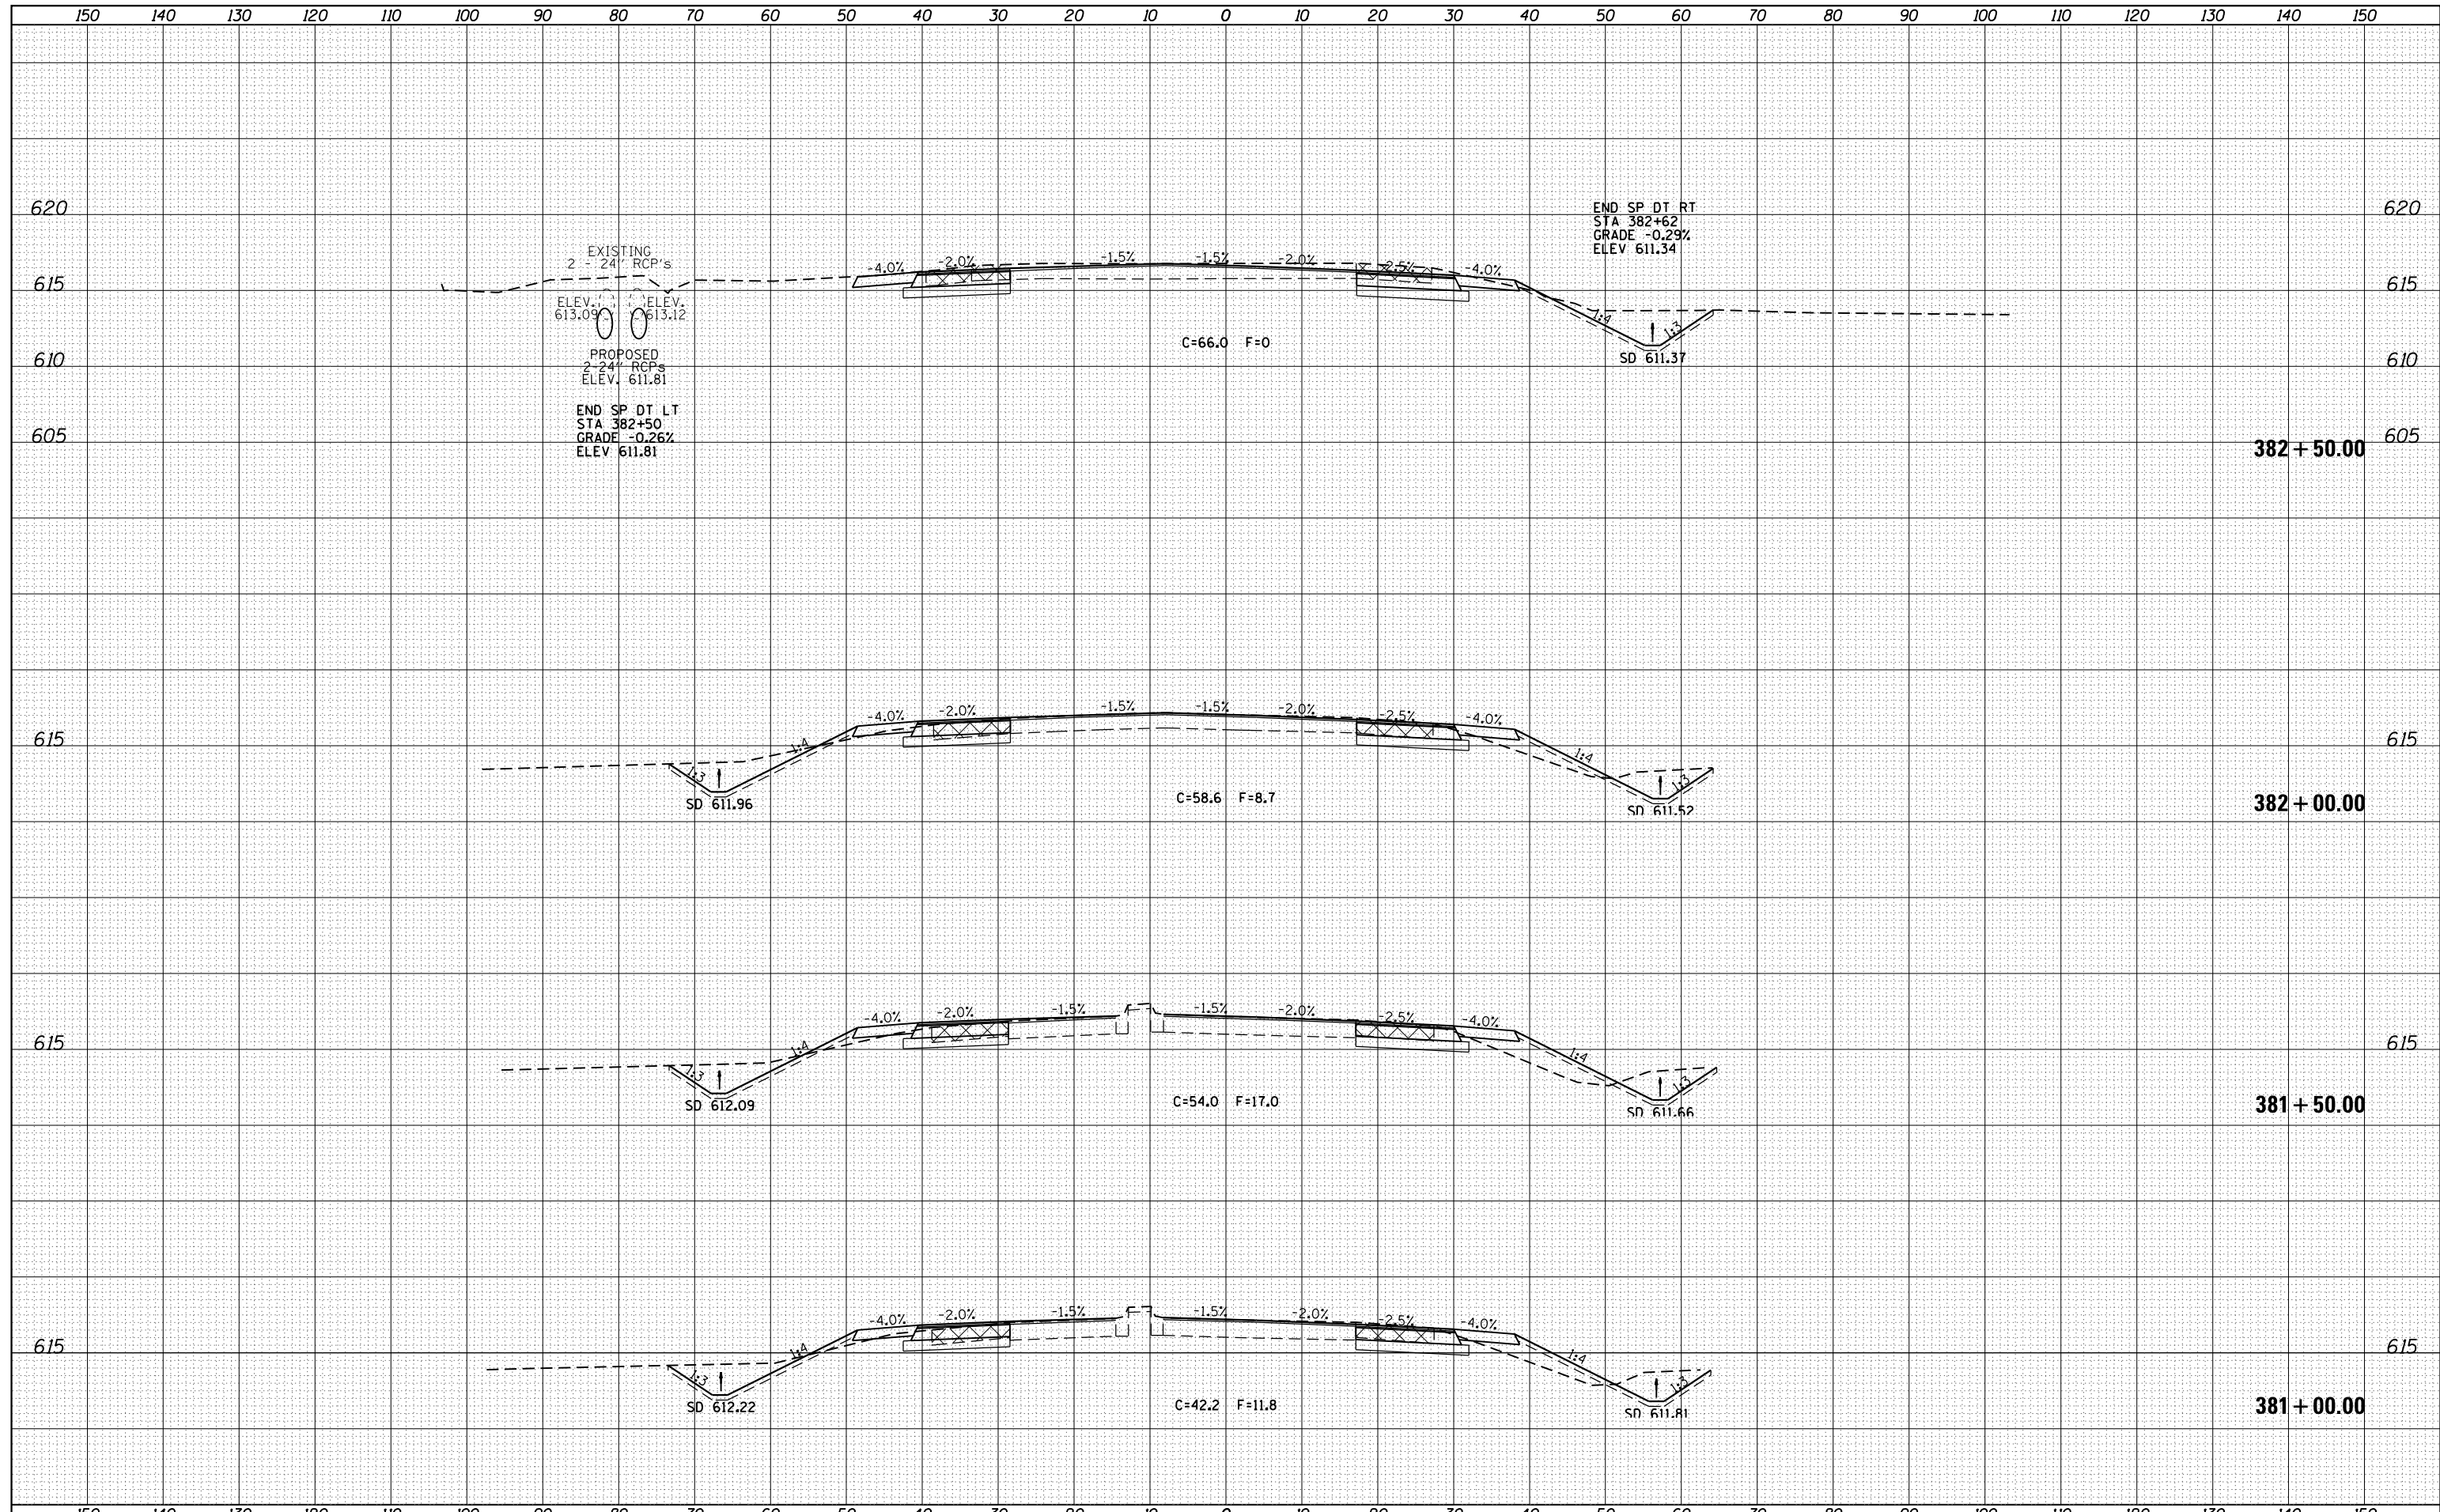

FILE NAME =	USER NAME = sparksq	DESIGNED - AWM	REVISED -	STATE OF ILLINOIS DEPARTMENT OF TRANSPORTATION	WABASH AVENUE CROSS SECTIONS	F.A.U. RTE.	SECTION	COUNTY	TOTAL SHEETS	SHEET NO.	
Default	es:\pw\work\p\dot\sparksq\ad0373645\0672890-shd-ssht-Wabash.dgn	DRAWN - TJD	REVISED -			8012	21(W-3, TS-1, RS-7)	SANGAMON	679	499	
		PLLOT SCALE = 20.0000' / in.	CHECKED - AWM			REVISED -	CONTRACT NO. 72890				
		PLLOT DATE = Feb-04-2014 01:50:30PM	DATE - 12/04/2013			REVISED -	ILLINOIS FED. AID PROJECT				

SCALE: 1"=10'H, 5'V SHEET 29 OF 124 SHEETS STA. 381+00.00 TO STA. 382+50.00