


DATE	
BY	
SURVEYED	
PLOTTED	
TEMPLATE	
AREAS	
CHECKED	
NO.	

DATE	
BY	
SURVEYED	
PLOTTED	
TEMPLATE	
AREAS	
CHECKED	
NO.	

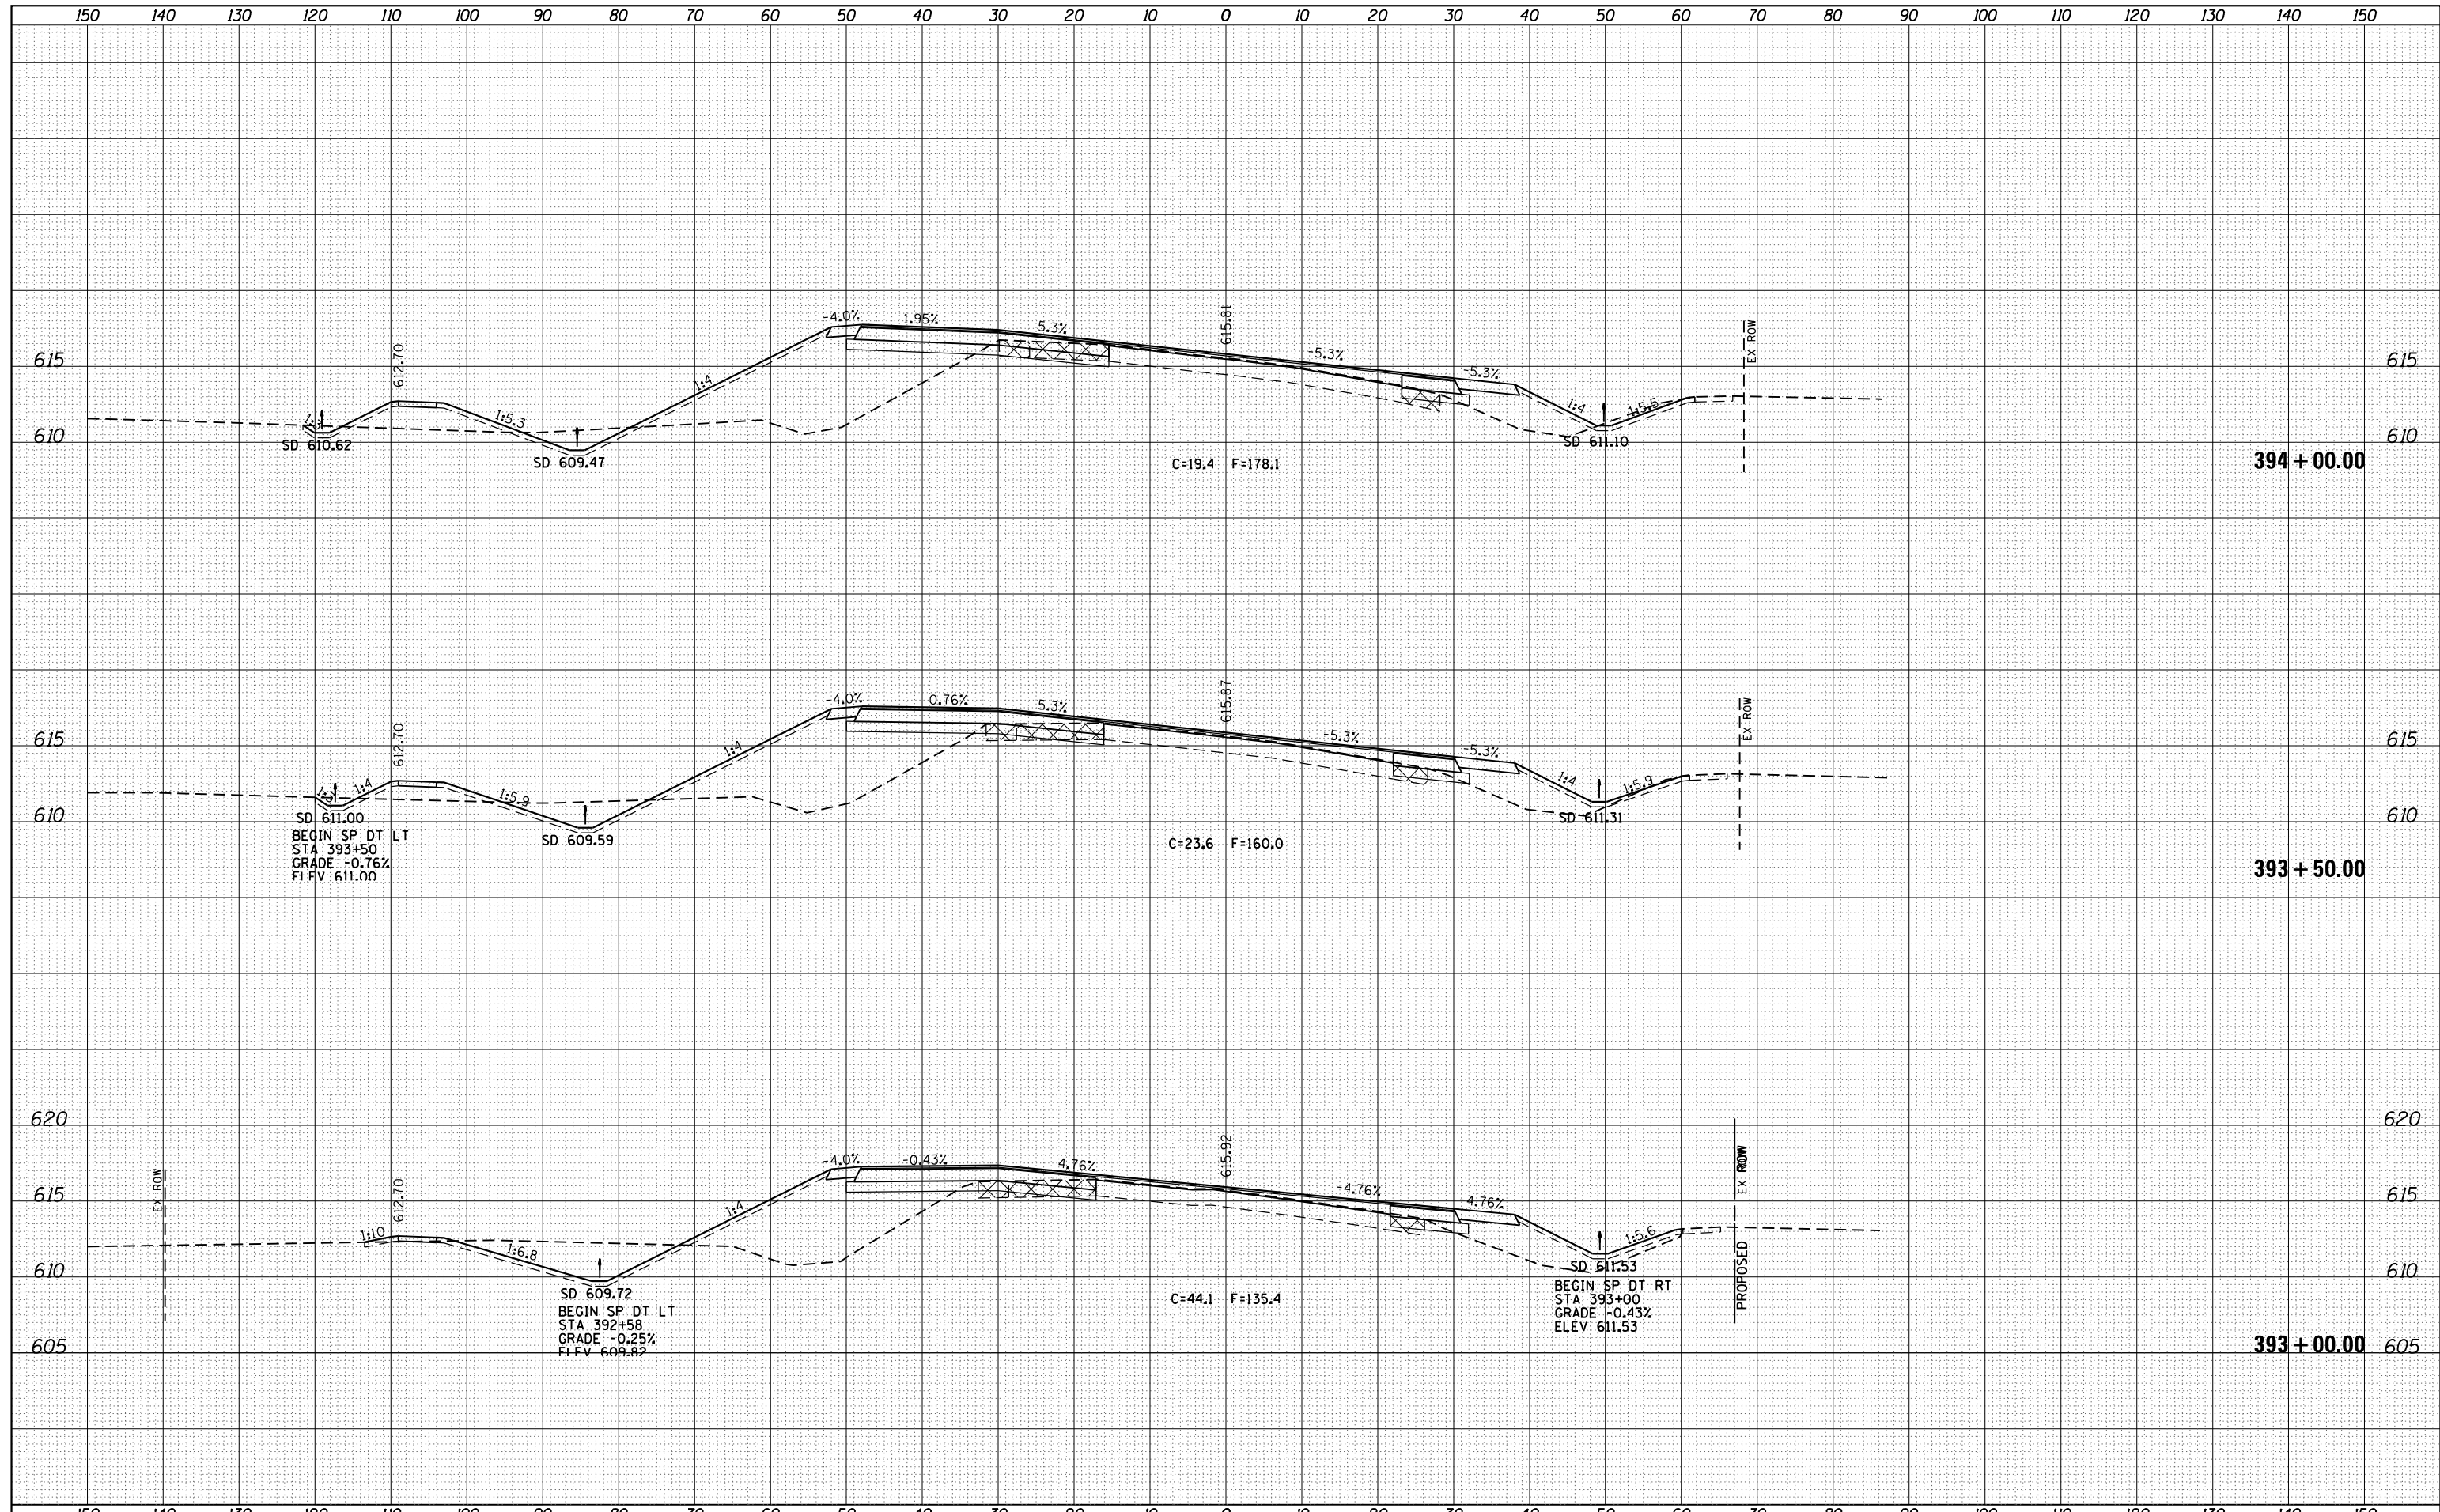

FILE NAME =	USER NAME = sparksgw	DESIGNED - AWM	REVISED -
c:\pwork\pwork\sparksgw\d0373645\0672890-shr-xssht-wabash.dgn		DRAWN - TJD	REVISED -
Default		CHECKED - AWM	REVISED -
	PLOT DATE = Feb-04-2014 01:51:35PM	DATE - 12/04/2013	REVISED -

**STATE OF ILLINOIS  
DEPARTMENT OF TRANSPORTATION**

**WABASH AVENUE  
CROSS SECTIONS**

SCALE: 1"=10'H, 5'V SHEET 37 OF 124 SHEETS STA. 393+00.00 TO STA. 394+00.00

F.A.U. RTE.	SECTION	COUNTY	TOTAL SHEETS	SHEET NO.
8012	21(W-3, TS-1, RS-7)	SANGAMON	679	507
			CONTRACT NO. 72890	
ILLINOIS FED. AID PROJECT				