


DATE	
BY	
FINAL SURVEY	SURVEYED
NOTE BOOK	PLOTTED
NO.	TEMPLATE
	AREAS CHECKED

DATE	
BY	
ORIGINAL SURVEY	SURVEYED
NOTE BOOK	PLOTTED
NO.	TEMPLATE
	AREAS CHECKED

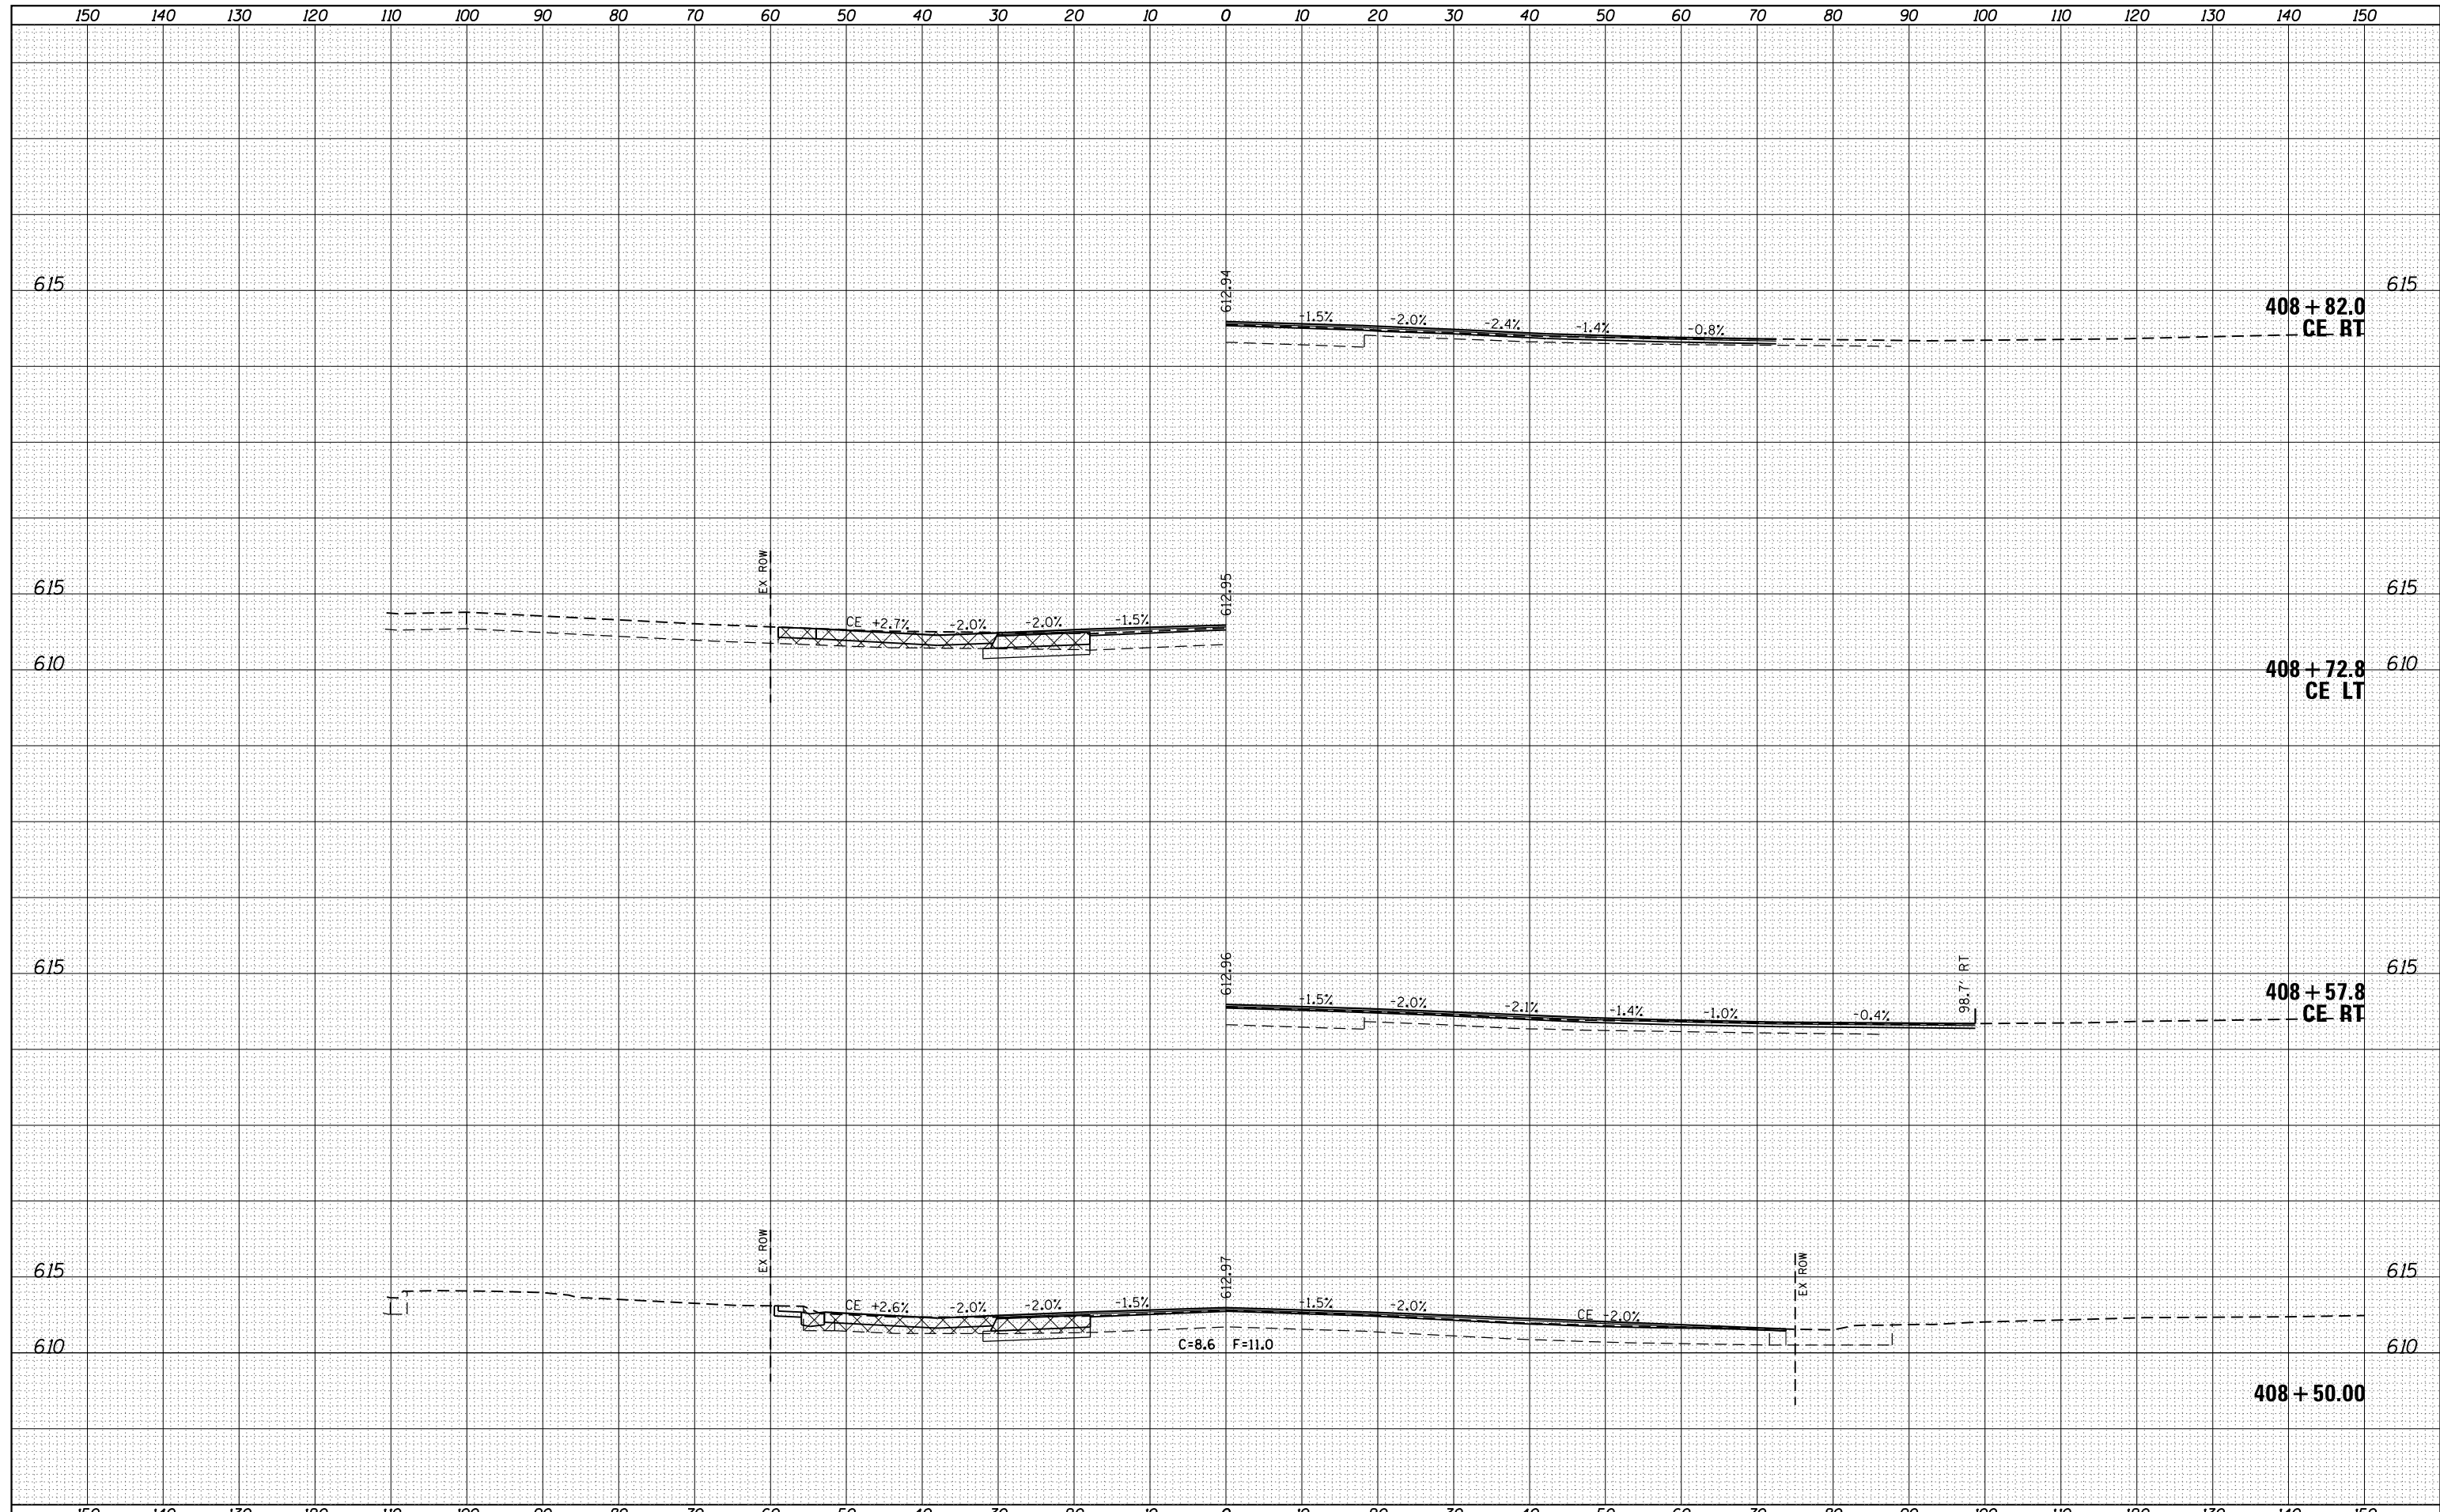

FILE NAME =	USER NAME = sparksgw	DESIGNED - AWM	REVISIED -	<b>STATE OF ILLINOIS</b> <b>DEPARTMENT OF TRANSPORTATION</b>	<b>WABASH AVENUE</b> <b>CROSS SECTIONS</b>	F.A.U. RTE.	SECTION	COUNTY	TOTAL SHEETS	SHEET NO.	
c:\pw\work\pwidot\sparksgw\d0373645\0672890-sh	sparksgw	DRAWN - TJD	REVISIED -			8012	21(W-3, TS-1, RS-7)	SANGAMON	679	520	
Default	PLOT DATE = Feb-04-2014 01:51:51PM	CHECKED - AWM	REVISIED -			CONTRACT NO. 72890		ILLINOIS FED. AID PROJECT			
		DATE - 12/04/2013	REVISIED -			SCALE: 1"=10'H, 5'V	SHEET 50 OF 124 SHEETS	STA. 408+50.00 TO STA. 408+82.0			