


BY	DATE

BY	DATE

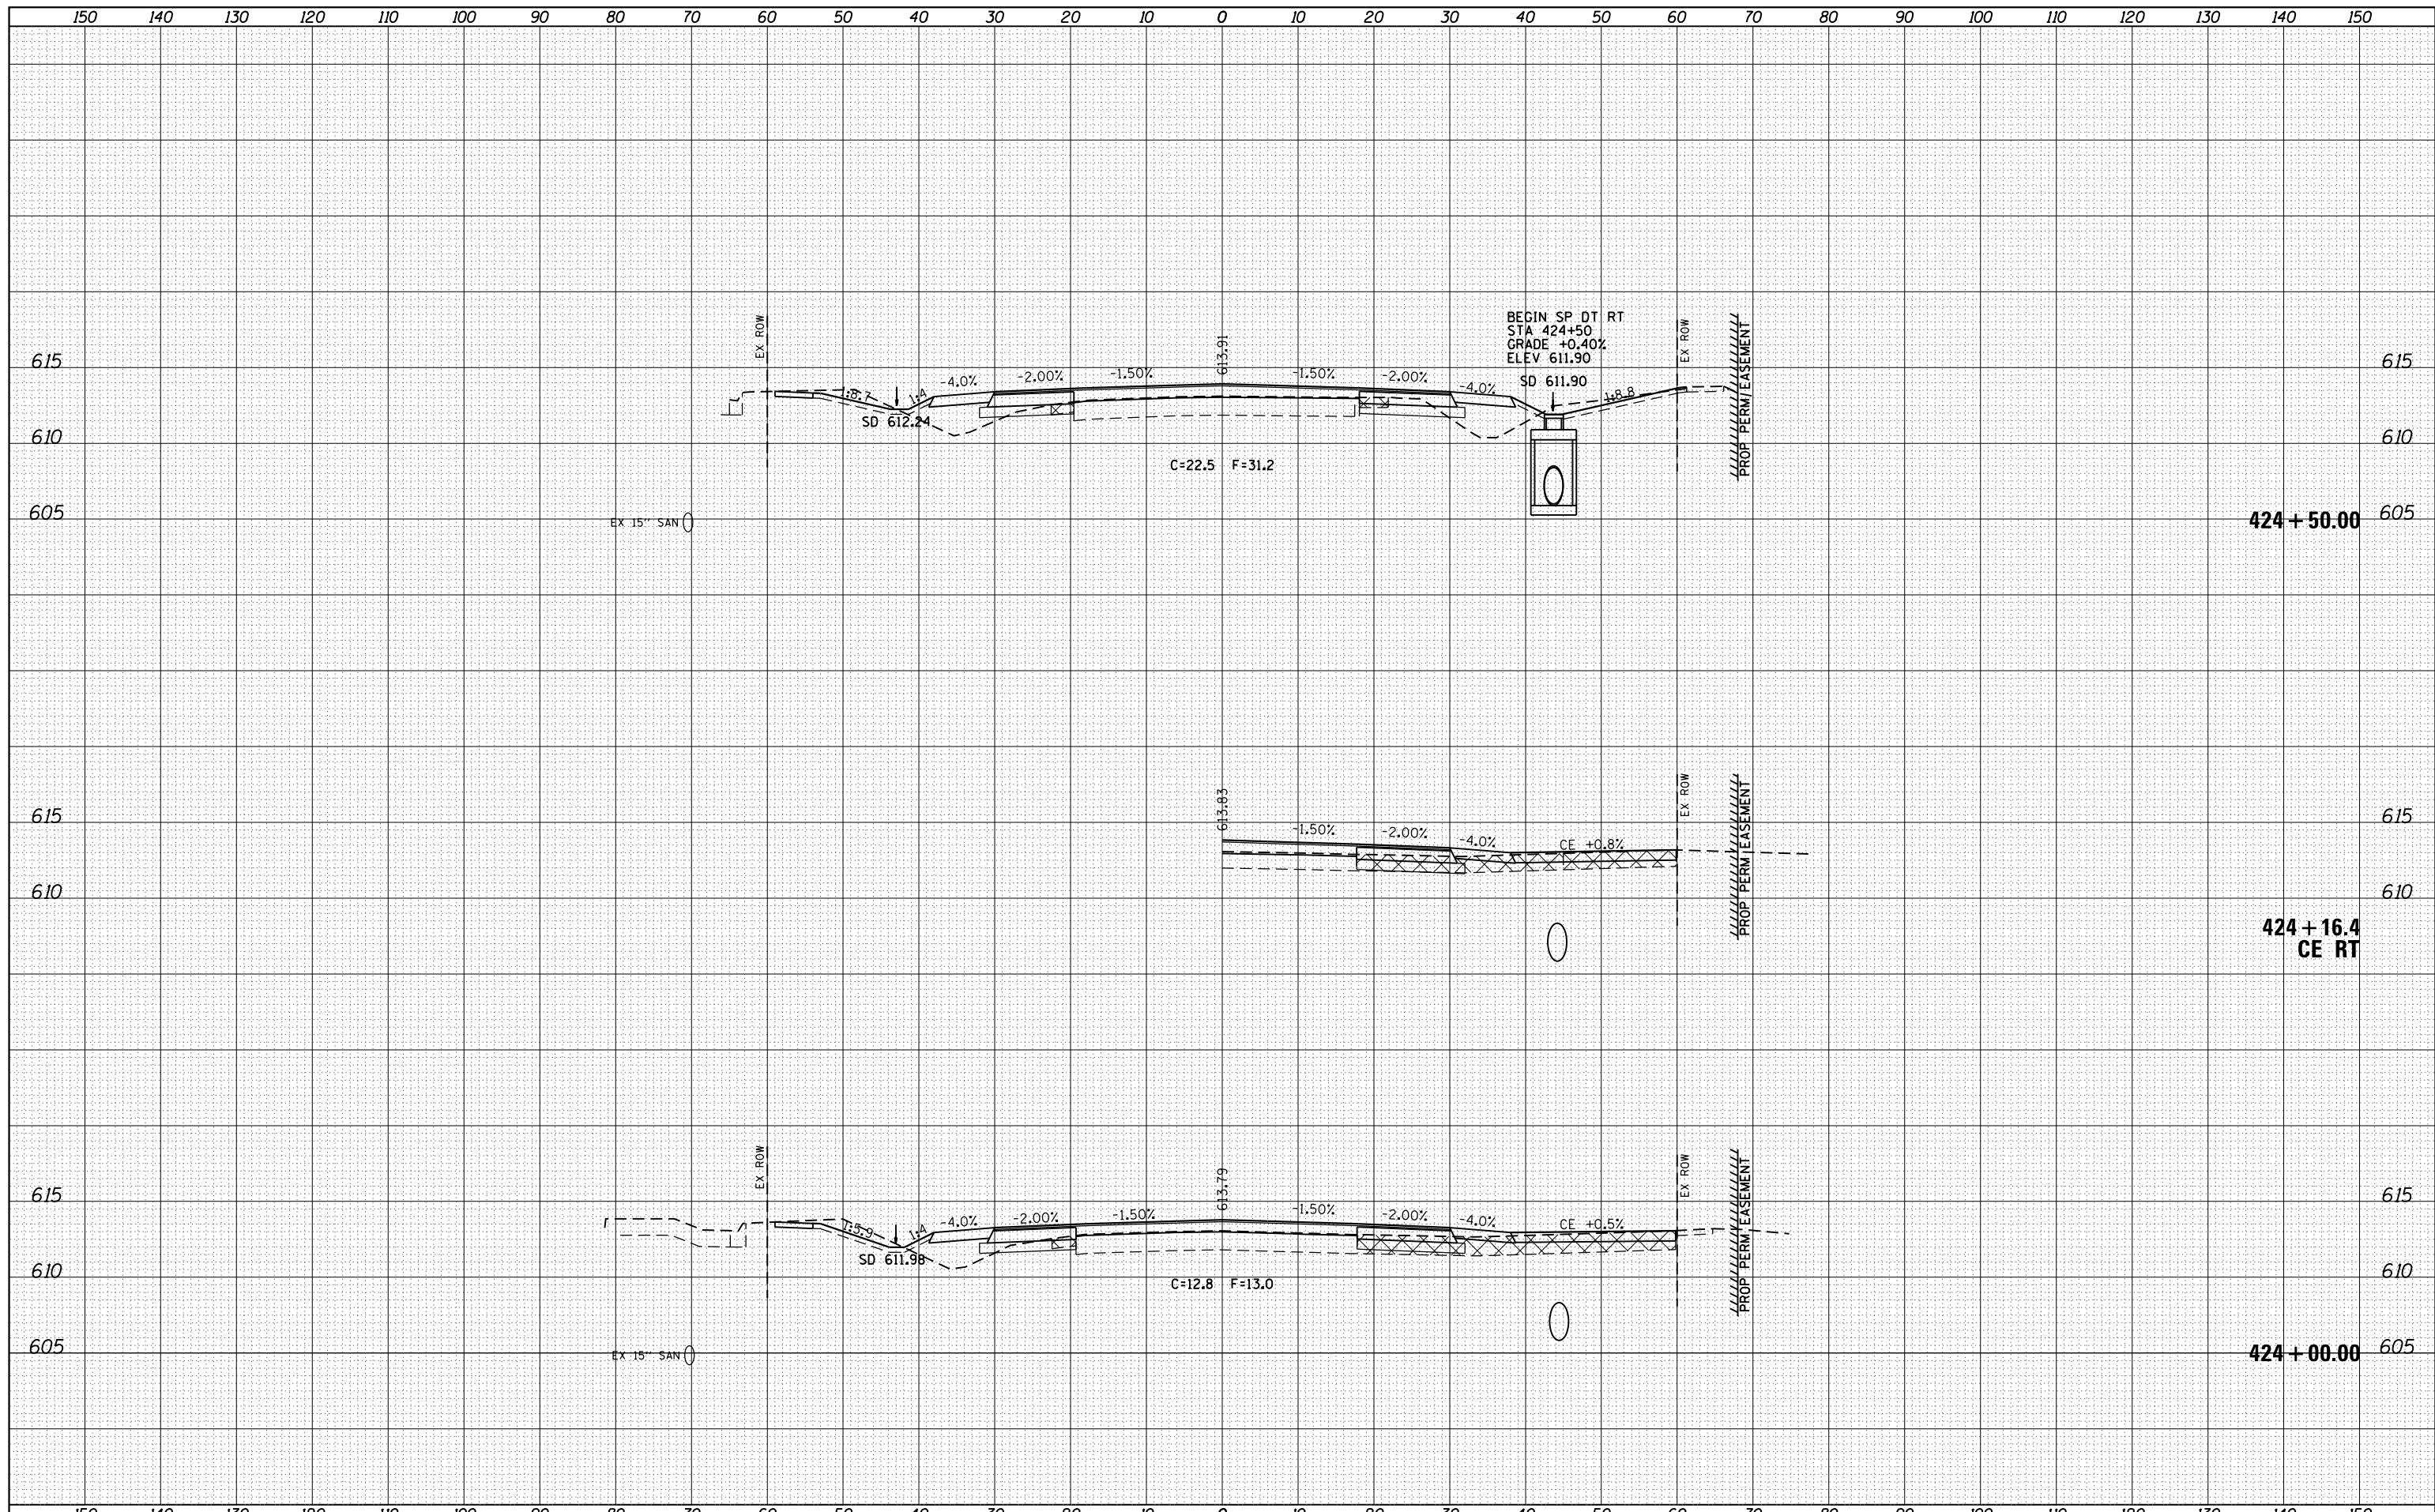

FILE NAME =	USER NAME = sparksgw	DESIGNED - AWM	REVISIONS
		DRAWN - TJD	
		CHECKED - AWM	
		DATE - 12/04/2013	

REVISIONS	

**STATE OF ILLINOIS
DEPARTMENT OF TRANSPORTATION**

WABASH AVENUE CROSS SECTIONS	
SCALE: 1"=10'H, 5'V	SHEET 64 OF 124 SHEETS
STA. 424+00.00 TO STA. 424+50.00	

F.A.U. RTE.	SECTION	COUNTY	TOTAL SHEETS	SHEET NO.
8012	21(W-3, TS-1, RS-7)	SANGAMON	679	534
CONTRACT NO. 72890				
ILLINOIS FED. AID PROJECT				