


DATE	
BY	
FINAL SURVEY	SURVEYED
NOTE BOOK	PLOTTED
NO.	TEMPLATE
	AREAS
	CHECKED

DATE	
BY	
ORIGINAL SURVEY	SURVEYED
NOTE BOOK	PLOTTED
NO.	TEMPLATE
	AREAS
	CHECKED

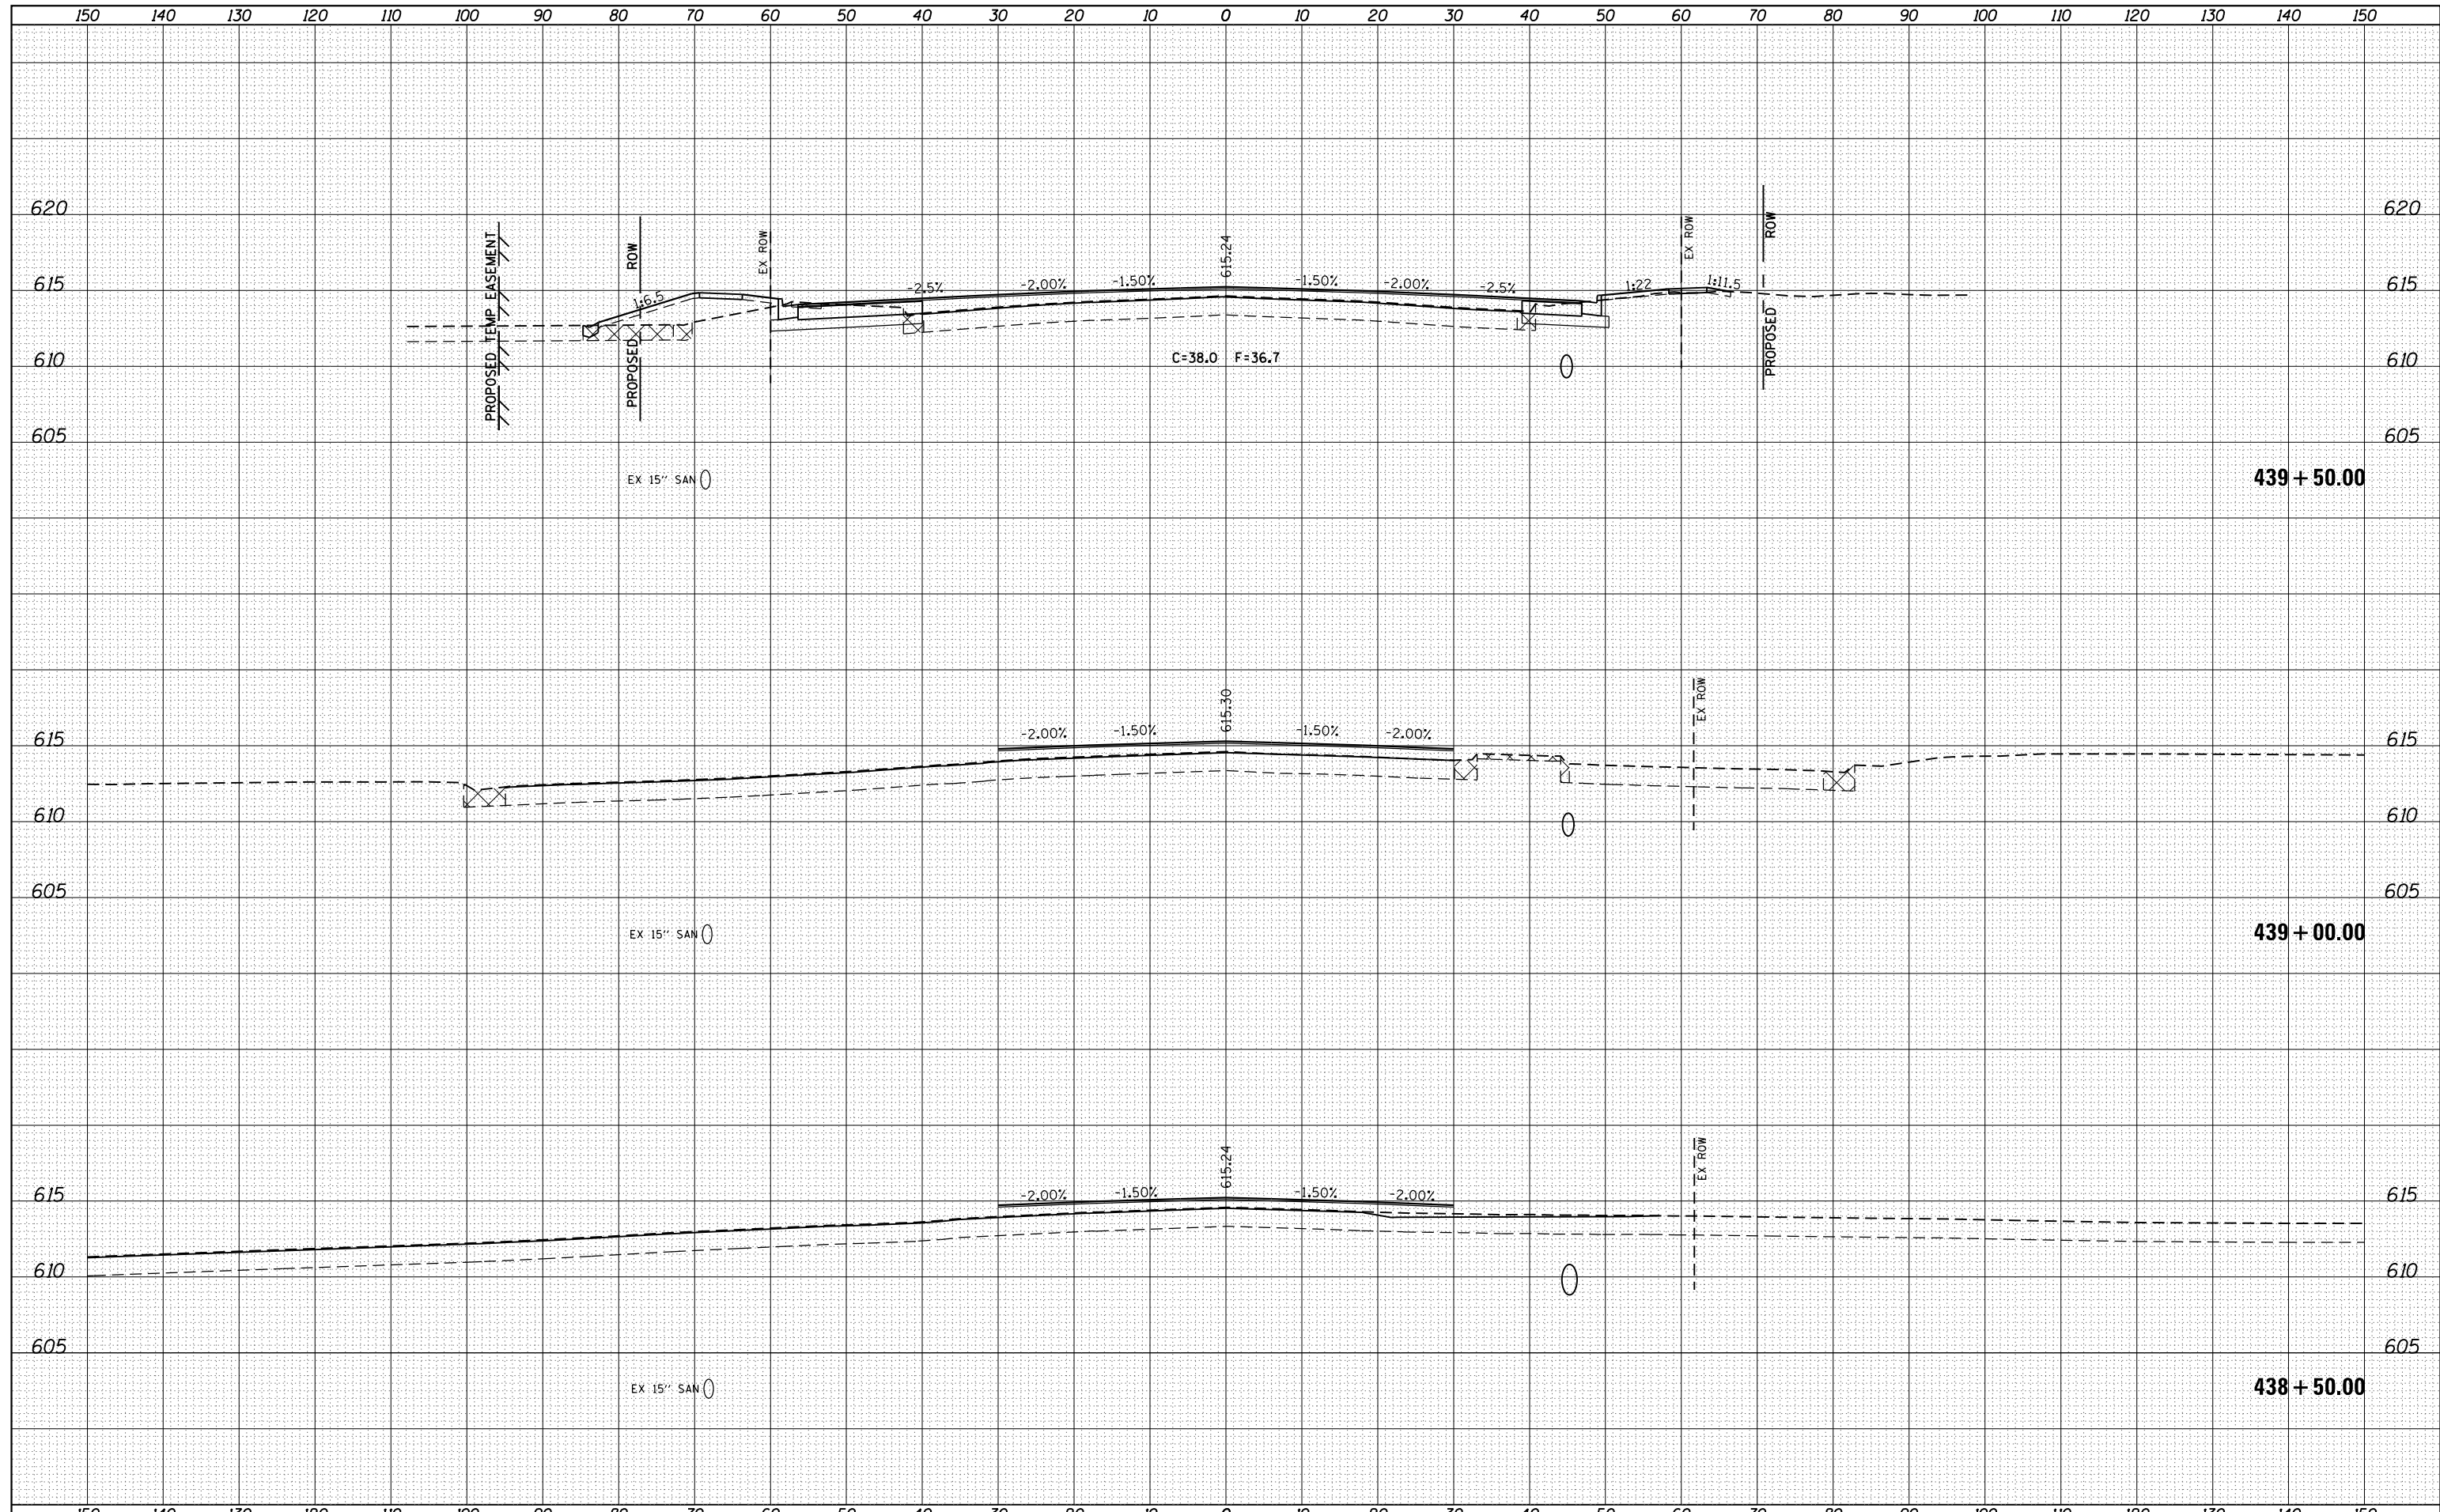

FILE NAME =	USER NAME = sparksgw	DESIGNED - AWM	REVISÉ -	<b>STATE OF ILLINOIS</b> <b>DEPARTMENT OF TRANSPORTATION</b>	<b>WABASH AVENUE</b> <b>CROSS SECTIONS</b>	F.A.U. RTE.	SECTION	COUNTY	TOTAL SHEETS	SHEET NO.
es:\pw\work\p\dot\sparksgw\ad0373645\0672890-shd-xssht-Wabash.dgn	DRAWN - TJD	REVISÉ -	8012			21(W-3, TS-1, RS-7)	SANGAMON	679	545	
Default	PLOT SCALE = 20.0000' / in.	CHECKED - AWM	REVISÉ -			CONTRACT NO. 72890				
	PLOT DATE = Feb-04-2014 01:52:21PM	DATE - 12/04/2013	REVISÉ -			ILLINOIS FED. AID PROJECT				

SCALE: 1"=10'H, 5'V SHEET 75 OF 124 SHEETS STA. 438+50.00 TO STA. 439+50.00