


DATE	
BY	
SURVEYED	
PLOTTED	
TEMPLATE	
AREAS	
CHECKED	
FINAL SURVEY	
NOTE BOOK	
NO.	

DATE	
BY	
SURVEYED	
PLOTTED	
TEMPLATE	
AREAS	
CHECKED	
ORIGINAL SURVEY	
NOTE BOOK	
NO.	

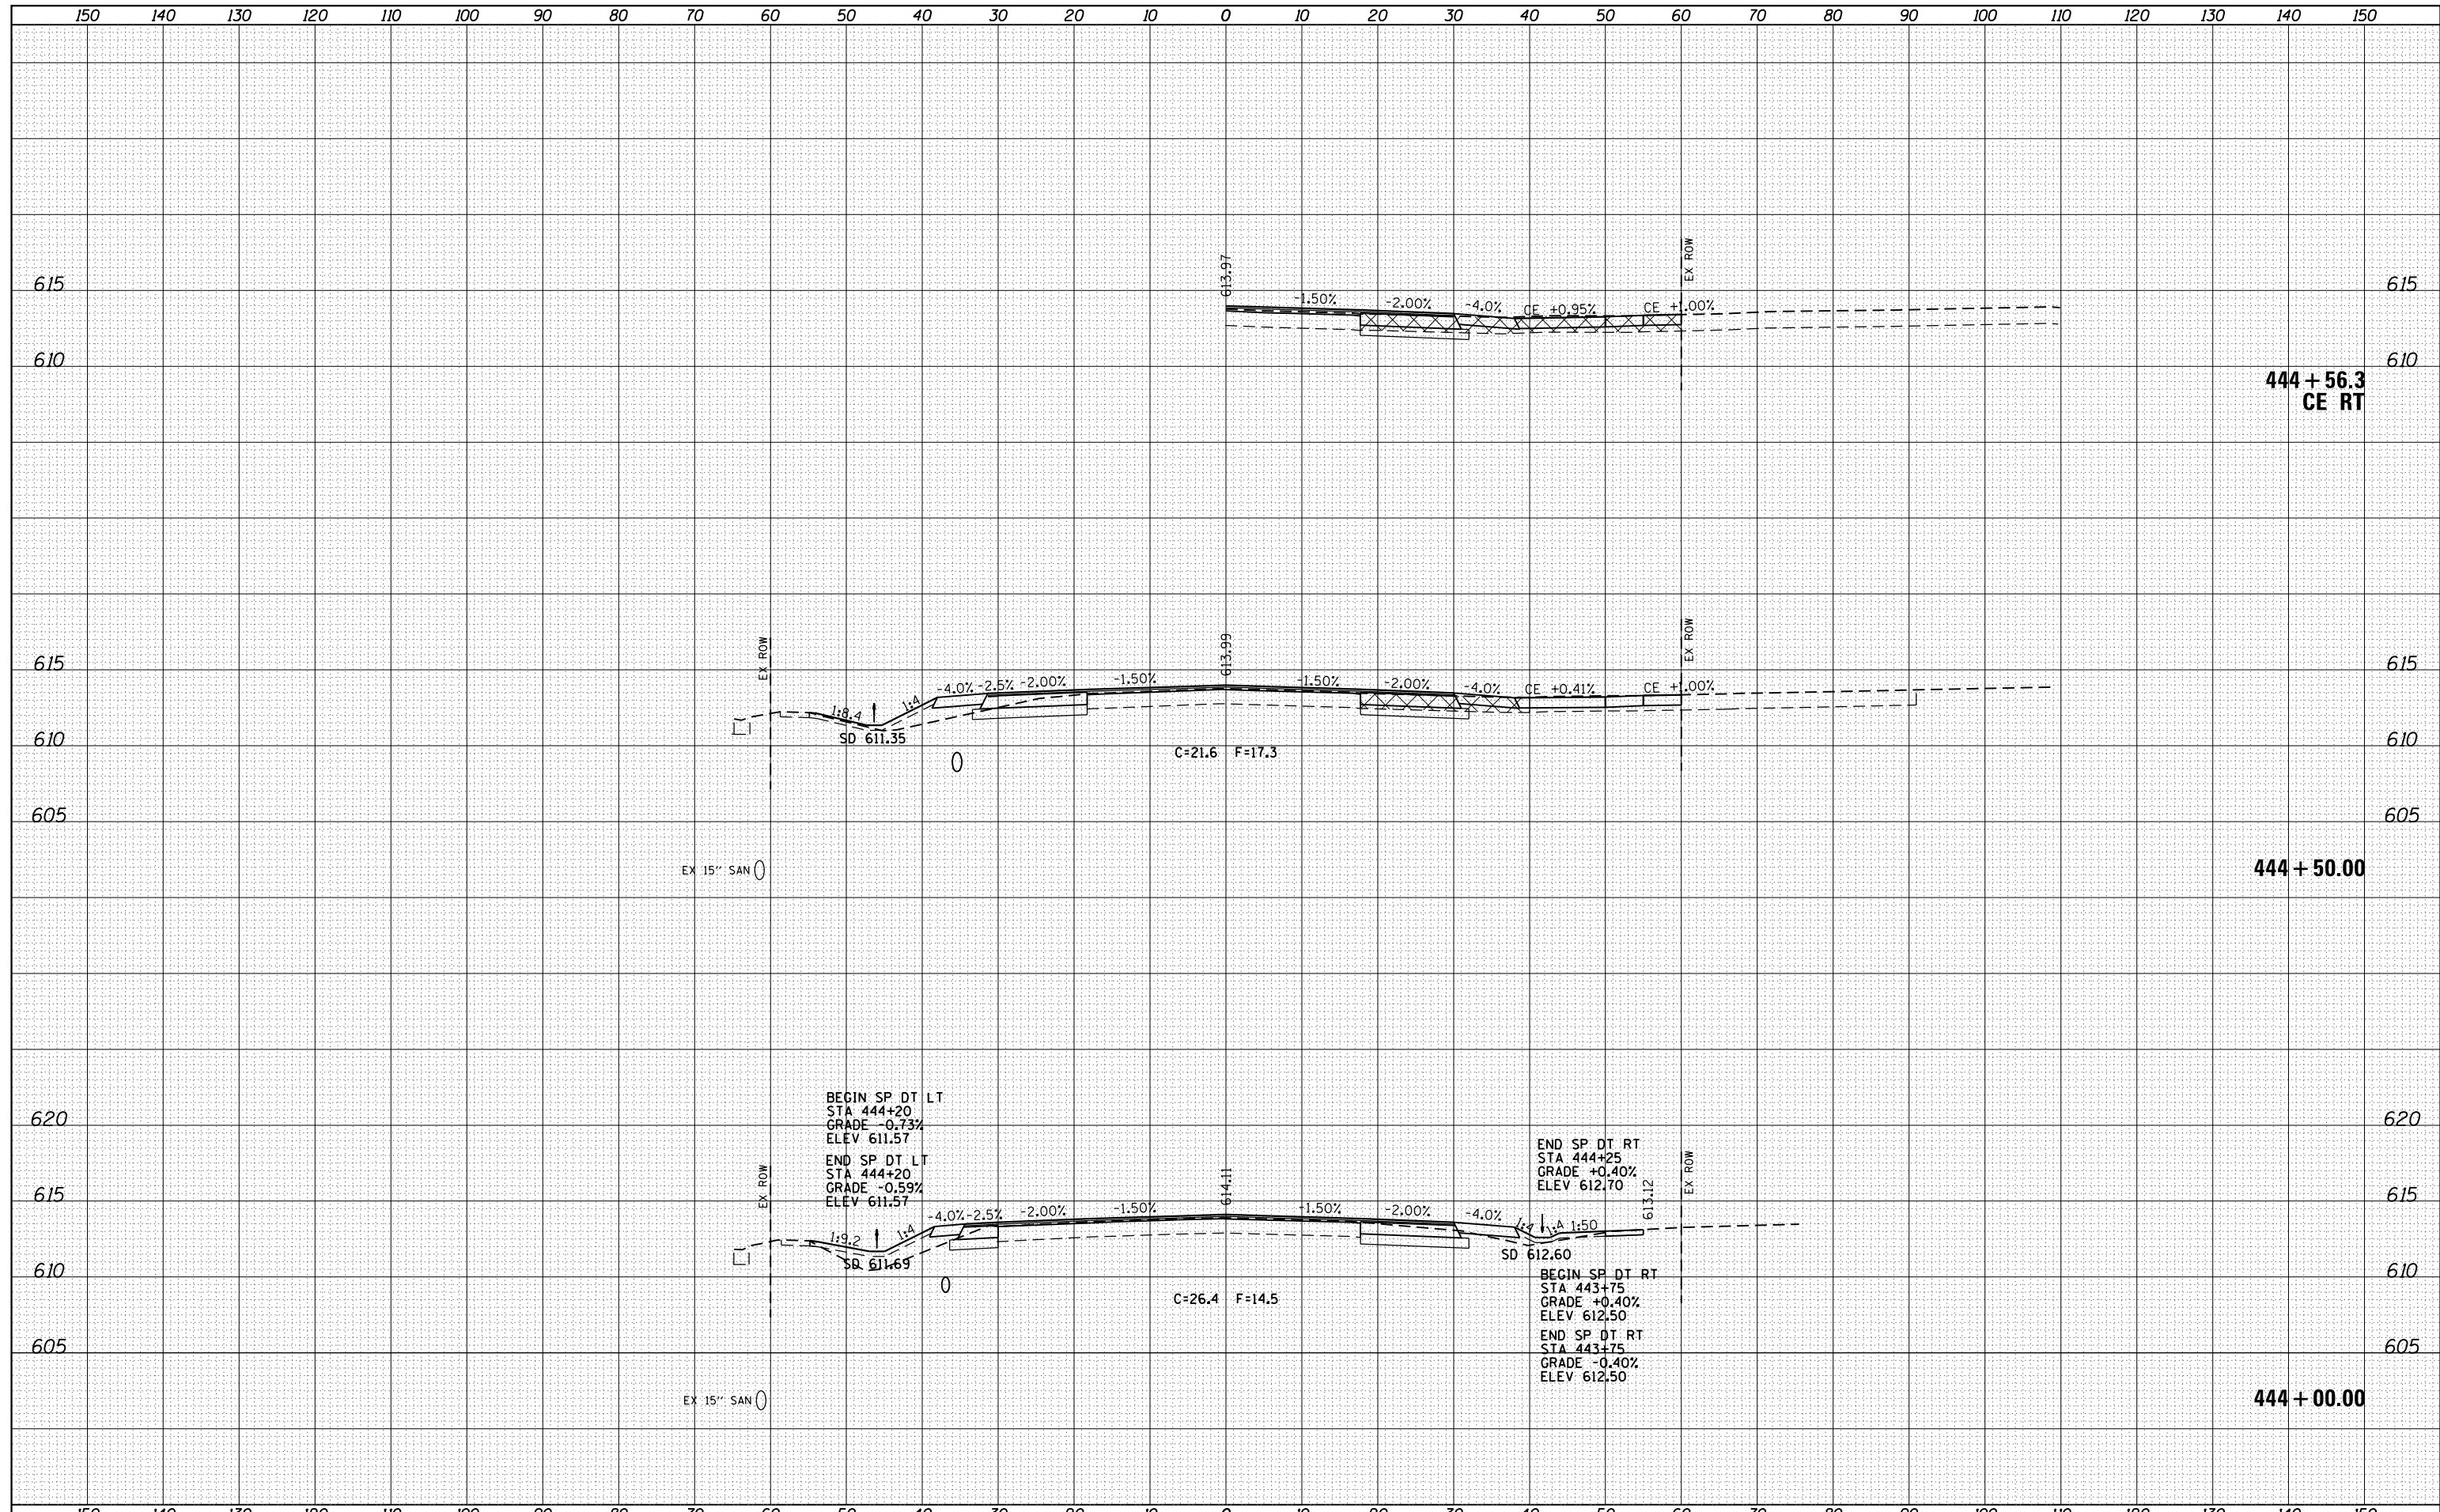

FILE NAME =	USER NAME = sparksgw	DESIGNED - AWM	REVISED -	STATE OF ILLINOIS DEPARTMENT OF TRANSPORTATION	WABASH AVENUE CROSS SECTIONS	F.A.U. RTE.	SECTION	COUNTY	TOTAL SHEETS	SHEET NO.	
c:\pw\work\p\dot\sparksgw\d0373645\0672890-sh		DRAWN - TJD	REVISED -			8012	21(W-3, TS-1, RS-7)	SANGAMON	679	549	
		CHECKED - AWM	REVISED -			CONTRACT NO. 72890					
Default		DATE - 12/04/2013	REVISED -			ILLINOIS FED. AID PROJECT					
		PLOT SCALE = 20.0000' / in.		SCALE: 1"=10'H, 5'V		SHEET 79 OF 124 SHEETS		STA. 444+00.00 TO STA. 444+56.3			