


DATE	
BY	
FINAL SURVEY	
SURVEYED	
PLOTTED	
TEMPLATE	
NOTE BOOK	
AREAS CHECKED	
AREAS CHECKED	

DATE	
BY	
ORIGINAL SURVEY	
SURVEYED	
PLOTTED	
TEMPLATE	
NOTE BOOK	
AREAS CHECKED	
AREAS CHECKED	

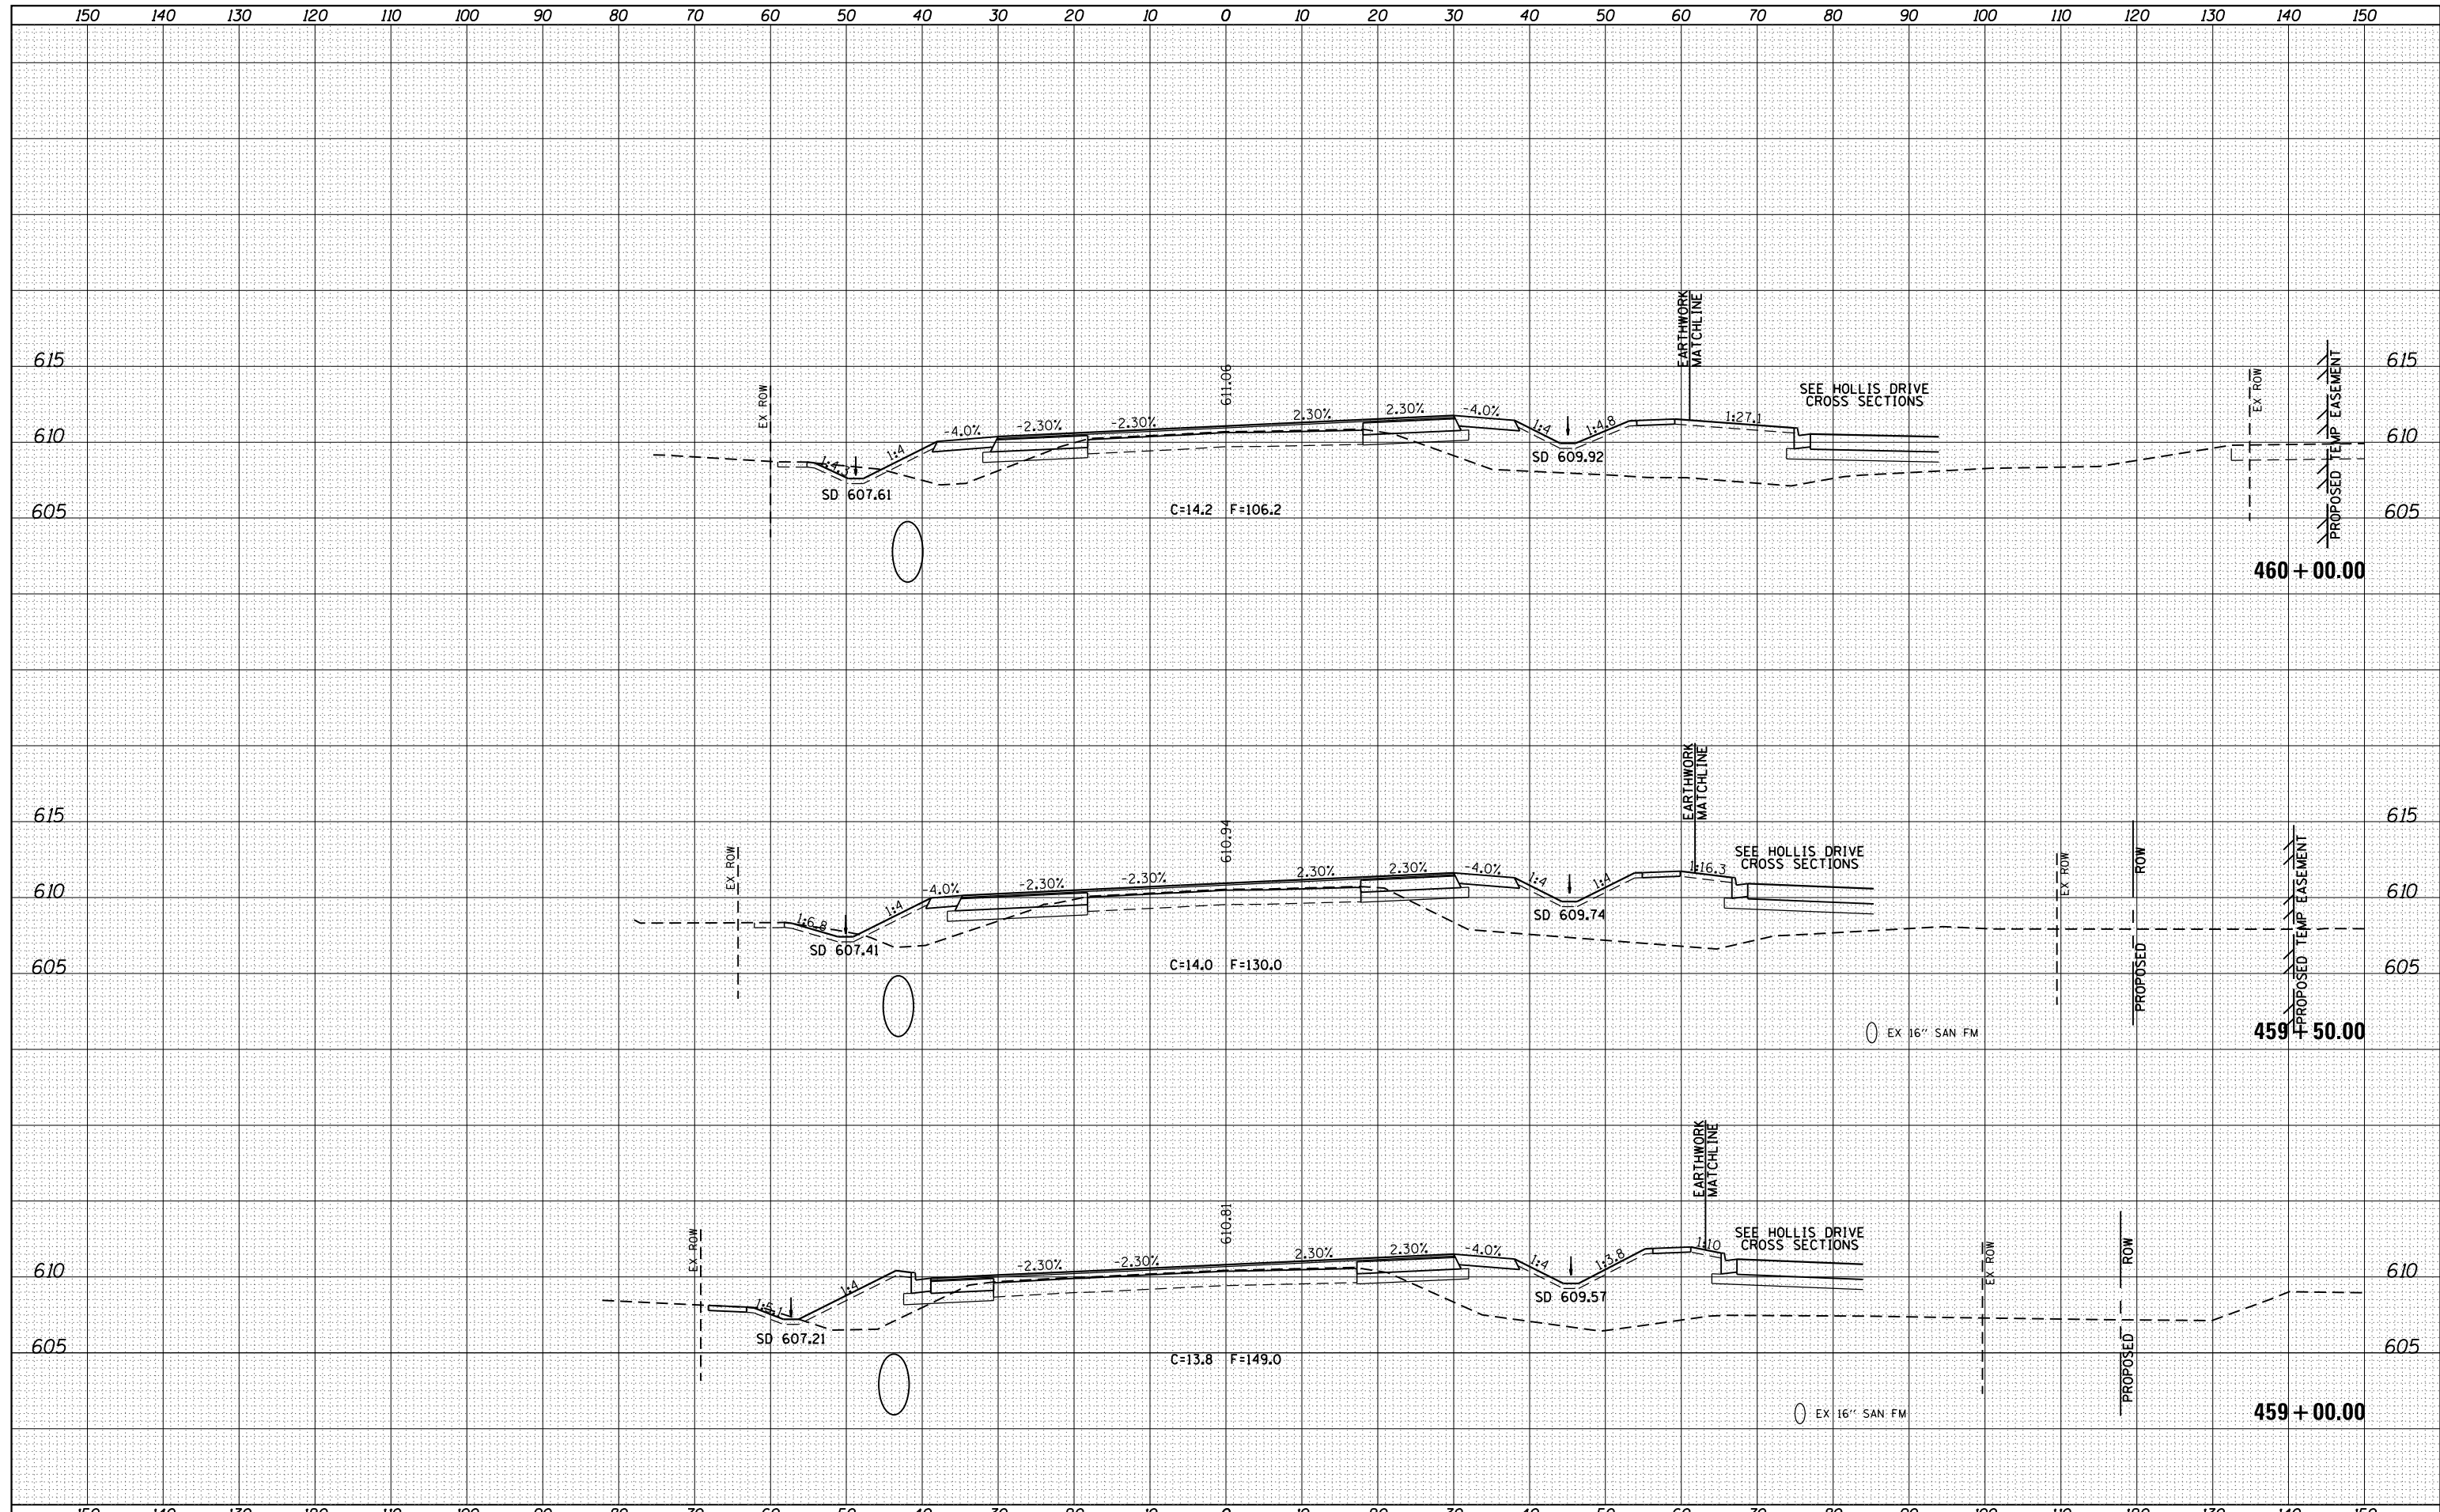

FILE NAME =	USER NAME = sparksgw	DESIGNED - AWM	REVISIED -	STATE OF ILLINOIS DEPARTMENT OF TRANSPORTATION	WABASH AVENUE CROSS SECTIONS	F.A.U. RTÉ.	SECTION	COUNTY	TOTAL SHEETS	SHEET NO.
ca:\pw\work\p\dot\sparksgw\ad0373645\0672890-sh	DRAWN - TJD	REVISIED -	8012			21(W-3, TS-1, RS-7)	SANGAMON	679	561	
PLOT SCALE = 20.0000' / in.	CHECKED - AWM	REVISIED -	CONTRACT NO. 72890							
Default	PLOT DATE = Feb-04-2014 01:52:41PM	DATE - 12/04/2013	REVISIED -			ILLINOIS FED. AID PROJECT				

SCALE: 1"=10'H, 5'V SHEET 91 OF 124 SHEETS STA. 459+00.00 TO STA. 460+00.00