


DATE	
BY	
ORIGINAL SURVEY	
SURVEYED	
PLOTTED	
TEMPLATE	
NOTE BOOK	
AREAS CHECKED	
NO.	

DATE	
BY	
ORIGINAL SURVEY	
SURVEYED	
PLOTTED	
TEMPLATE	
NOTE BOOK	
AREAS CHECKED	
NO.	

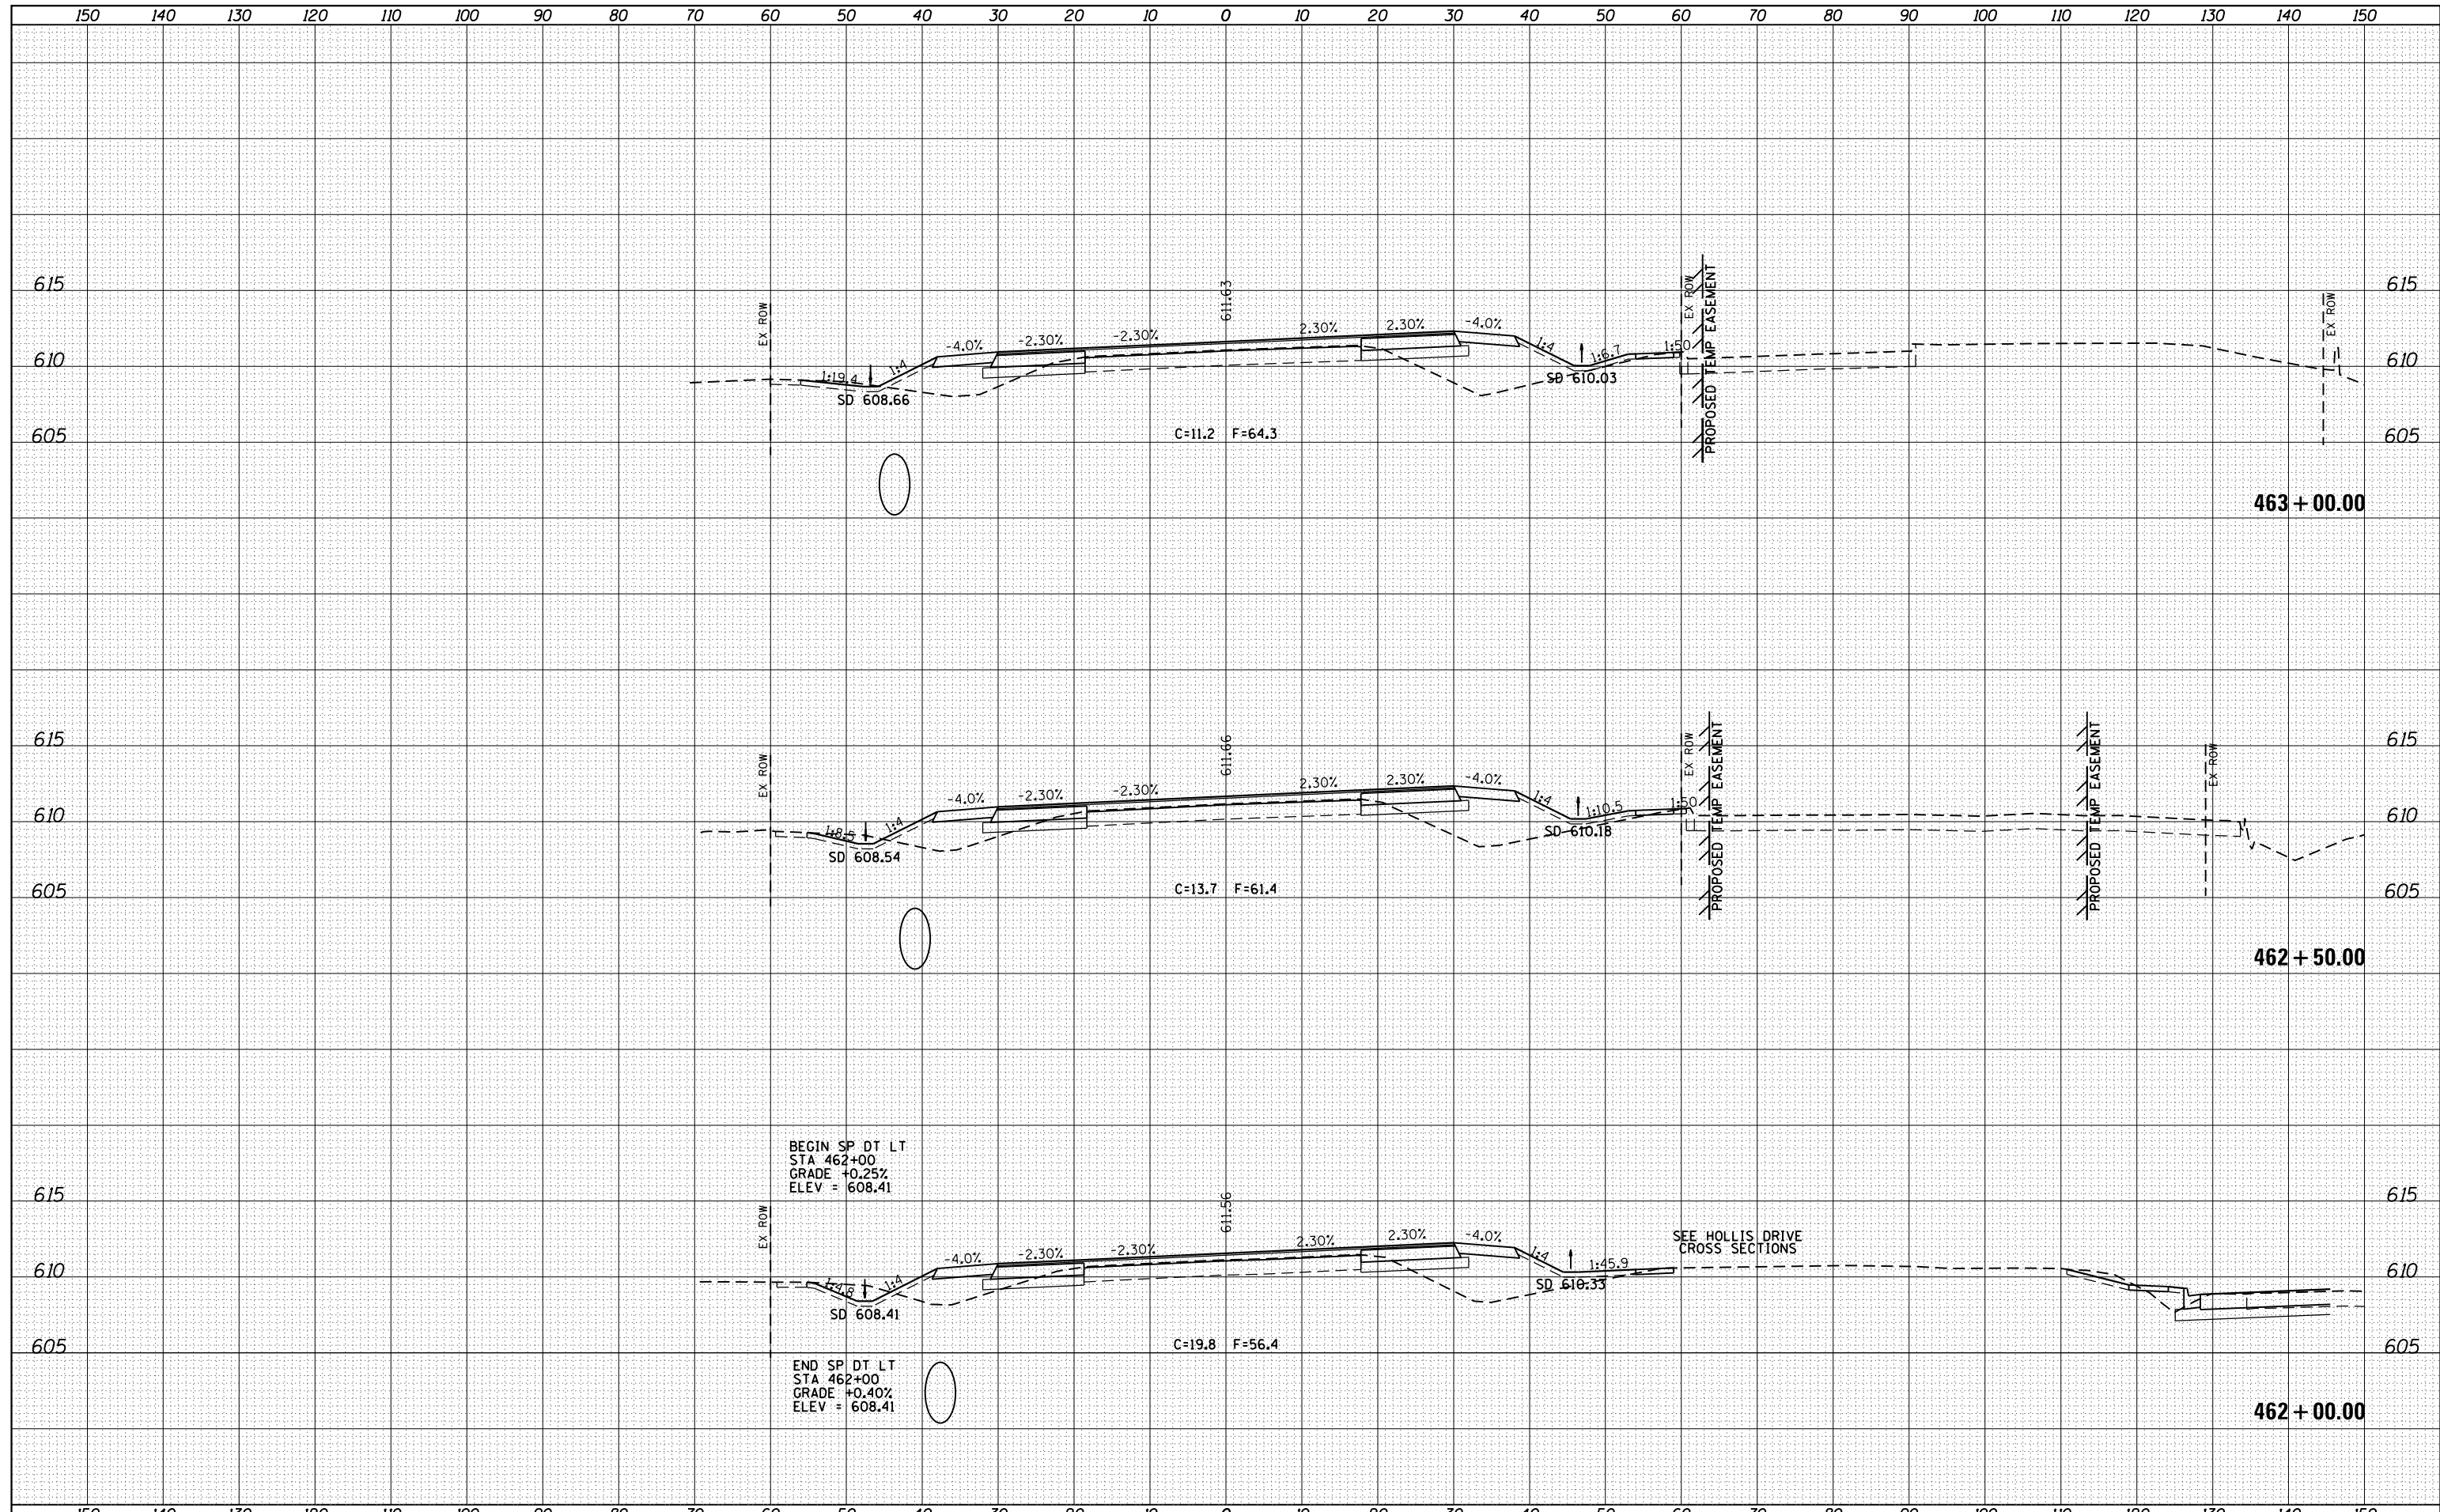

FILE NAME =	USER NAME = sparksgw	DESIGNED - AWM	REVISED -	STATE OF ILLINOIS DEPARTMENT OF TRANSPORTATION	WABASH AVENUE CROSS SECTIONS	F.A.U. R.T.E.	SECTION	COUNTY	TOTAL SHEETS	SHEET NO.
Default	es:\pw\work\p\dot\sparksgw\ad373645\0672890-sh	DRAWN - TJD	REVISED -			8012	21(W-3, TS-1, RS-7)	SANGAMON	679	563
		PLLOT SCALE = 20.0000' / in.	CHECKED - AWM			REVISED -				CONTRACT NO. 72890
		PLLOT DATE = Feb-04-2014 01:52:43PM	DATE - 12/04/2013			REVISED -	SCALE: 1"=10'H, 5'V	SHEET 93	OF 124 SHEETS	STA. 462+00.00 TO STA. 463+00.00