


DATE	
BY	
FINAL SURVEY	SURVEYED
NOTE BOOK	PLOTTED
NO.	TEMPLATE
	AREAS CHECKED

DATE	
BY	
ORIGINAL SURVEY	SURVEYED
NOTE BOOK	PLOTTED
NO.	TEMPLATE
	AREAS CHECKED

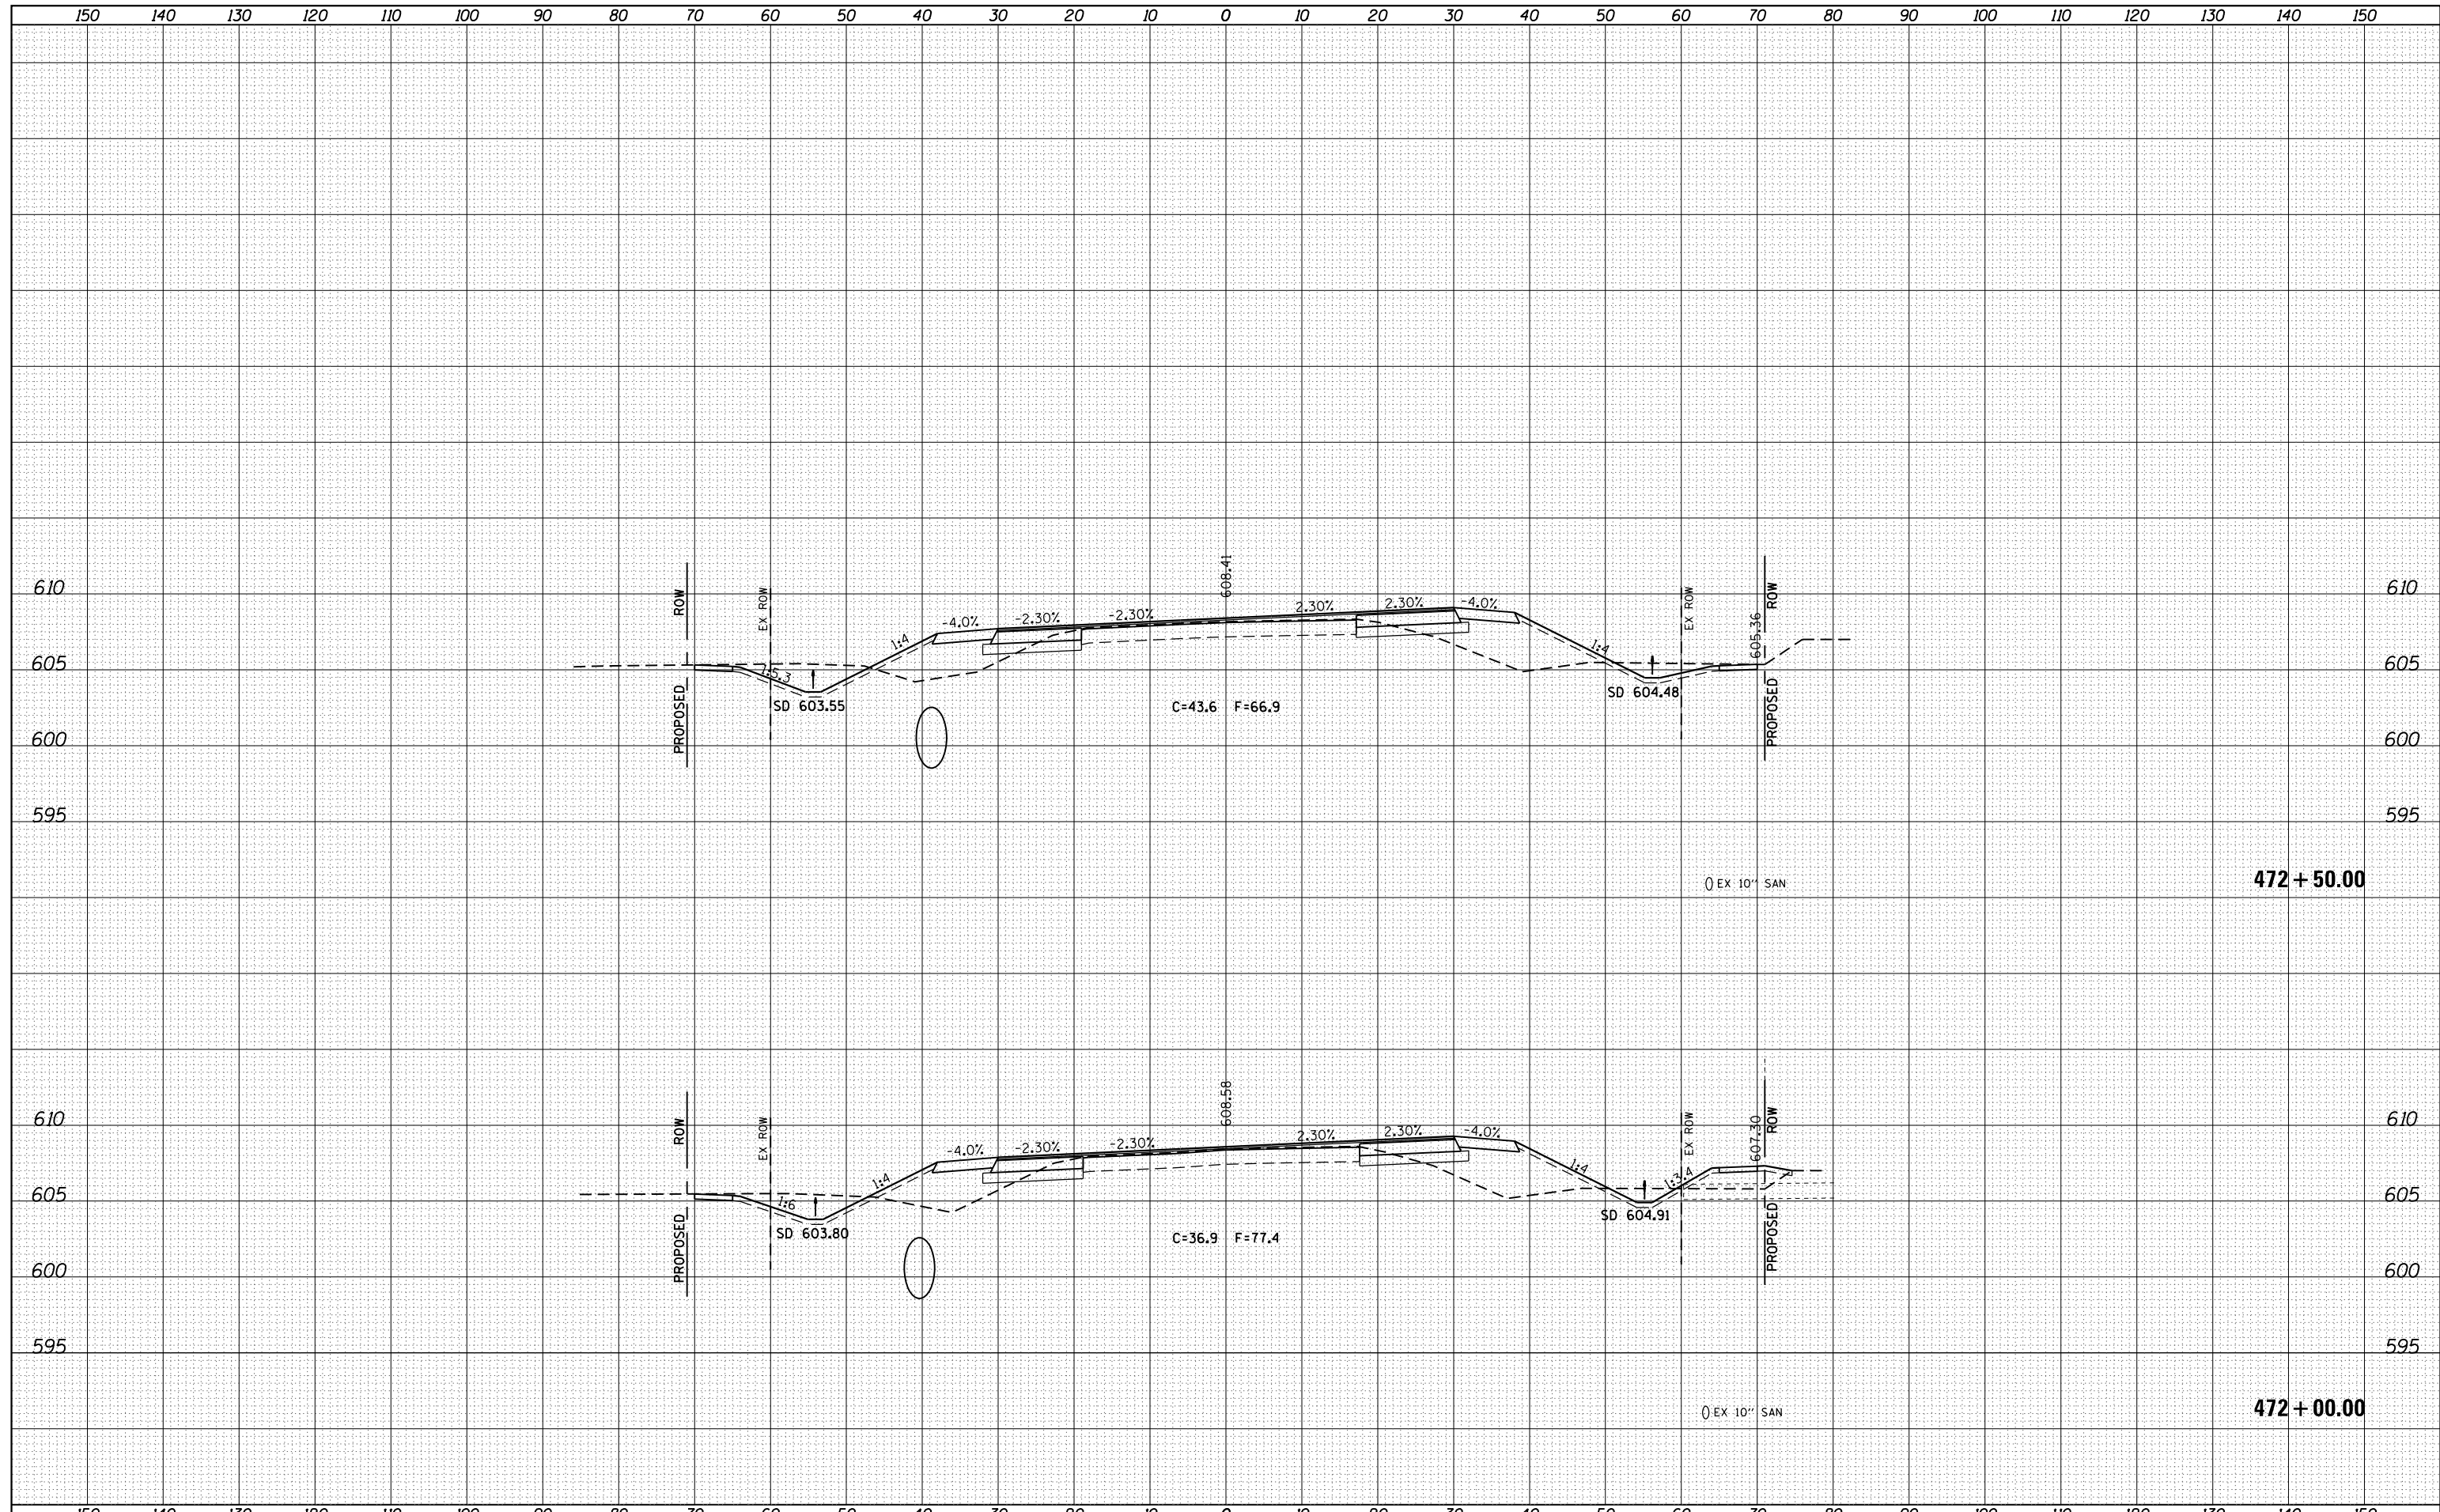

FILE NAME =	USER NAME = spksgw	DESIGNED - AWM	REVISED -	STATE OF ILLINOIS DEPARTMENT OF TRANSPORTATION	WABASH AVENUE CROSS SECTIONS	F.A.U. RTE.	SECTION	COUNTY	TOTAL SHEETS	SHEET NO.
Default	es:\pw\work\p\dot\spksgw\ad0373645\0672890-sh	DRAWN - TJD	REVISED -			8012	21(W-3, TS-1, RS-7)	SANGAMON	679	574
		PLOT SCALE = 20.0000' / in.	CHECKED - AWM			REVISED -				CONTRACT NO. 72890
		PLOT DATE = Feb-04-2014 01:52:57PM	DATE - 12/04/2013			REVISED -	SCALE: 1"=10'H, 5'V	SHEET 104	OF 124 SHEETS	STA. 472+00.00 TO STA. 472+50.00