


150 140 130 120 110 100 90 80 70 60 50 40 30 20 10 0 10 20 30 40 50 60 70 80 90 100 110 120 130 140 150

DATE	BY	SURVEYED	PLOTTED
		NOTE BOOK	TEMPLATE
		AREAS CHECKED	AREAS CHECKED
		NO.	

DATE	BY	SURVEYED	PLOTTED
		NOTE BOOK	TEMPLATE
		AREAS CHECKED	AREAS CHECKED
		NO.	

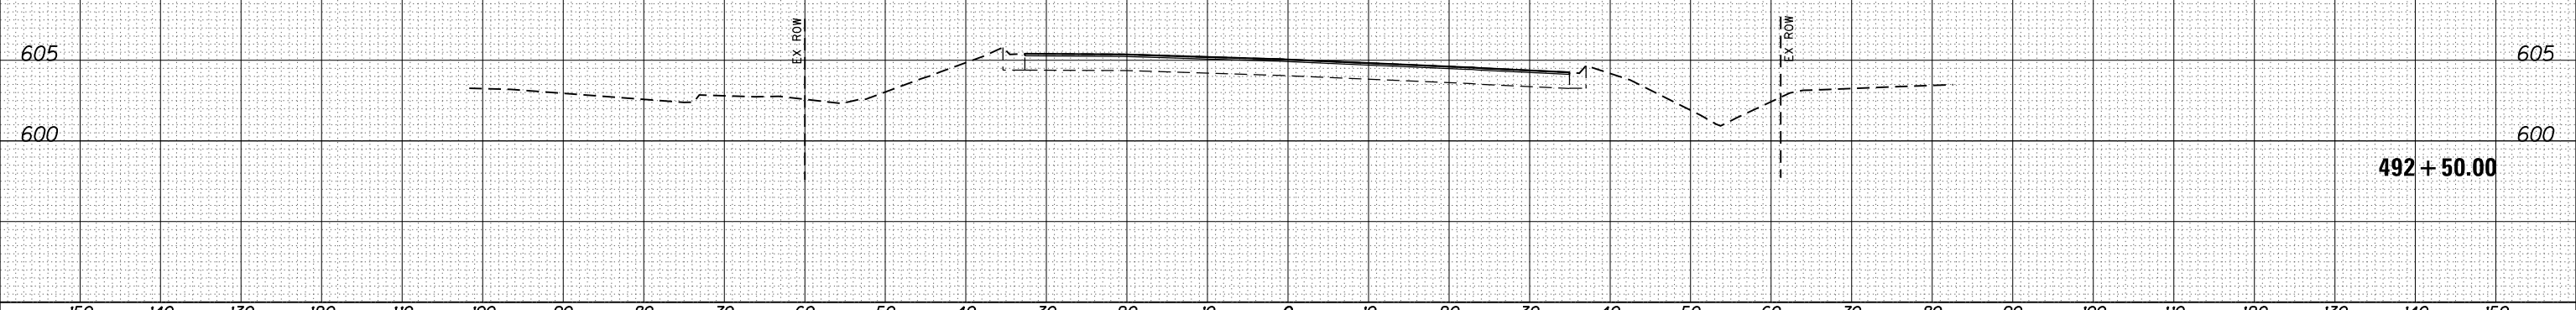

FILE NAME =	USER NAME = sparksq	DESIGNED - AWM	REVISED -	<p align="center">STATE OF ILLINOIS DEPARTMENT OF TRANSPORTATION</p> <p align="center">WABASH AVENUE CROSS SECTIONS</p> <p>SCALE: 1"=10'H, 5'V SHEET 124 OF 124 SHEETS STA. 492+50.00 TO STA. 492+50.00</p>	F.A.U. RTE.	SECTION	COUNTY	TOTAL SHEETS	SHEET NO.
c:\pw\work\pwidot\sparksq\ad0373645\0672890-shd-xssht-Wabash.dgn	PLOT SCALE = 20.0000' / in.	DRAWN - TJD	REVISED -		8012	21(W-3, TS-1, RS-7)	SANGAMON	679	594
Default	PLOT DATE = Feb-04-2014 01:53:22PM	CHECKED - AWM	REVISED -		CONTRACT NO. 72890				
		DATE - 12/04/2013	REVISED -		ILLINOIS FED. AID PROJECT				