


DATE	
BY	
FINAL SURVEY	SURVEYED
NOTE BOOK	PLOTTED
NO.	TEMPLATE
	AREAS CHECKED
	AREAS CHECKED

DATE	
BY	
ORIGINAL SURVEY	SURVEYED
NOTE BOOK	PLOTTED
NO.	TEMPLATE
	AREAS CHECKED
	AREAS CHECKED

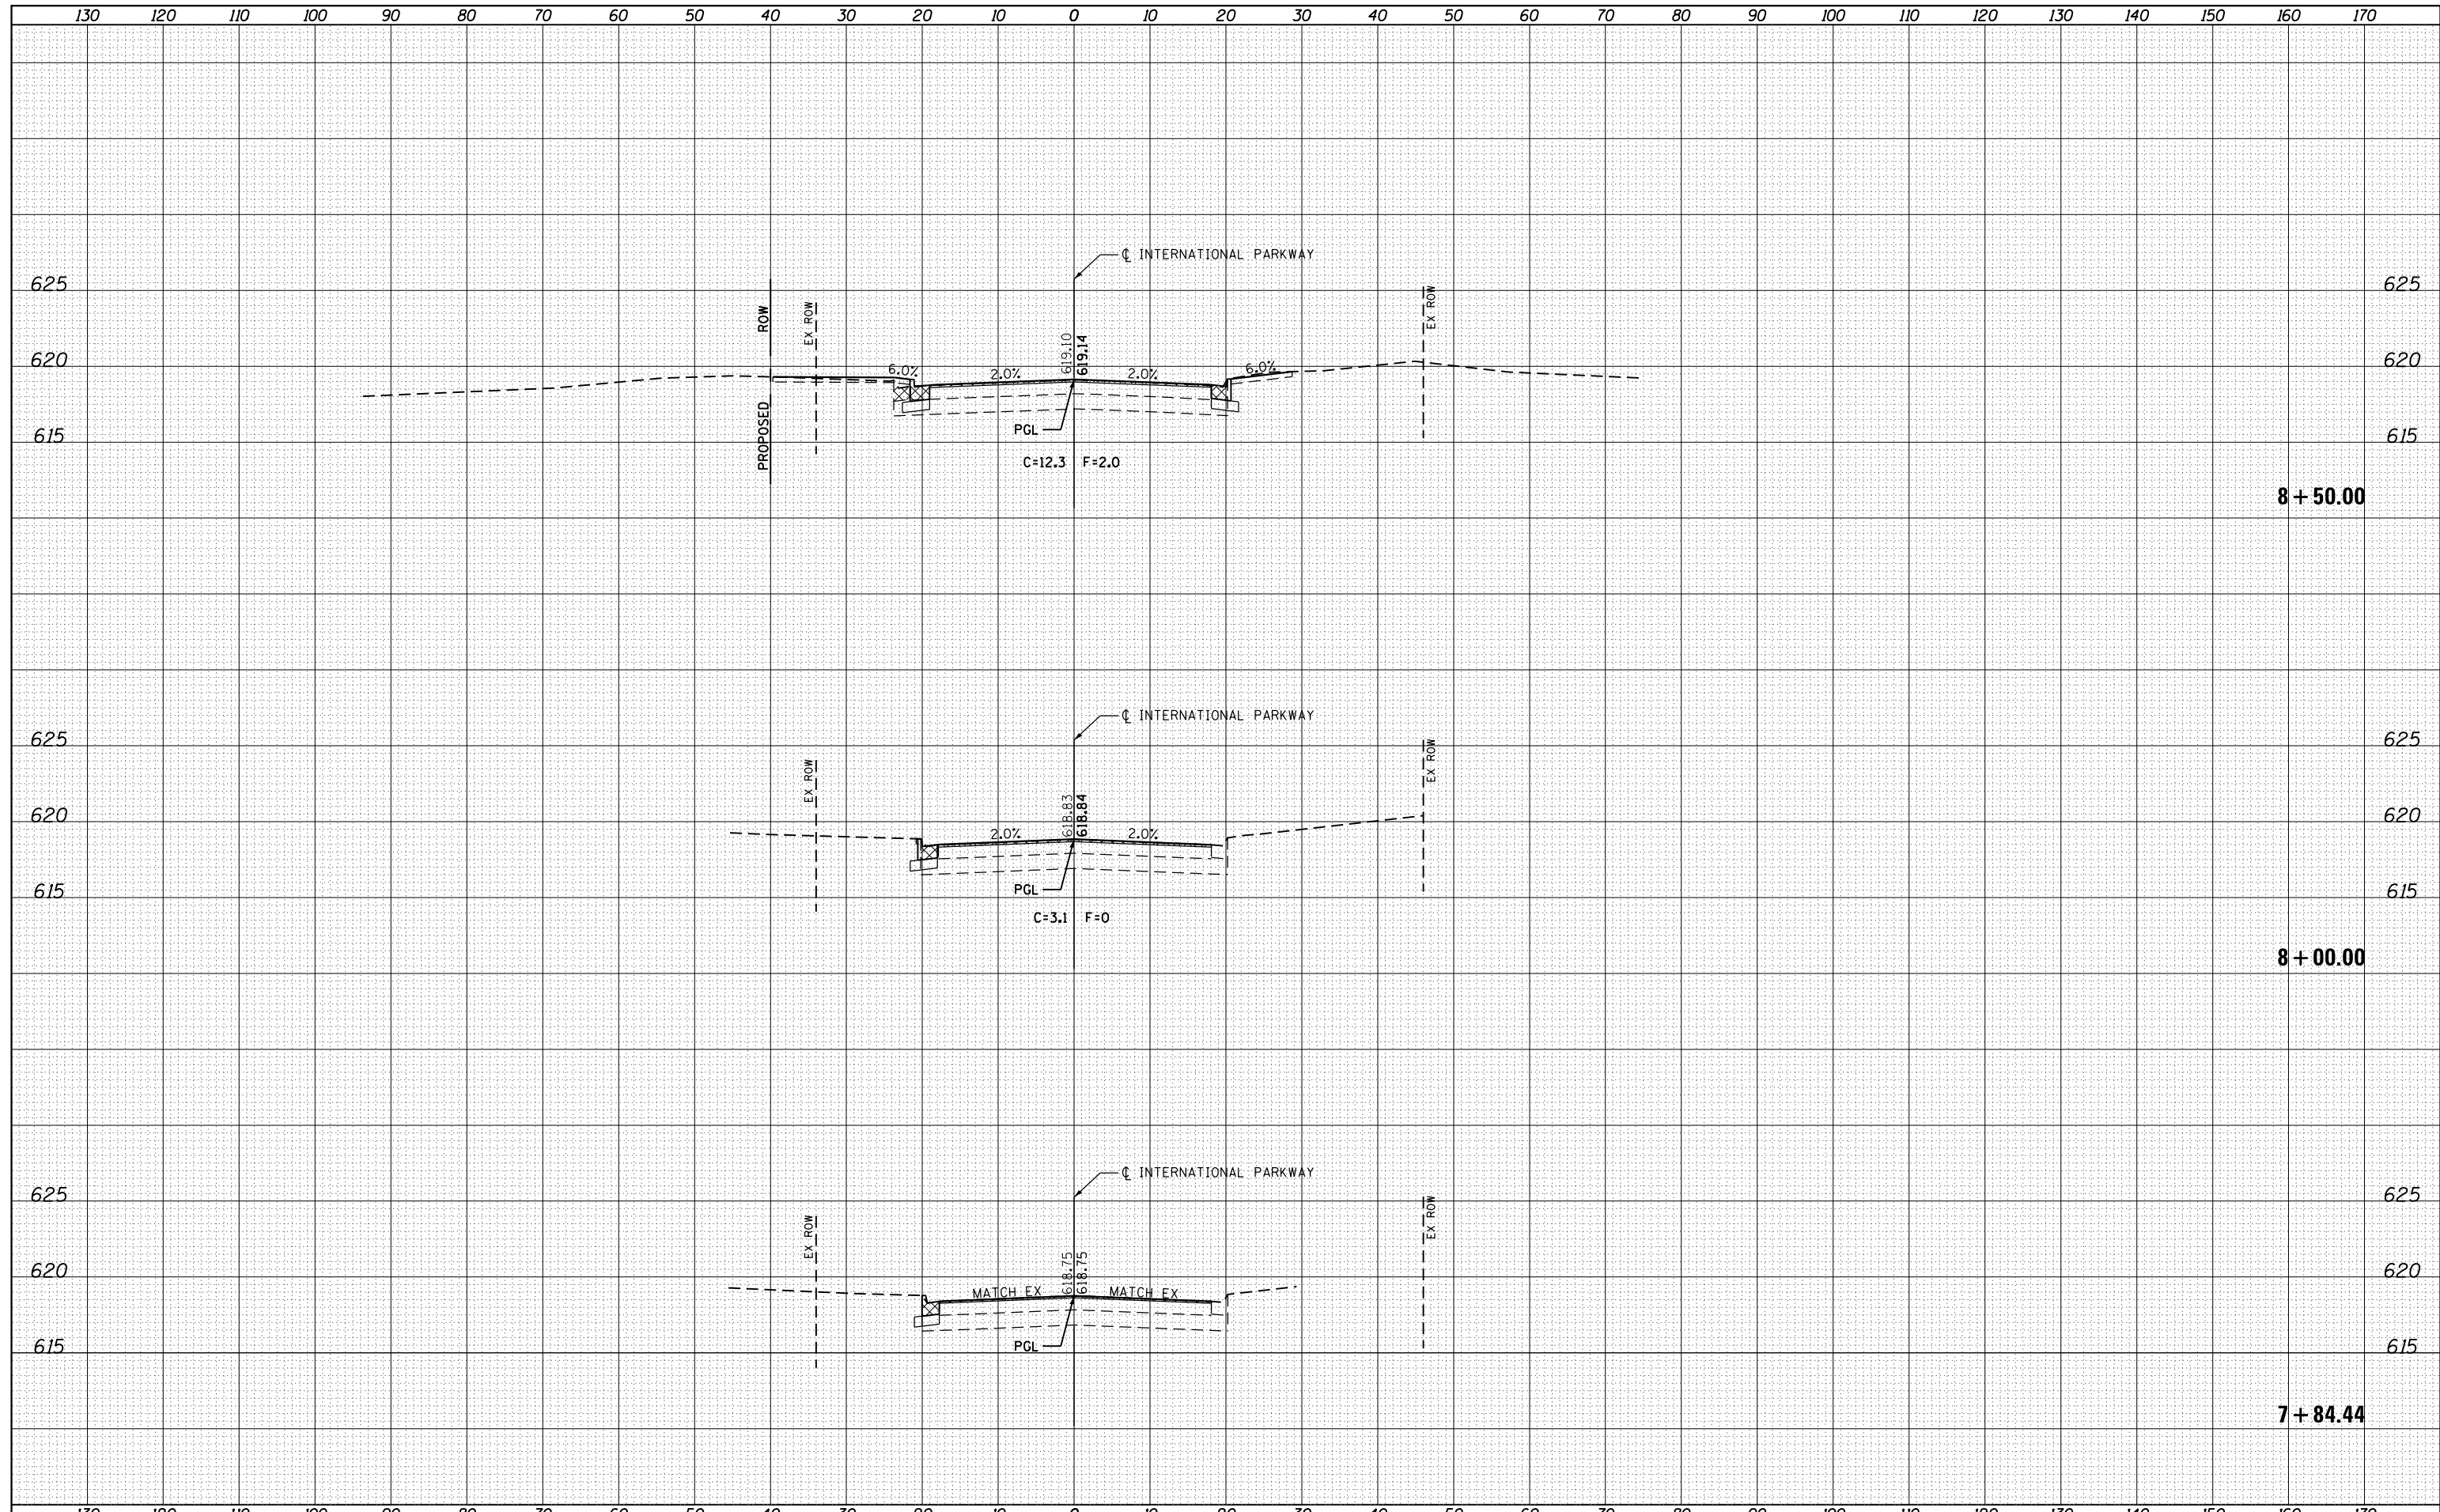

FILE NAME =	USER NAME = sparksq	DESIGNED - AWM	REVISIED -	<b>STATE OF ILLINOIS</b> <b>DEPARTMENT OF TRANSPORTATION</b>	<b>INTERNATIONAL PARKWAY</b> <b>CROSS SECTIONS</b>	F.A.U. RTE.	SECTION	COUNTY	TOTAL SHEETS	SHEET NO.
c:\pw\work\pwidot\sparksq\ad0373645\0672890-sh	INTL Parkway.dgn	DRAWN - TJD	REVISIED -			8012	21(W-3, TS-1, RS-7)	SANGAMON	679	595
PLOT SCALE = 20.0000' / in.	CHECKED - AWM	REVISIED -	REVISIED -			CONTRACT NO. 72890		ILLINOIS FED. AID PROJECT		
Default	PLOT DATE = Feb-04-2014 01:53:24PM	DATE - 12/04/2013	REVISIED -			SCALE: 1"=10'H, 5'V	SHEET OF SHEETS	STA. 7+84.44	TO STA. 8+50.00	