


DATE	
BY	
FINAL SURVEY	SURVEYED
NOTE BOOK	PLOTTED
NO.	TEMPLATE
	AREAS
	CHECKED

DATE	
BY	
ORIGINAL SURVEY	SURVEYED
NOTE BOOK	PLOTTED
NO.	TEMPLATE
	AREAS
	CHECKED

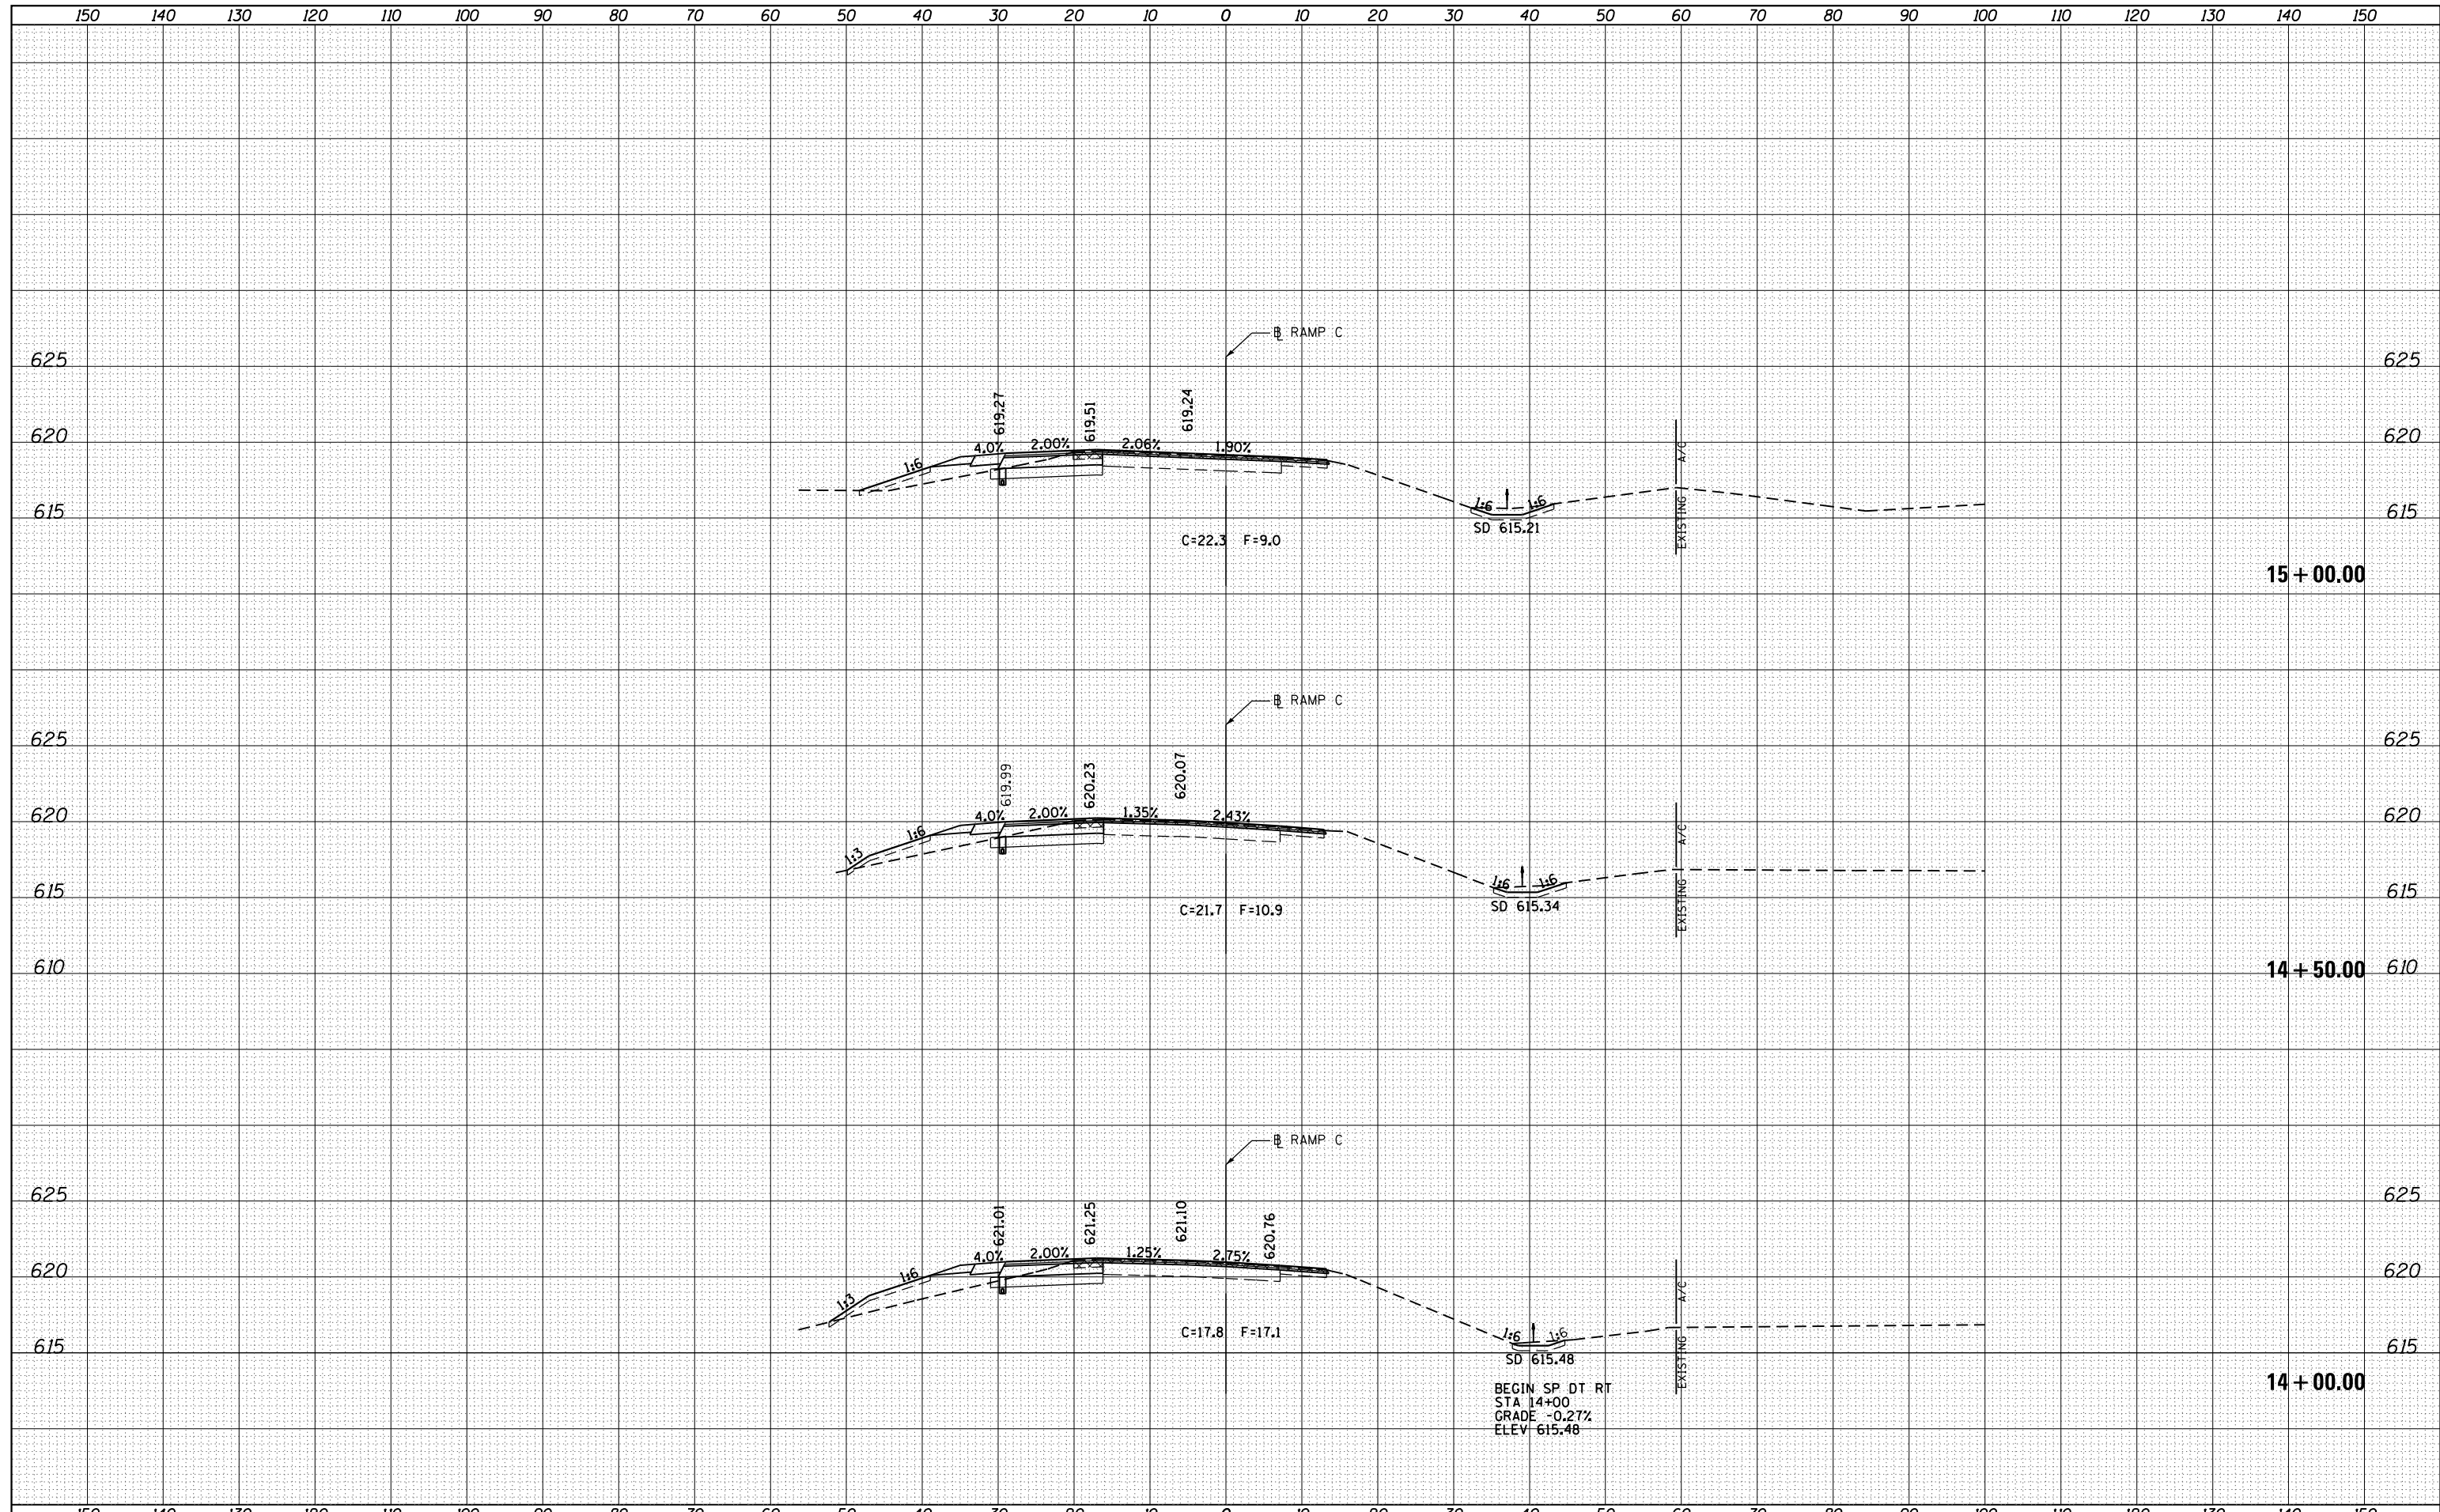

FILE NAME =	USER NAME = sparksq	DESIGNED - AS	REVISIED -	<b>STATE OF ILLINOIS DEPARTMENT OF TRANSPORTATION</b>	<b>INTERCHANGE RAMP C CROSS SECTIONS</b>			F.A.U. RTE.	SECTION	COUNTY	TOTAL SHEETS	SHEET NO.
c:\pw\work\p\dot\sparksq\ad0373645\0672890-sh	spksh-RampC.dgn	DRAWN - AS	REVISIED -		8012	21(W-3, TS-1, RS-7)	SANGAMON	679	602			
		PLOT SCALE = 20.0000' / in.	CHECKED - SEW		REVISIED -	<b>CONTRACT NO. 72890</b>						
		PLOT DATE = Feb-04-2014 01:53:39PM	DATE - 12/04/2013		REVISIED -	SCALE: 1"=10'H, 5'V	SHEET NO. 3 OF 4 SHEETS	STA. 14+00.00	TO STA. 15+00.00	ILLINOIS FED. AID PROJECT		