


DATE	
BY	
FINAL SURVEY	SURVEYED
NOTE BOOK	PLOTTED
NO.	TEMPLATE
	AREAS
	CHECKED

DATE	
BY	
ORIGINAL SURVEY	SURVEYED
NOTE BOOK	PLOTTED
NO.	TEMPLATE
	AREAS
	CHECKED

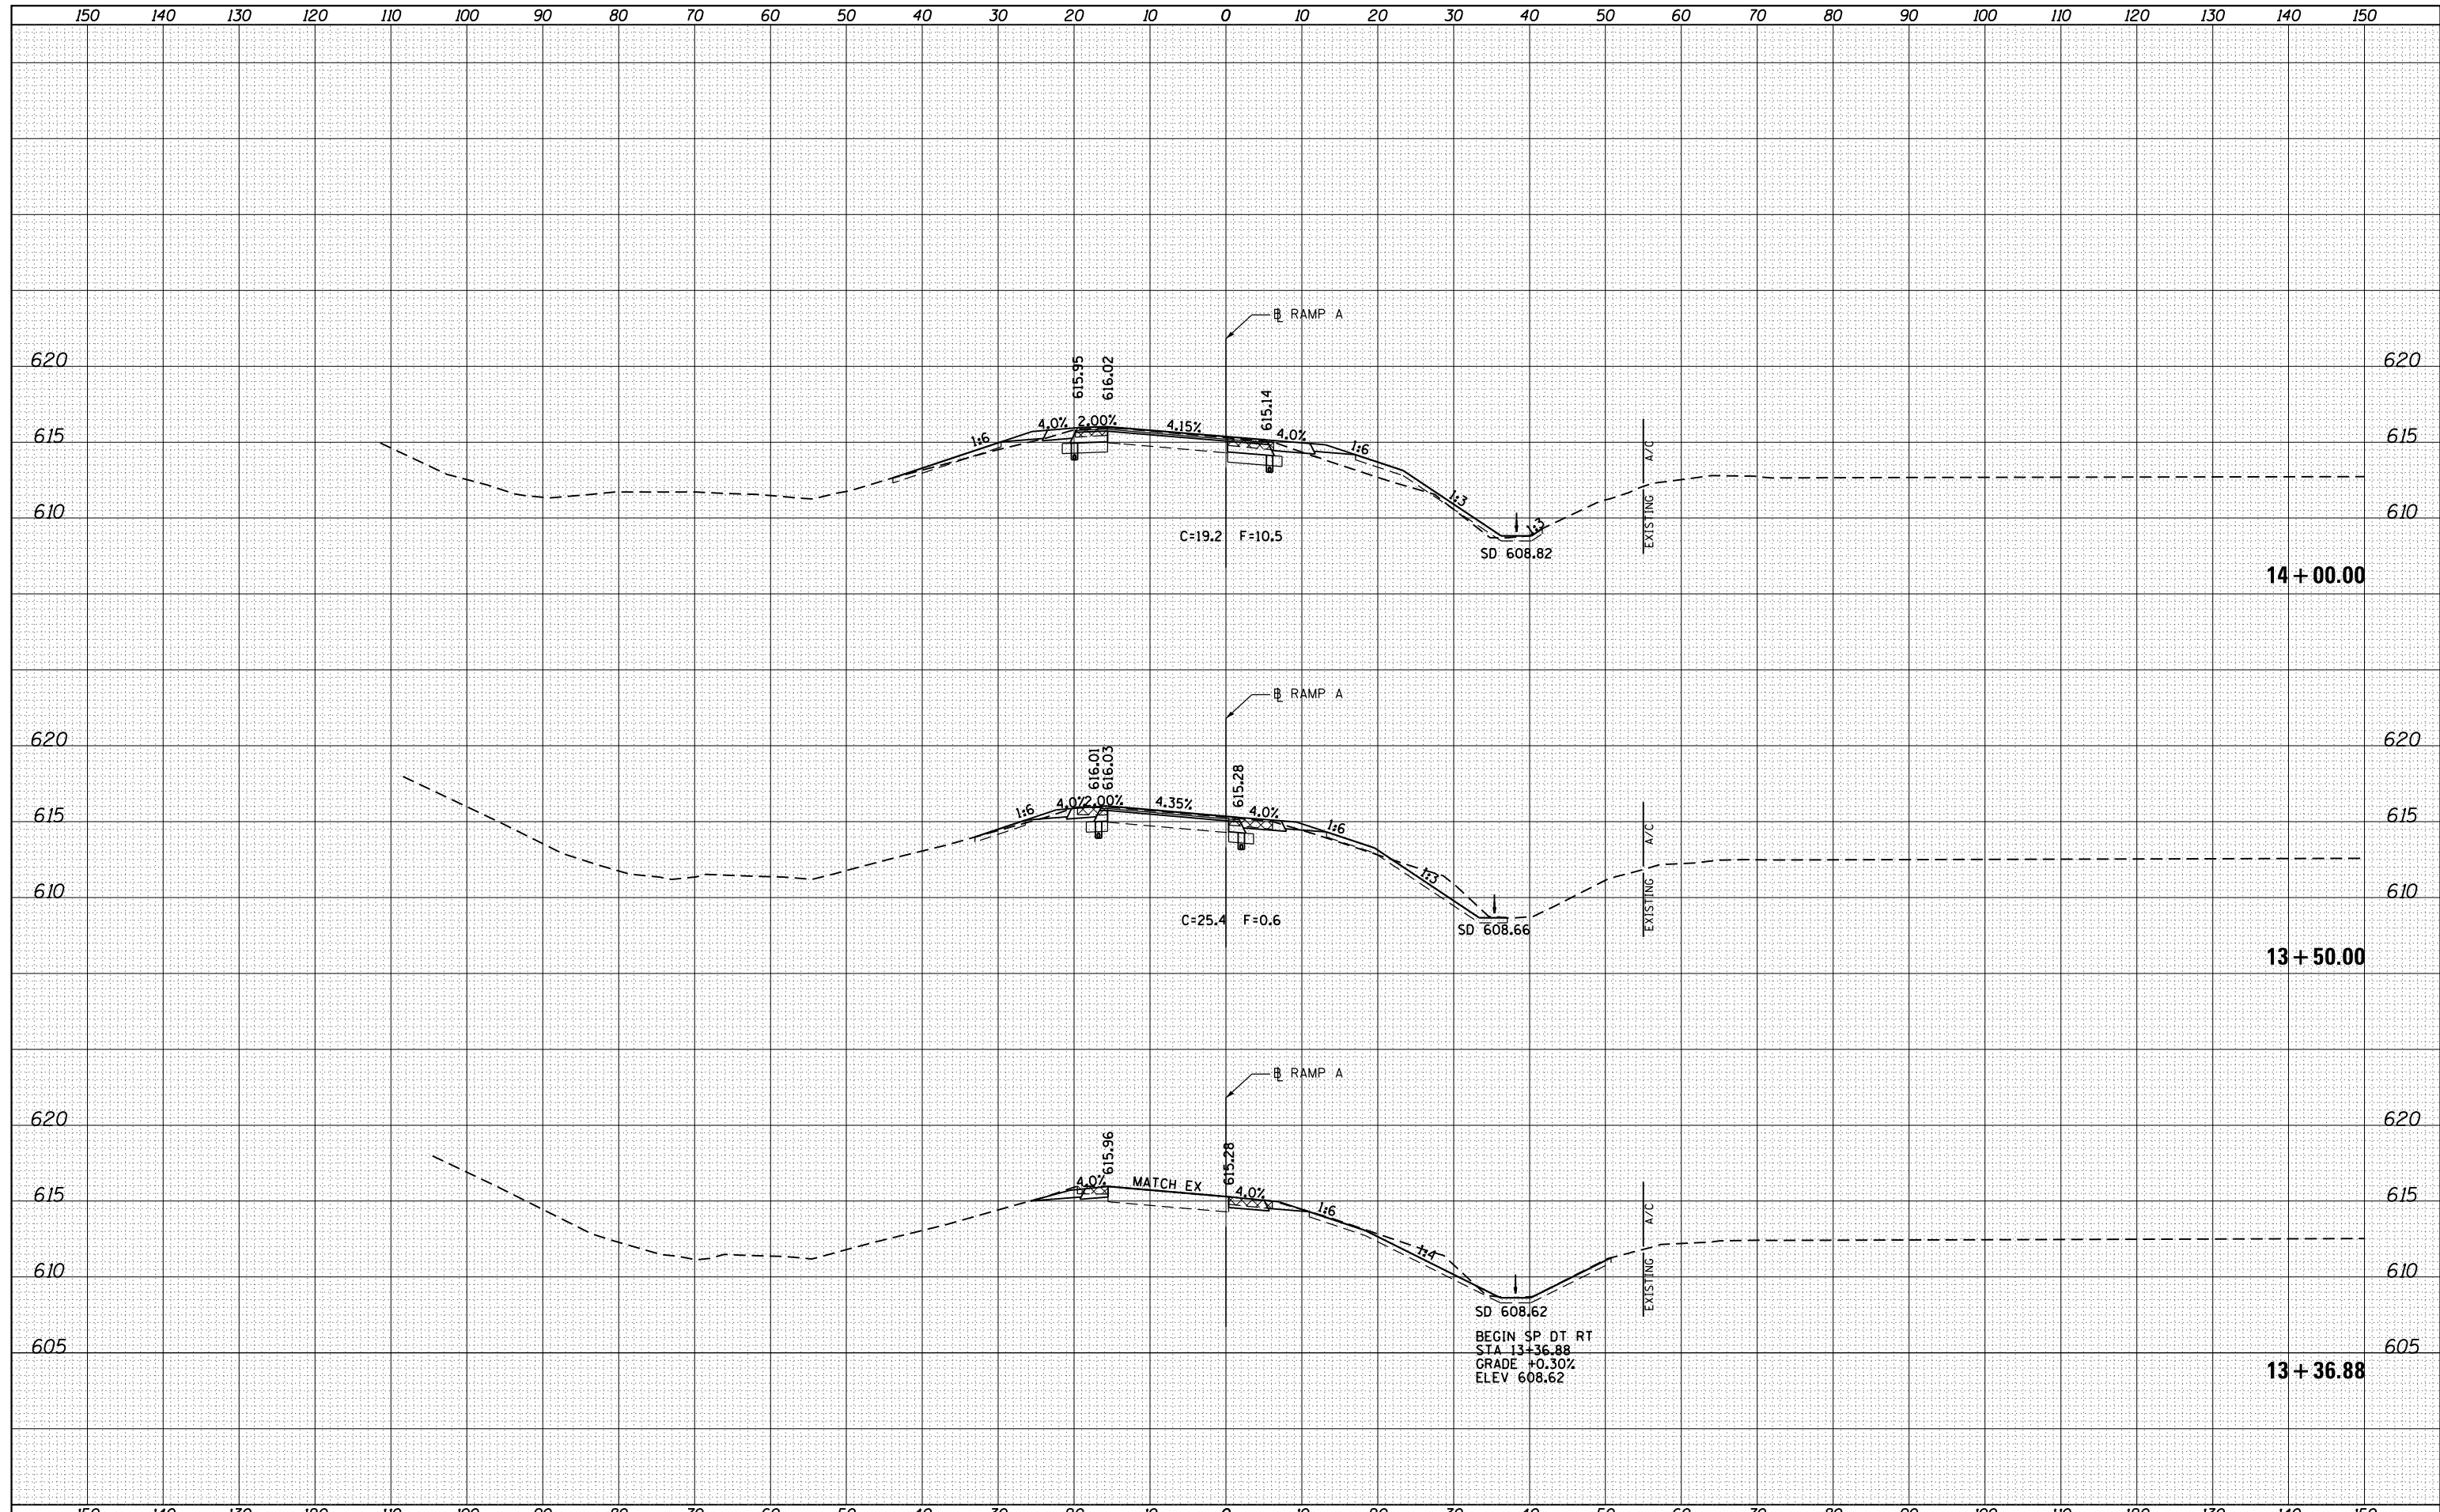

FILE NAME =	USER NAME = sparksq	DESIGNED - AS	REVISIED -	STATE OF ILLINOIS DEPARTMENT OF TRANSPORTATION	INTERCHANGE RAMP A CROSS SECTIONS			F.A.U. RT.	SECTION	COUNTY	TOTAL SHEETS	SHEET NO.
c:\pw\work\p\dot\sparksq\ad0373645\0672890-sh	csht-RampA.dgn	DRAWN - AS	REVISIED -		8012	21(W-3, TS-1, RS-7)	SANGAMON	679	604			
PLOT SCALE = 20.0000' / in.	CHECKED - SEW	REVISIED -	SCALE: 1"=10'H, 5'V		SHEET NO. 1 OF 5 SHEETS		STA. 13+36.88	TO STA. 14+00.00		CONTRACT NO. 72890		
PLOT DATE = Feb-04-2014 01:53:43PM	DATE - 12/04/2013	REVISIED -	ILLINOIS FED. AID PROJECT									