


DATE	
BY	
SURVEYED	
PLOTTED	
TEMPLATE	
AREAS	
AREAS CHECKED	
FINAL SURVEY NOTE BOOK NO.	

DATE	
BY	
SURVEYED	
PLOTTED	
TEMPLATE	
AREAS	
AREAS CHECKED	
ORIGINAL SURVEY NOTE BOOK NO.	

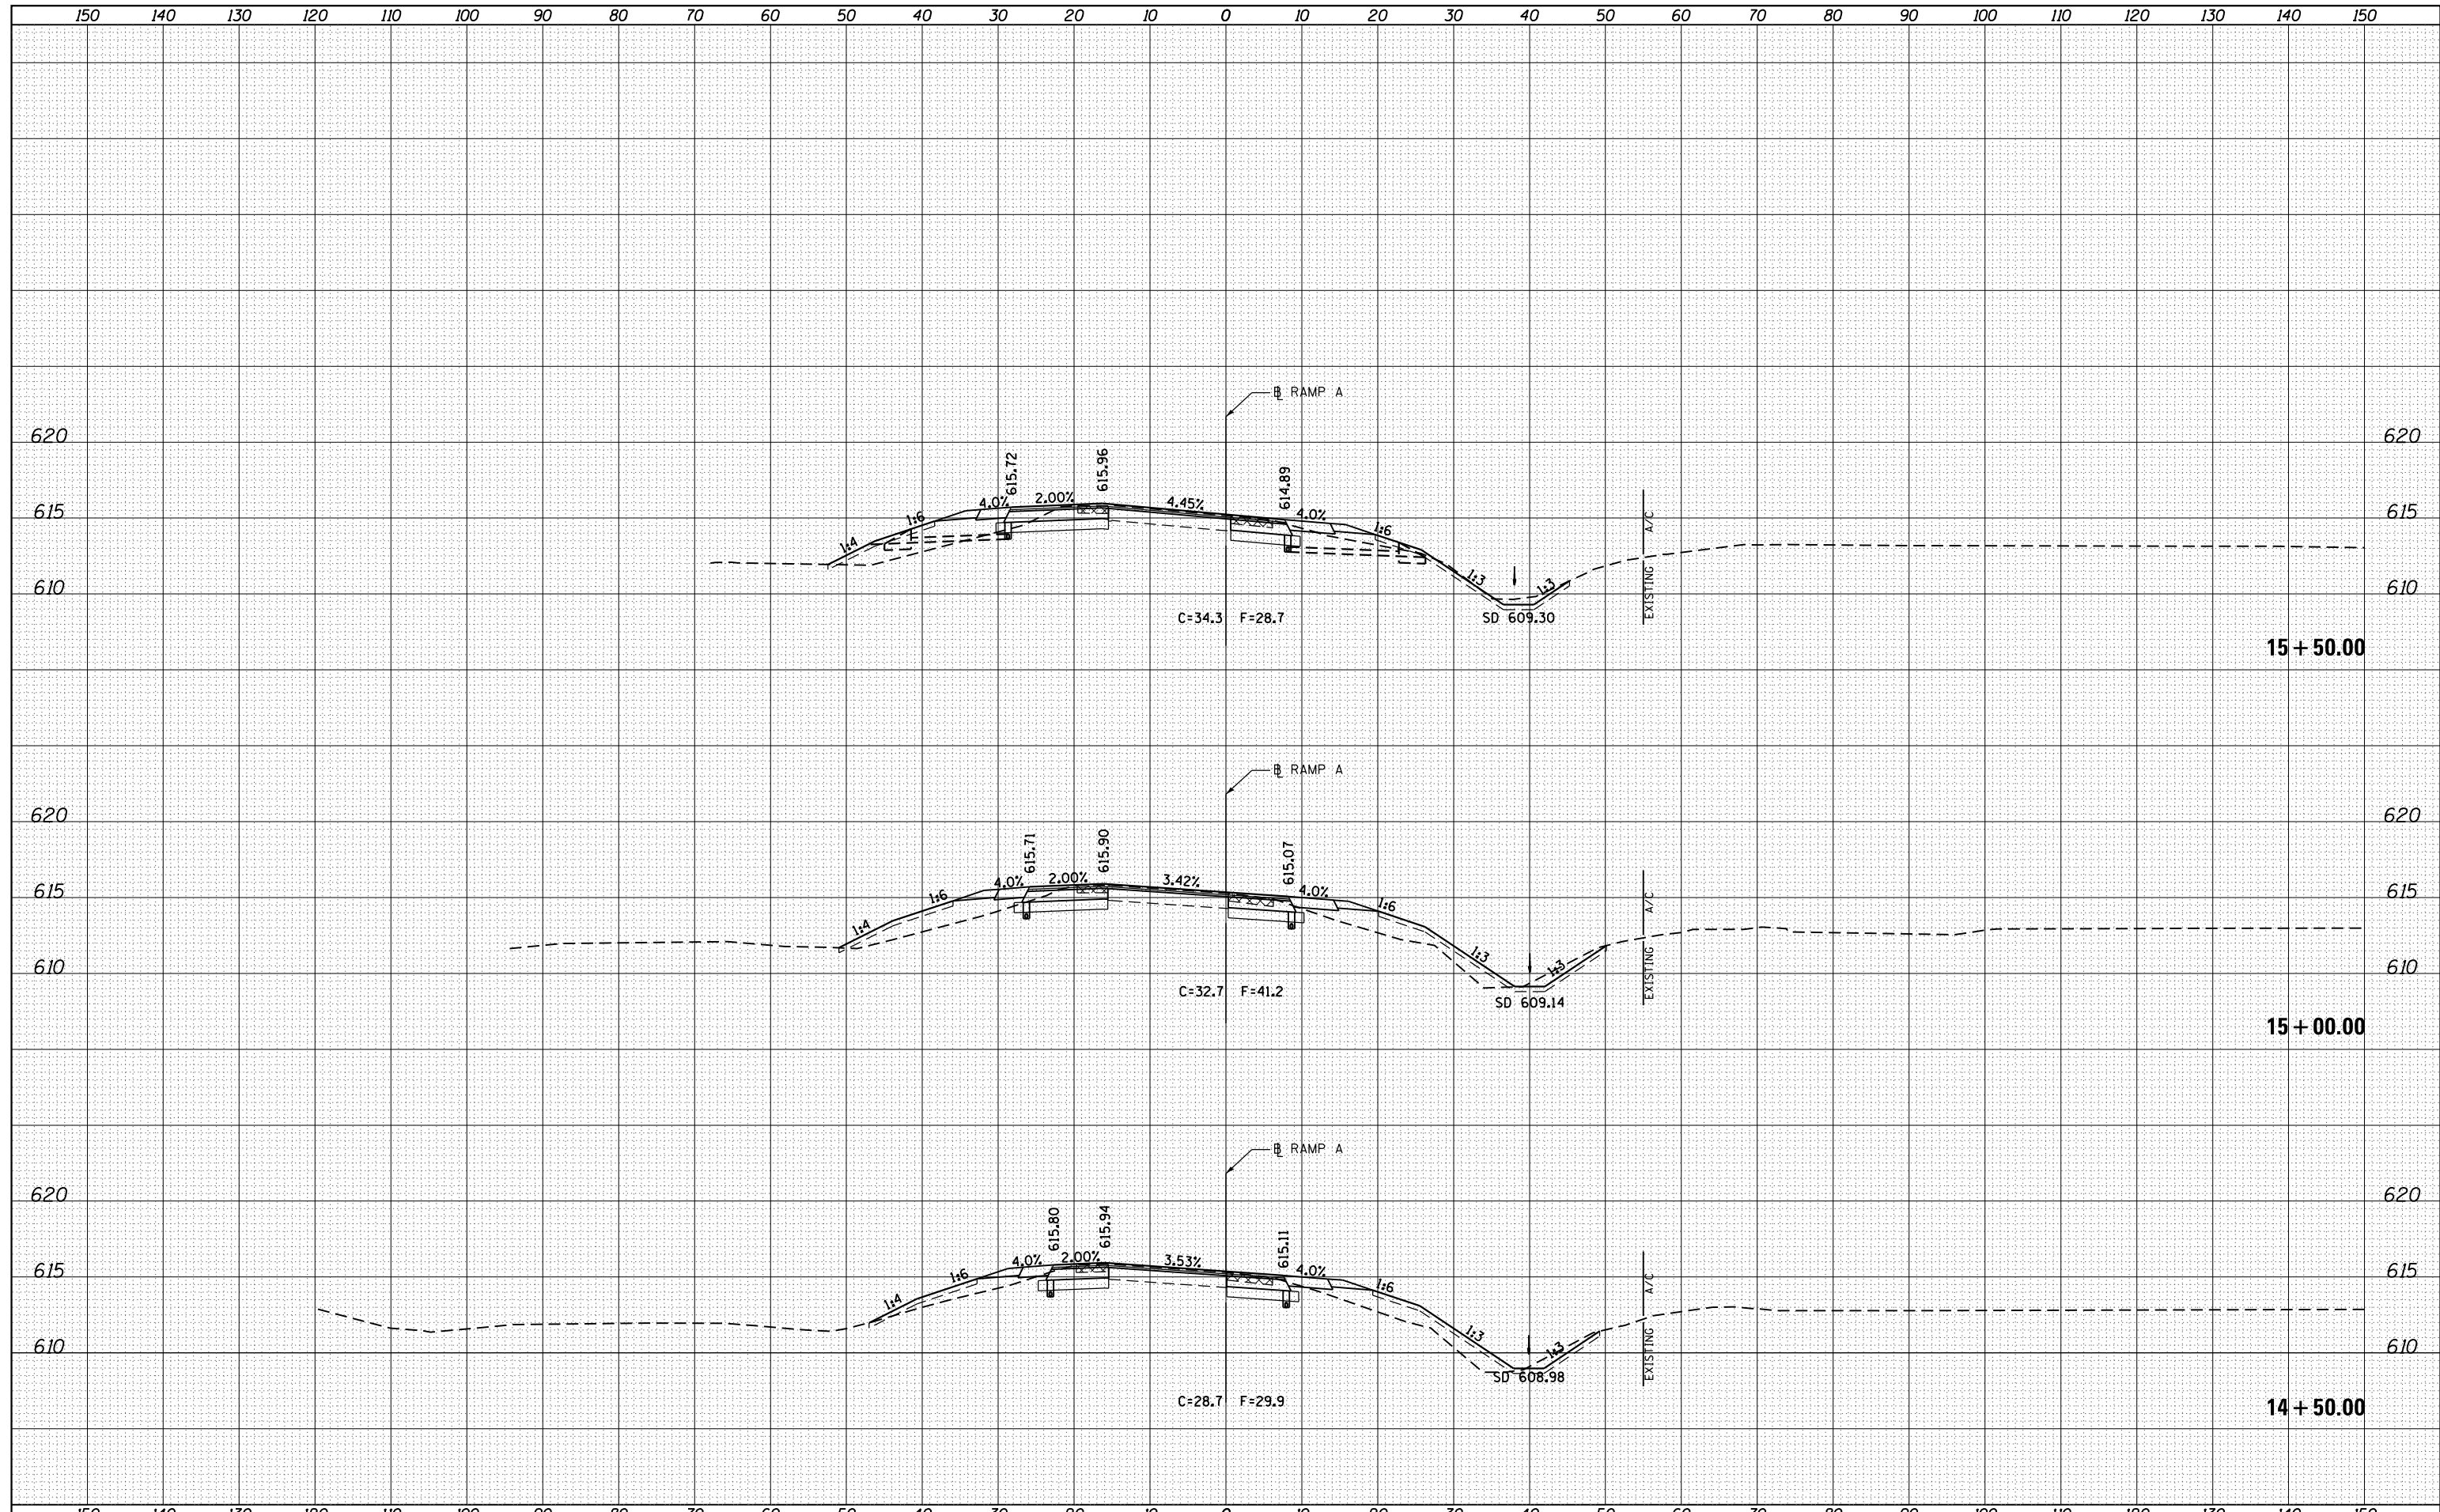

FILE NAME =	USER NAME = sparksq	DESIGNED - AS	REVISIED -	STATE OF ILLINOIS DEPARTMENT OF TRANSPORTATION	INTERCHANGE RAMP A CROSS SECTIONS		F.A.U. RTE.	SECTION	COUNTY	TOTAL SHEETS	SHEET NO.
c:\pw\work\p\dot\sparksq\ad0373645\0672890-shr-xssht-RampA.dgn	DRAWN - AS	REVISIED -	8012				21(W-3, TS-1, RS-7)	SANGAMON	679	605	
PLOT SCALE = 20.0000' / in.	CHECKED - SEW	REVISIED -	CONTRACT NO. 72890								
PLOT DATE = Feb-04-2014 01:53:44PM	DATE - 12/04/2013	REVISIED -	ILLINOIS FED. AID PROJECT								
				SCALE: 1"=10'H, 5'V	SHEET NO. 2 OF 5 SHEETS	STA. 14+50.00	TO STA. 15+50.00				