


DATE	
BY	
FINISHED SURVEY	
PLOTTED TEMPLATE	
NOTE BOOK	
AREAS CHECKED	
NO.	

DATE	
BY	
ORIGINAL SURVEY	
PLOTTED TEMPLATE	
NOTE BOOK	
AREAS CHECKED	
NO.	

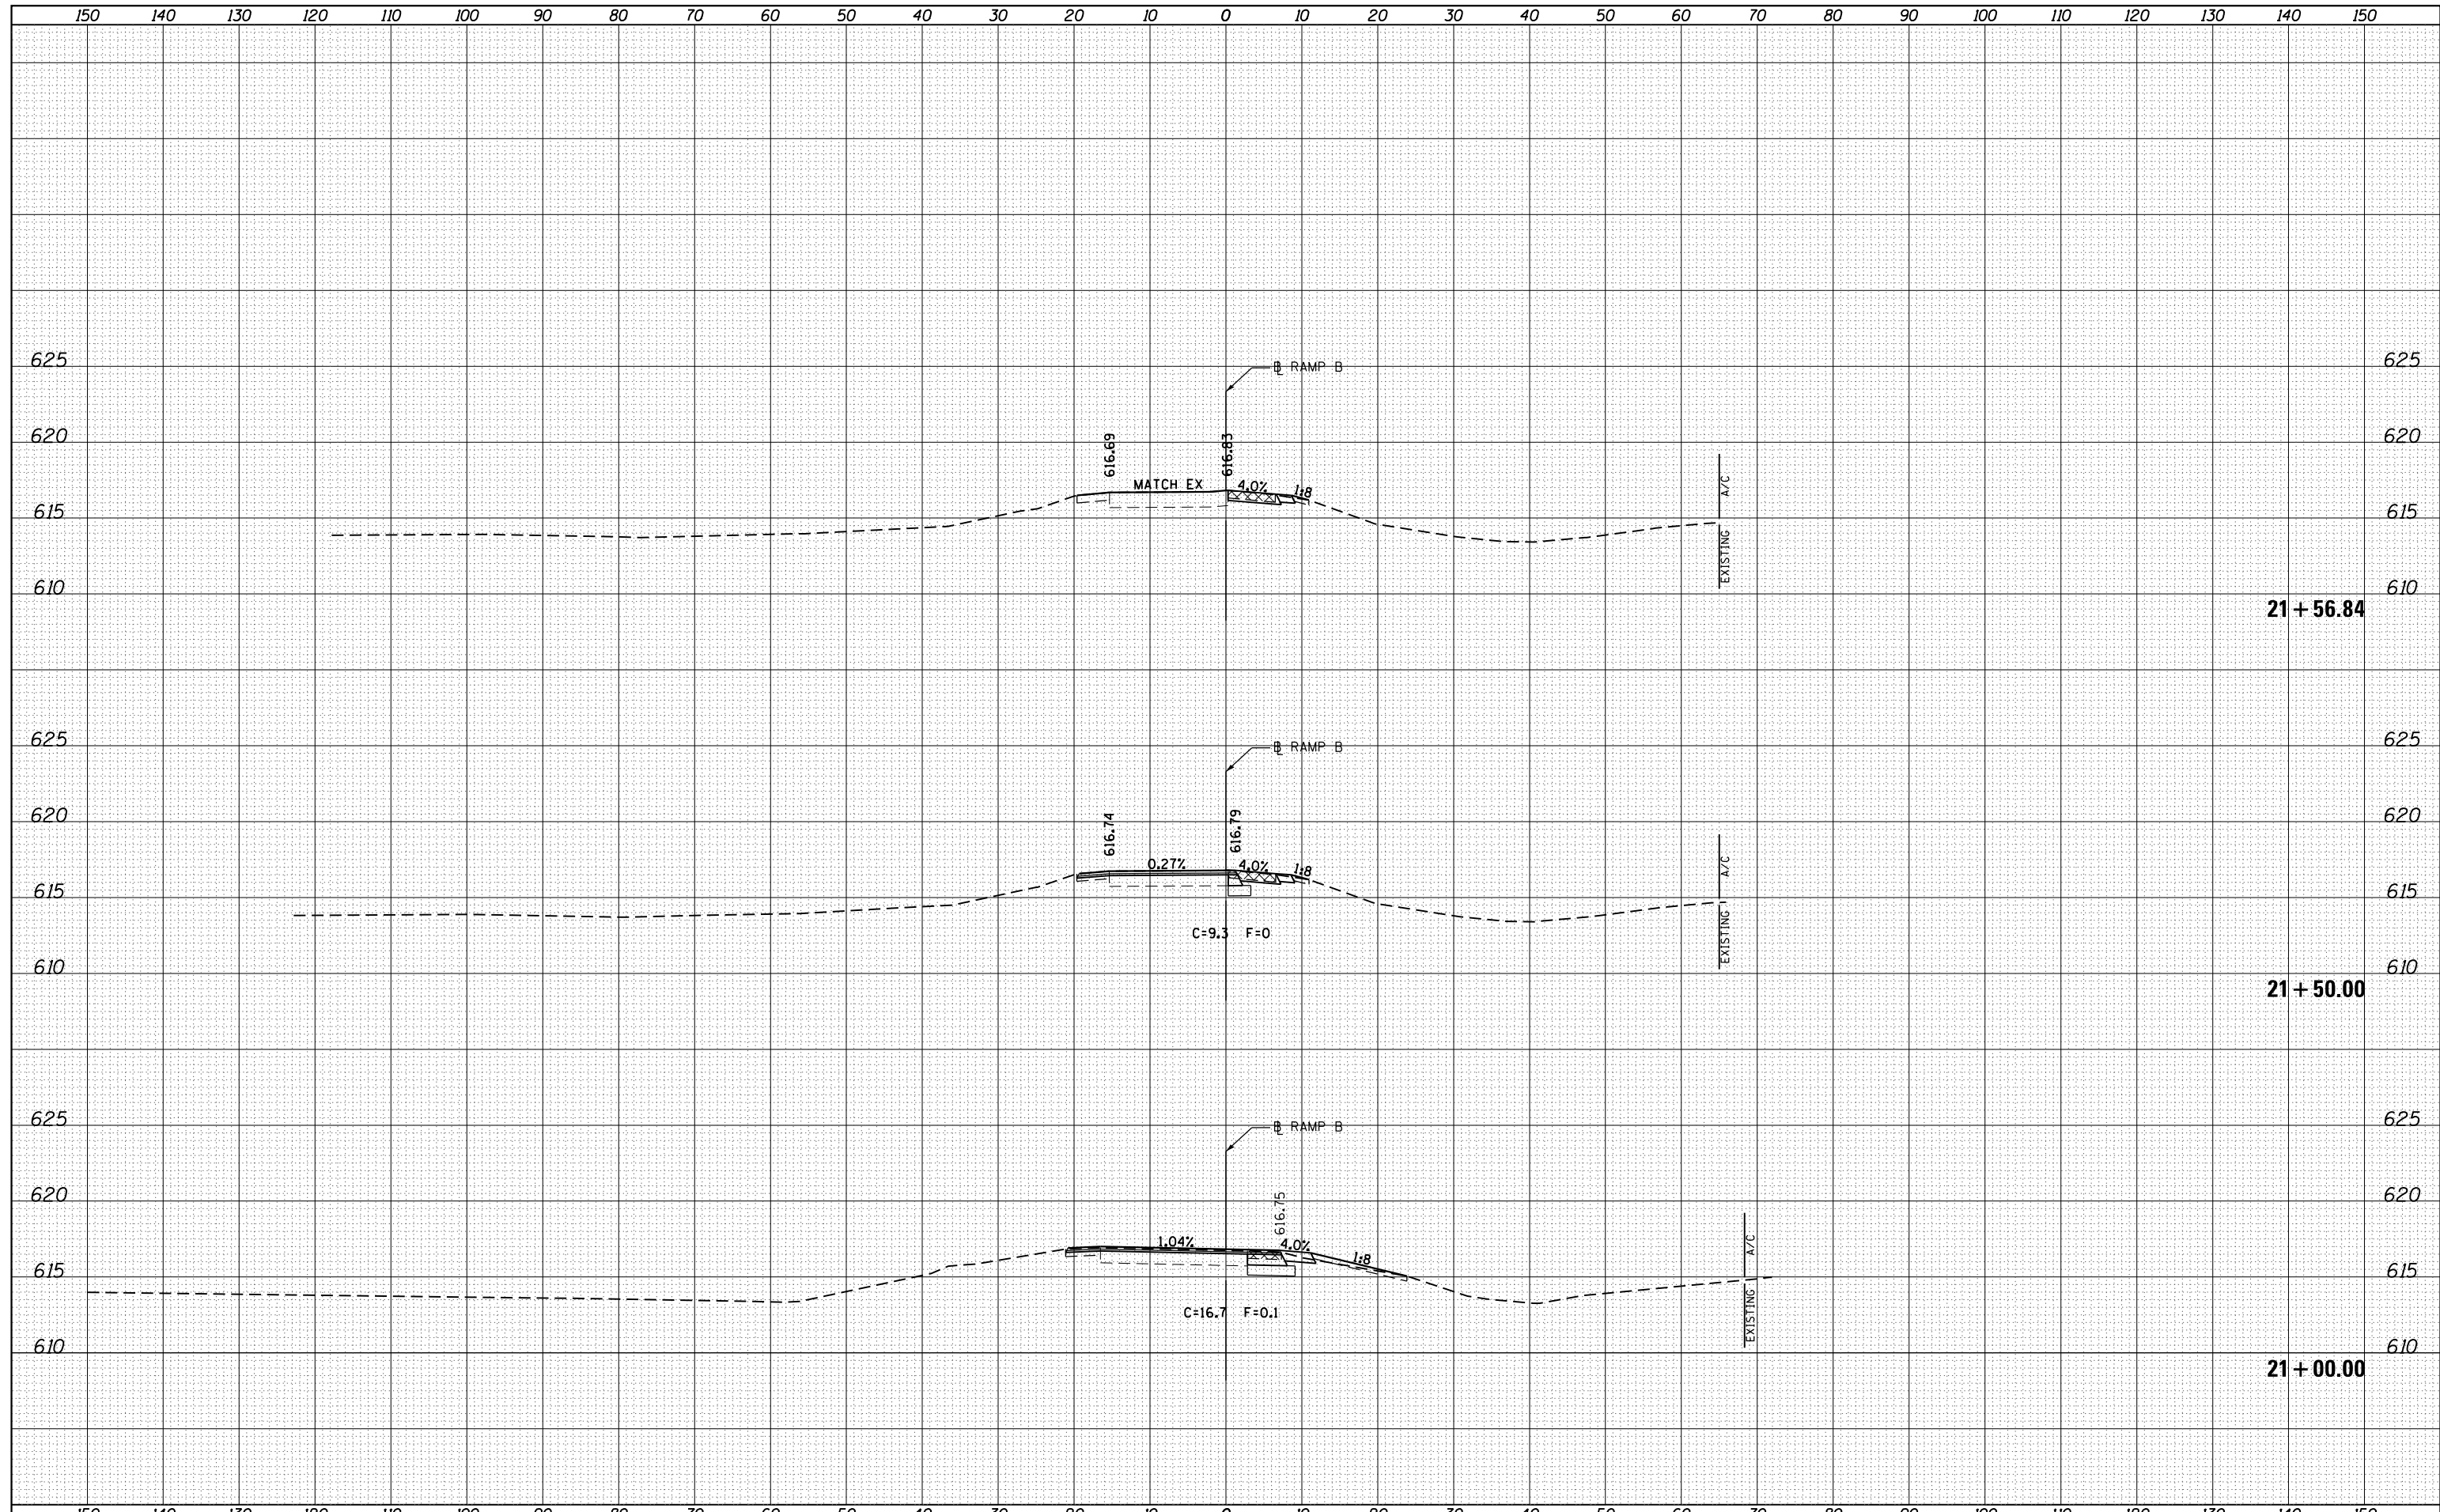

FILE NAME =	USER NAME = sparksq
c:\pw\work\p\dot\sparksq\ad0373645\0672890-sh	xsht-RampB.dgn
PLOT SCALE = 20.0000 ' / in.	CHECKED - SEW
PLOT DATE = Feb-04-2014 01:53:49PM	DATE - 12/04/2013

DESIGNED - AS	REVISSED -
DRAWN - AS	REVISSED -
CHECKED - SEW	REVISSED -
DATE - 12/04/2013	REVISSED -

**STATE OF ILLINOIS  
DEPARTMENT OF TRANSPORTATION**

<b>INTERCHANGE RAMP B CROSS SECTIONS</b>	
SCALE: 1"=10'H, 5'V	SHEET NO. 1 OF 1 SHEETS
STA. 21+00.00	TO STA. 21+56.84

F.A.U. RTE.	SECTION	COUNTY	TOTAL SHEETS	SHEET NO.
8012	21(W-3, TS-1, RS-7)	SANGAMON	679	609
CONTRACT NO. 72890				
ILLINOIS FED. AID PROJECT				