


DATE	
BY	
FINAL SURVEY	SURVEYED
NOTE BOOK	PLOTTED
NO.	TEMPLATE
	AREAS
	CHECKED

DATE	
BY	
ORIGINAL SURVEY	SURVEYED
NOTE BOOK	PLOTTED
NO.	TEMPLATE
	AREAS
	CHECKED

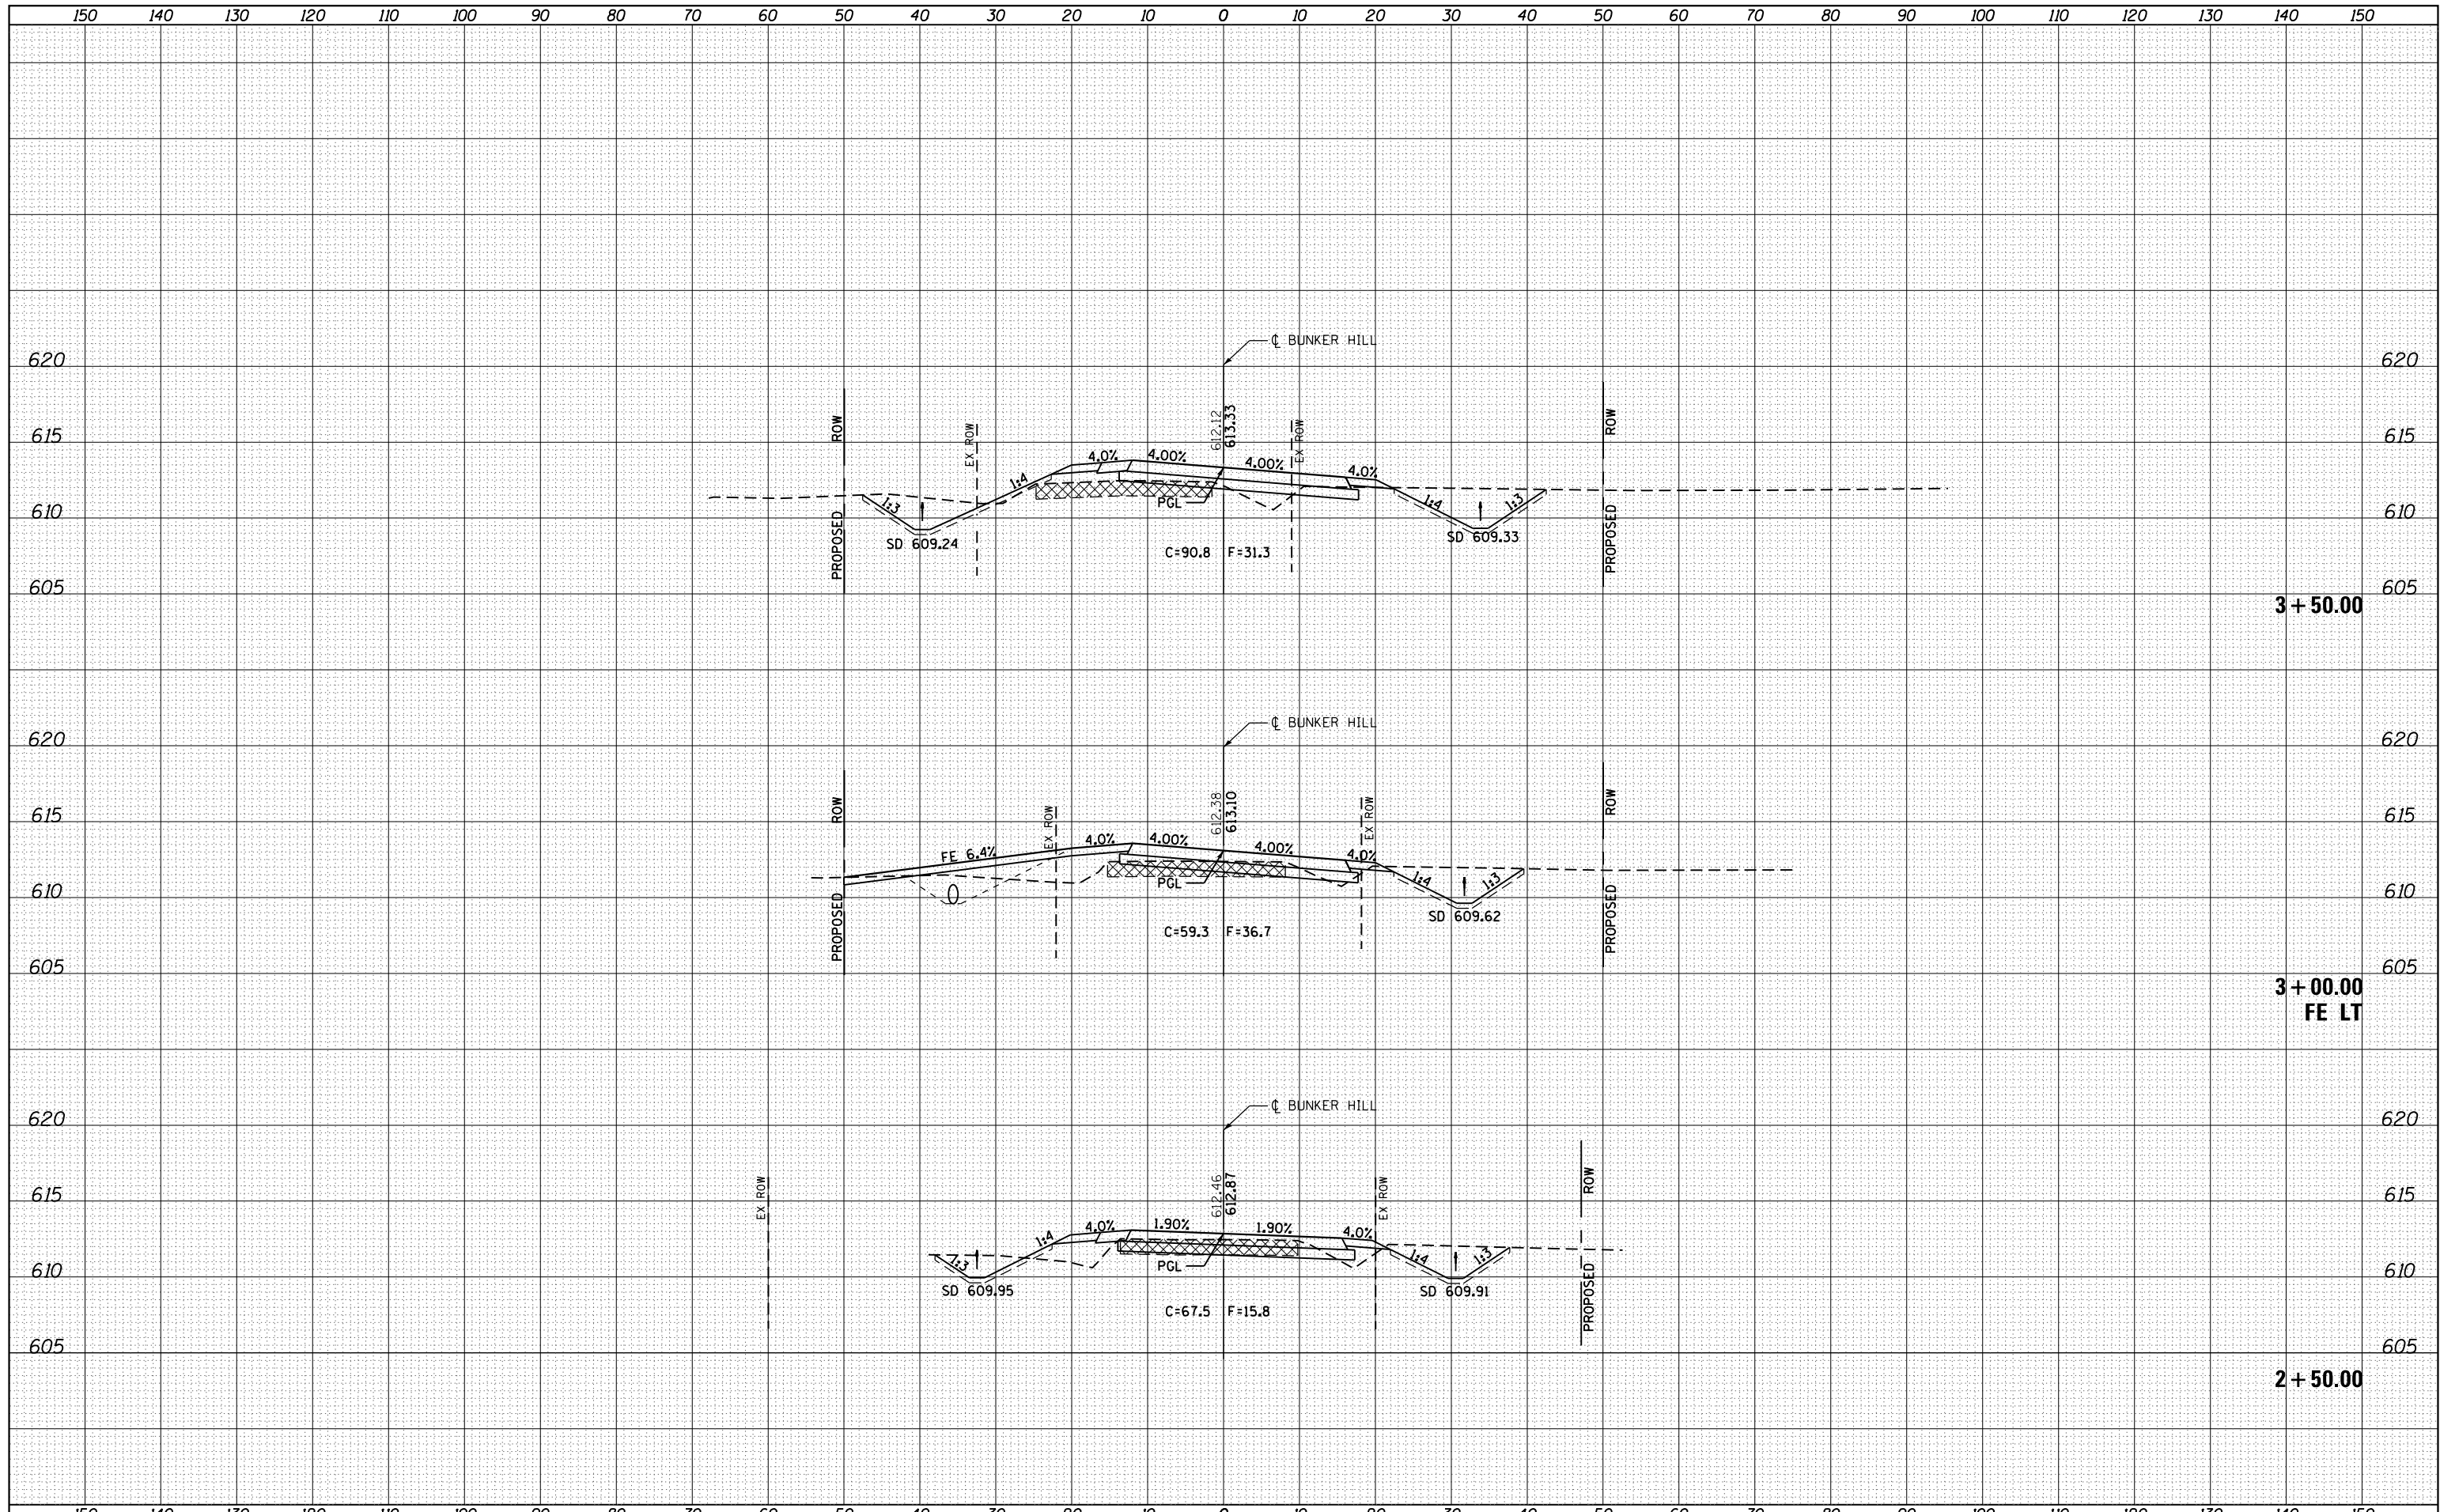

FILE NAME =	USER NAME = sparksgw	DESIGNED - AS	REVISIED -	STATE OF ILLINOIS DEPARTMENT OF TRANSPORTATION		BUNKER HILL ROAD /ASH GROVE STREET CROSS SECTIONS		F.A.U. RTE.	SECTION	COUNTY	TOTAL SHEETS	SHEET NO.
c:\pw\work\pwidot\sparksgw\d0373645\d672890-sh		DRAWN - AS	REVISIED -			SCALE: 1"=10'H, 5'V		8012	21(W-3, TS-1, RS-7)	SANGAMON	679	611
		PLOT SCALE = 20.0000' / in.	CHECKED - SEW	REVISIED -			SHEET NO. 2 OF 7 SHEETS				CONTRACT NO. 72890	
		PLOT DATE = Feb-04-2014 01:53:52PM	DATE - 12/04/2013	REVISIED -			STA. 2+50.00 TO STA. 3+50.00		ILLINOIS FED. AID PROJECT			