


SEE INTERSECTION DETAILS STA. 11+00 TO STA. 64+00

DATE	
BY	
FINAL SURVEY	SURVEYED
NOTE BOOK	PLOTTED
NO.	TEMPLATE
	AREAS
	CHECKED

DATE	
BY	
ORIGINAL SURVEY	SURVEYED
NOTE BOOK	PLOTTED
NO.	TEMPLATE
	AREAS
	CHECKED

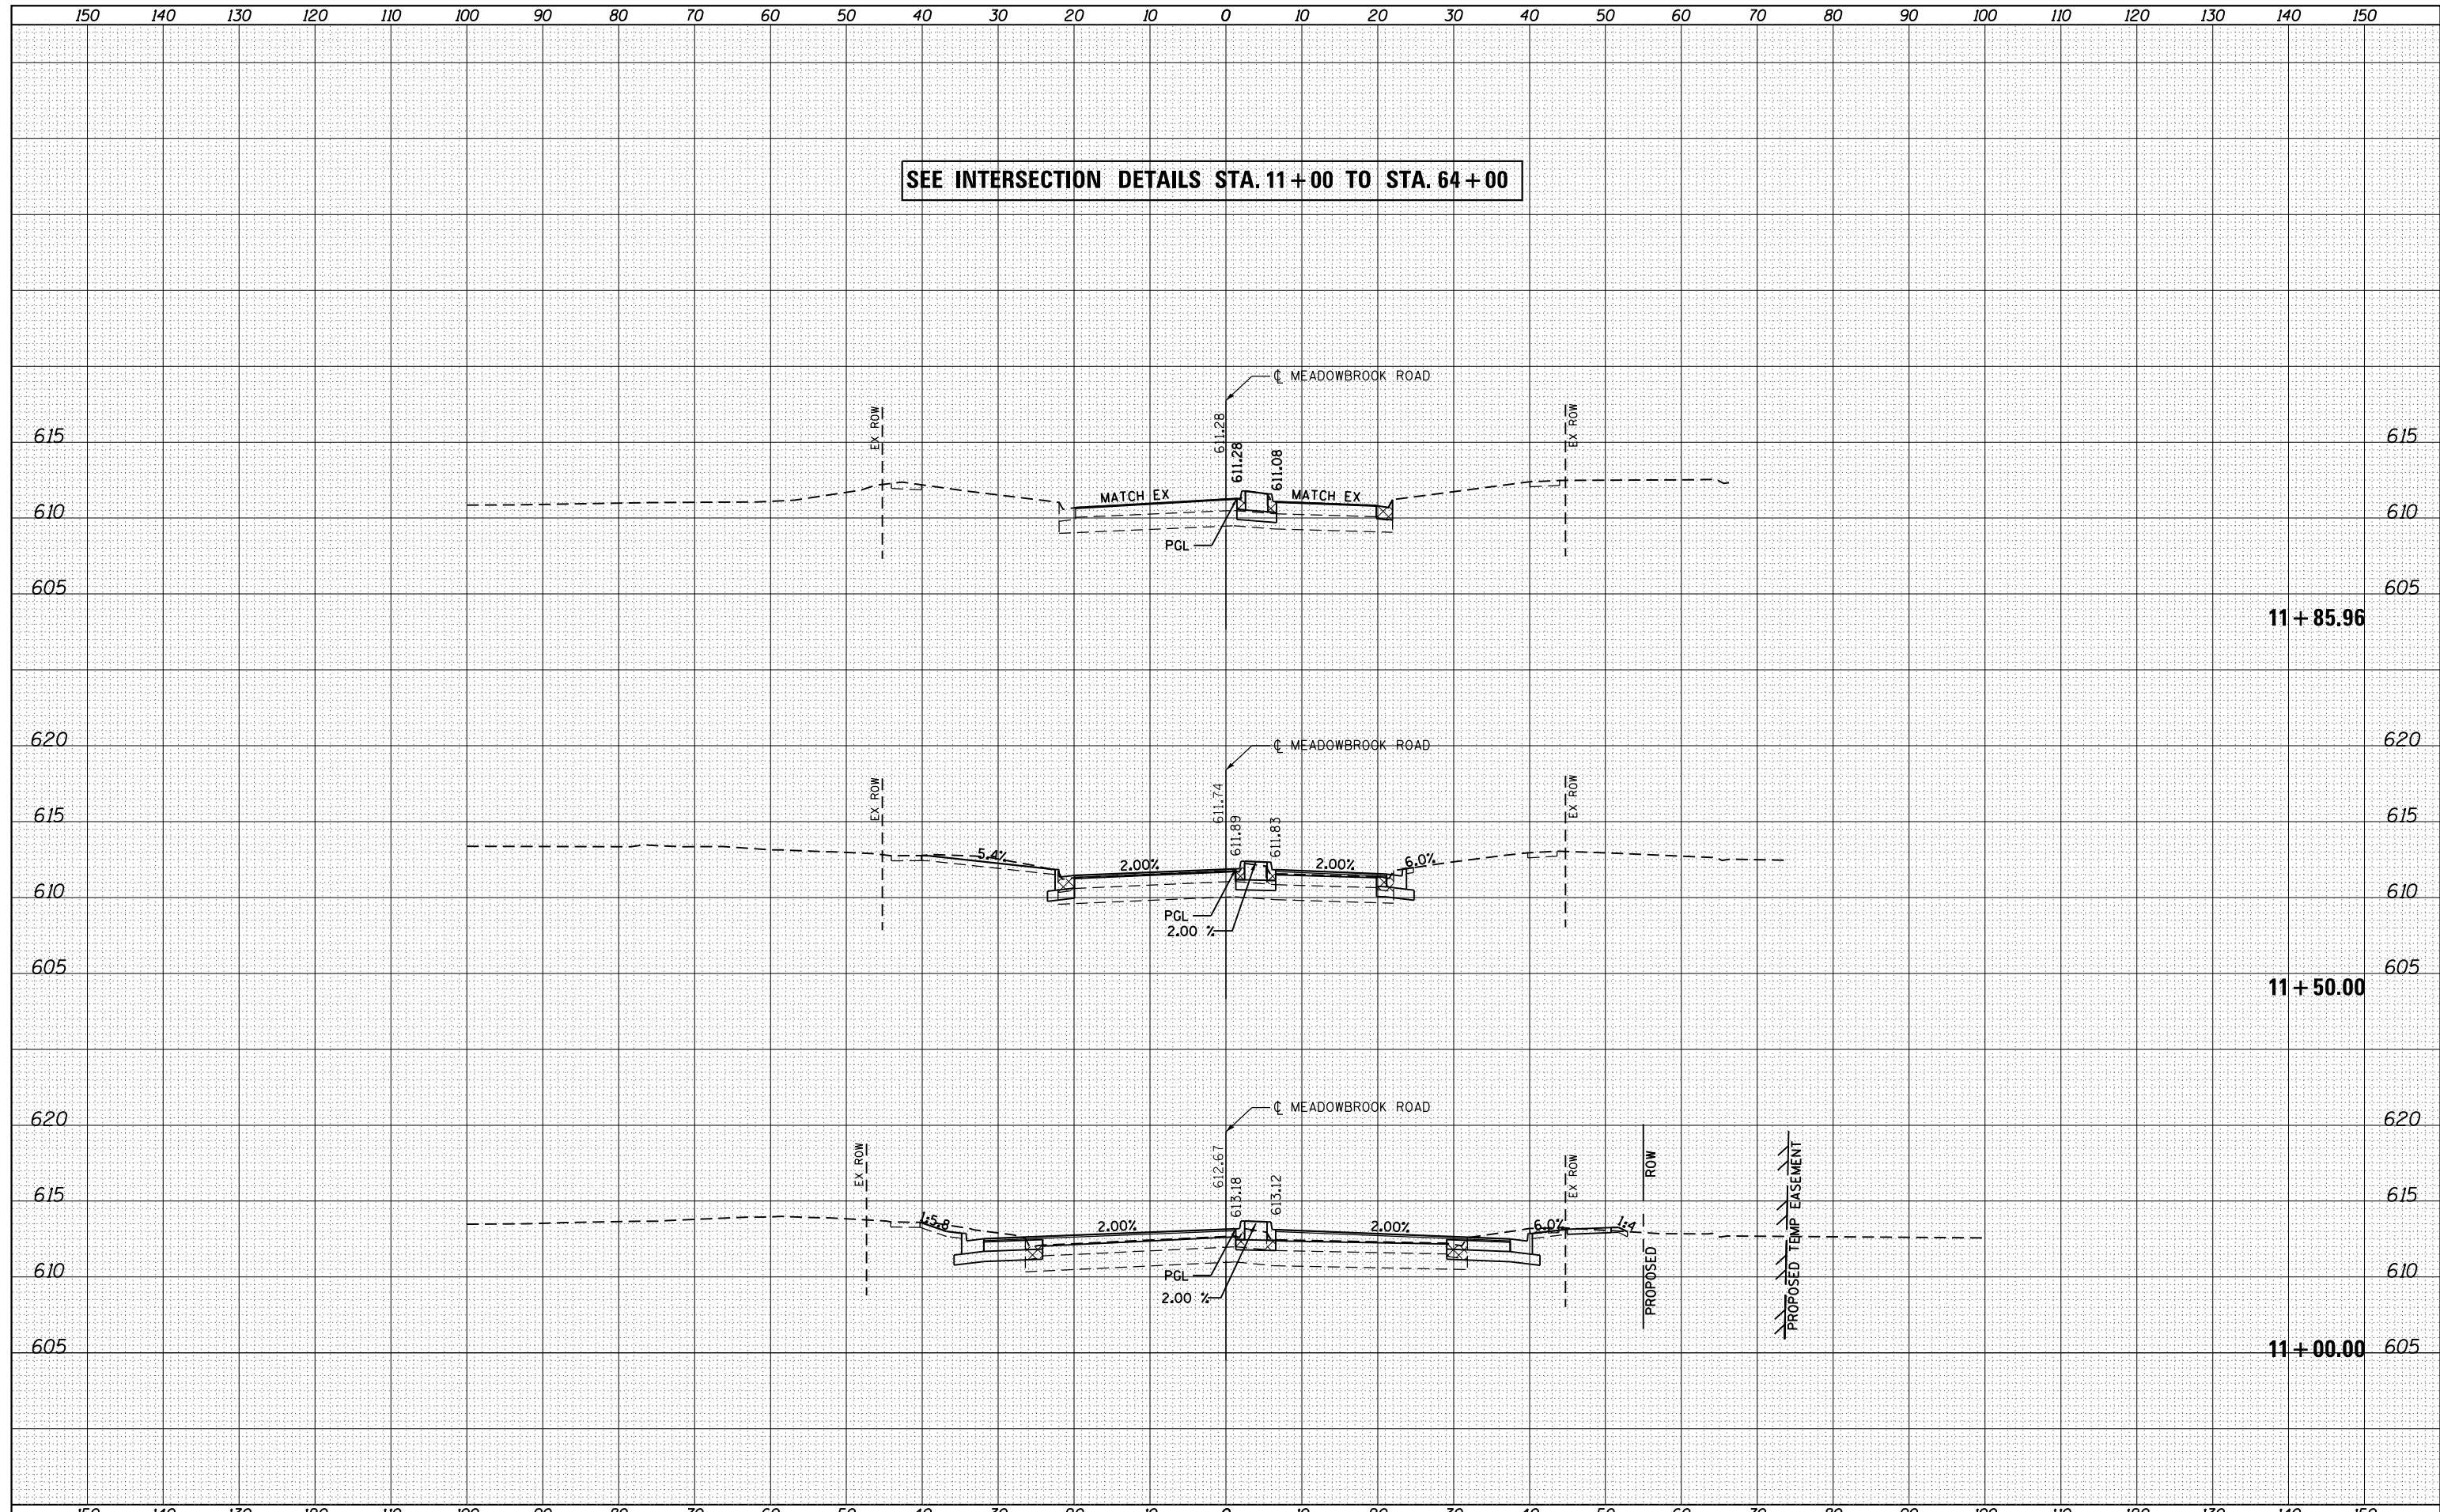

FILE NAME =	USER NAME = spksgw	DESIGNED - AS	REVISIED -	STATE OF ILLINOIS DEPARTMENT OF TRANSPORTATION	MEADOWBROOK ROAD CROSS SECTIONS			F.A.U. RTE.	SECTION	COUNTY	TOTAL SHEETS	SHEET NO.
ca:\pw\work\p\dot\spksgw\ad373645\0672890-sh	DRAWN - AS	REVISIED -	8012					21(W-3, TS-1, RS-7)	SANGAMON	679	629	
PLOT SCALE = 20.0000' / in.	CHECKED - SEW	REVISIED -	CONTRACT NO. 72890									
PLOT DATE = Feb-04-2014 01:54:36PM	DATE - 12/04/2013	REVISIED -	ILLINOIS FED. AID PROJECT									
				SCALE: 1"=10'H, 5'V		SHEET NO. 1 OF 2 SHEETS		STA. 11+00.00 TO STA. 11+85.96				