


DATE	
BY	
SURVEYED	
PLOTTED	
TEMPLATE	
AREAS	
CHECKED	
FINAL SURVEY	
NOTE BOOK	
NO.	

DATE	
BY	
SURVEYED	
PLOTTED	
TEMPLATE	
AREAS	
CHECKED	
ORIGINAL SURVEY	
NOTE BOOK	
NO.	

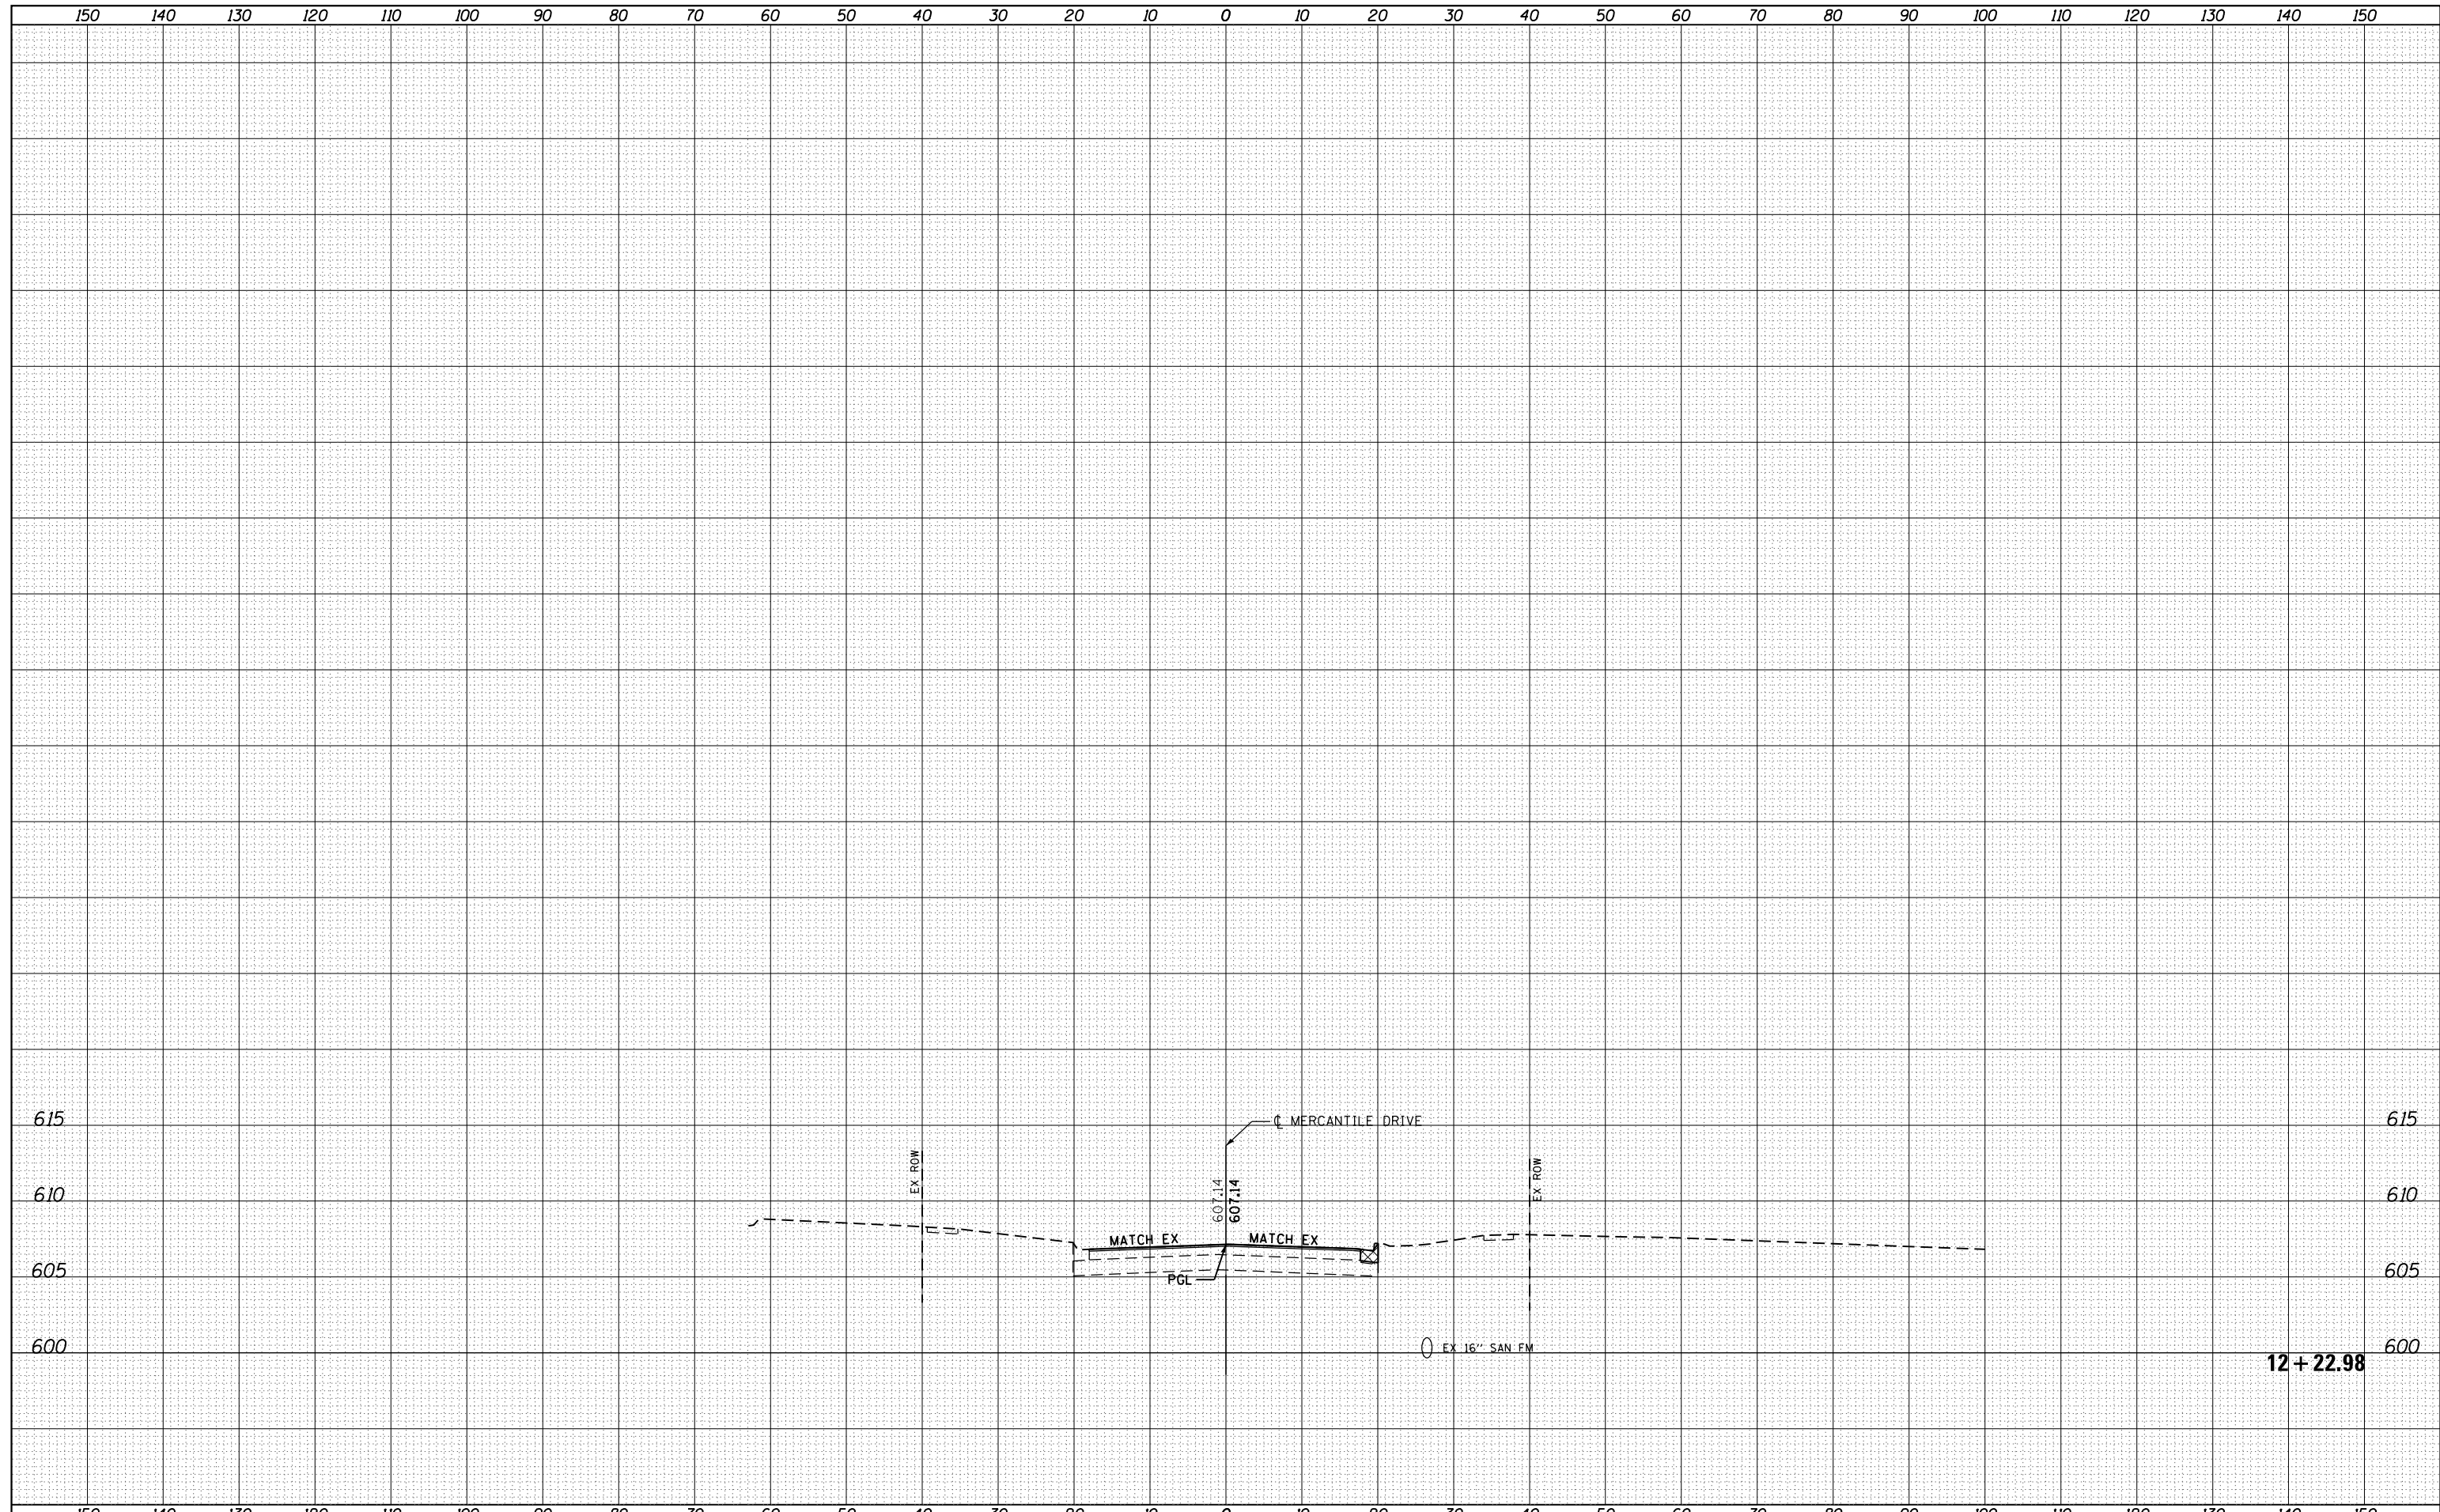

FILE NAME = c:\pwork\pwork\spksgw\d0373645\0672890-shd-xssht-Mercantile2.dgn

USER NAME = spksgw  
 PLOT SCALE = 20.0000' / in.  
 PLOT DATE = Feb-04-2014 01:54:43PM

DESIGNED - AS  
 DRAWN - AS  
 CHECKED - SEW  
 DATE - 12/04/2013

REVISED -  
 REVISED -  
 REVISED -  
 REVISED -

**STATE OF ILLINOIS  
 DEPARTMENT OF TRANSPORTATION**

**MERCANTILE DRIVE  
 CROSS SECTIONS**  
 SCALE: 1"=10'H, 5'V SHEET NO. 5 OF 5 SHEETS STA. 12+22.98 TO STA. 12+22.98

F.A.U. RTE.	SECTION	COUNTY	TOTAL SHEETS	SHEET NO.
8012	21(W-3, TS-1, RS-7)	SANGAMON	679	635
			CONTRACT NO. 72890	
ILLINOIS FED. AID PROJECT				