


DATE	
BY	
FINAL SURVEY	SURVEYED
NOTE BOOK	PLOTTED
NO.	TEMPLATE
	AREAS
	CHECKED

DATE	
BY	
ORIGINAL SURVEY	SURVEYED
NOTE BOOK	PLOTTED
NO.	TEMPLATE
	AREAS
	CHECKED

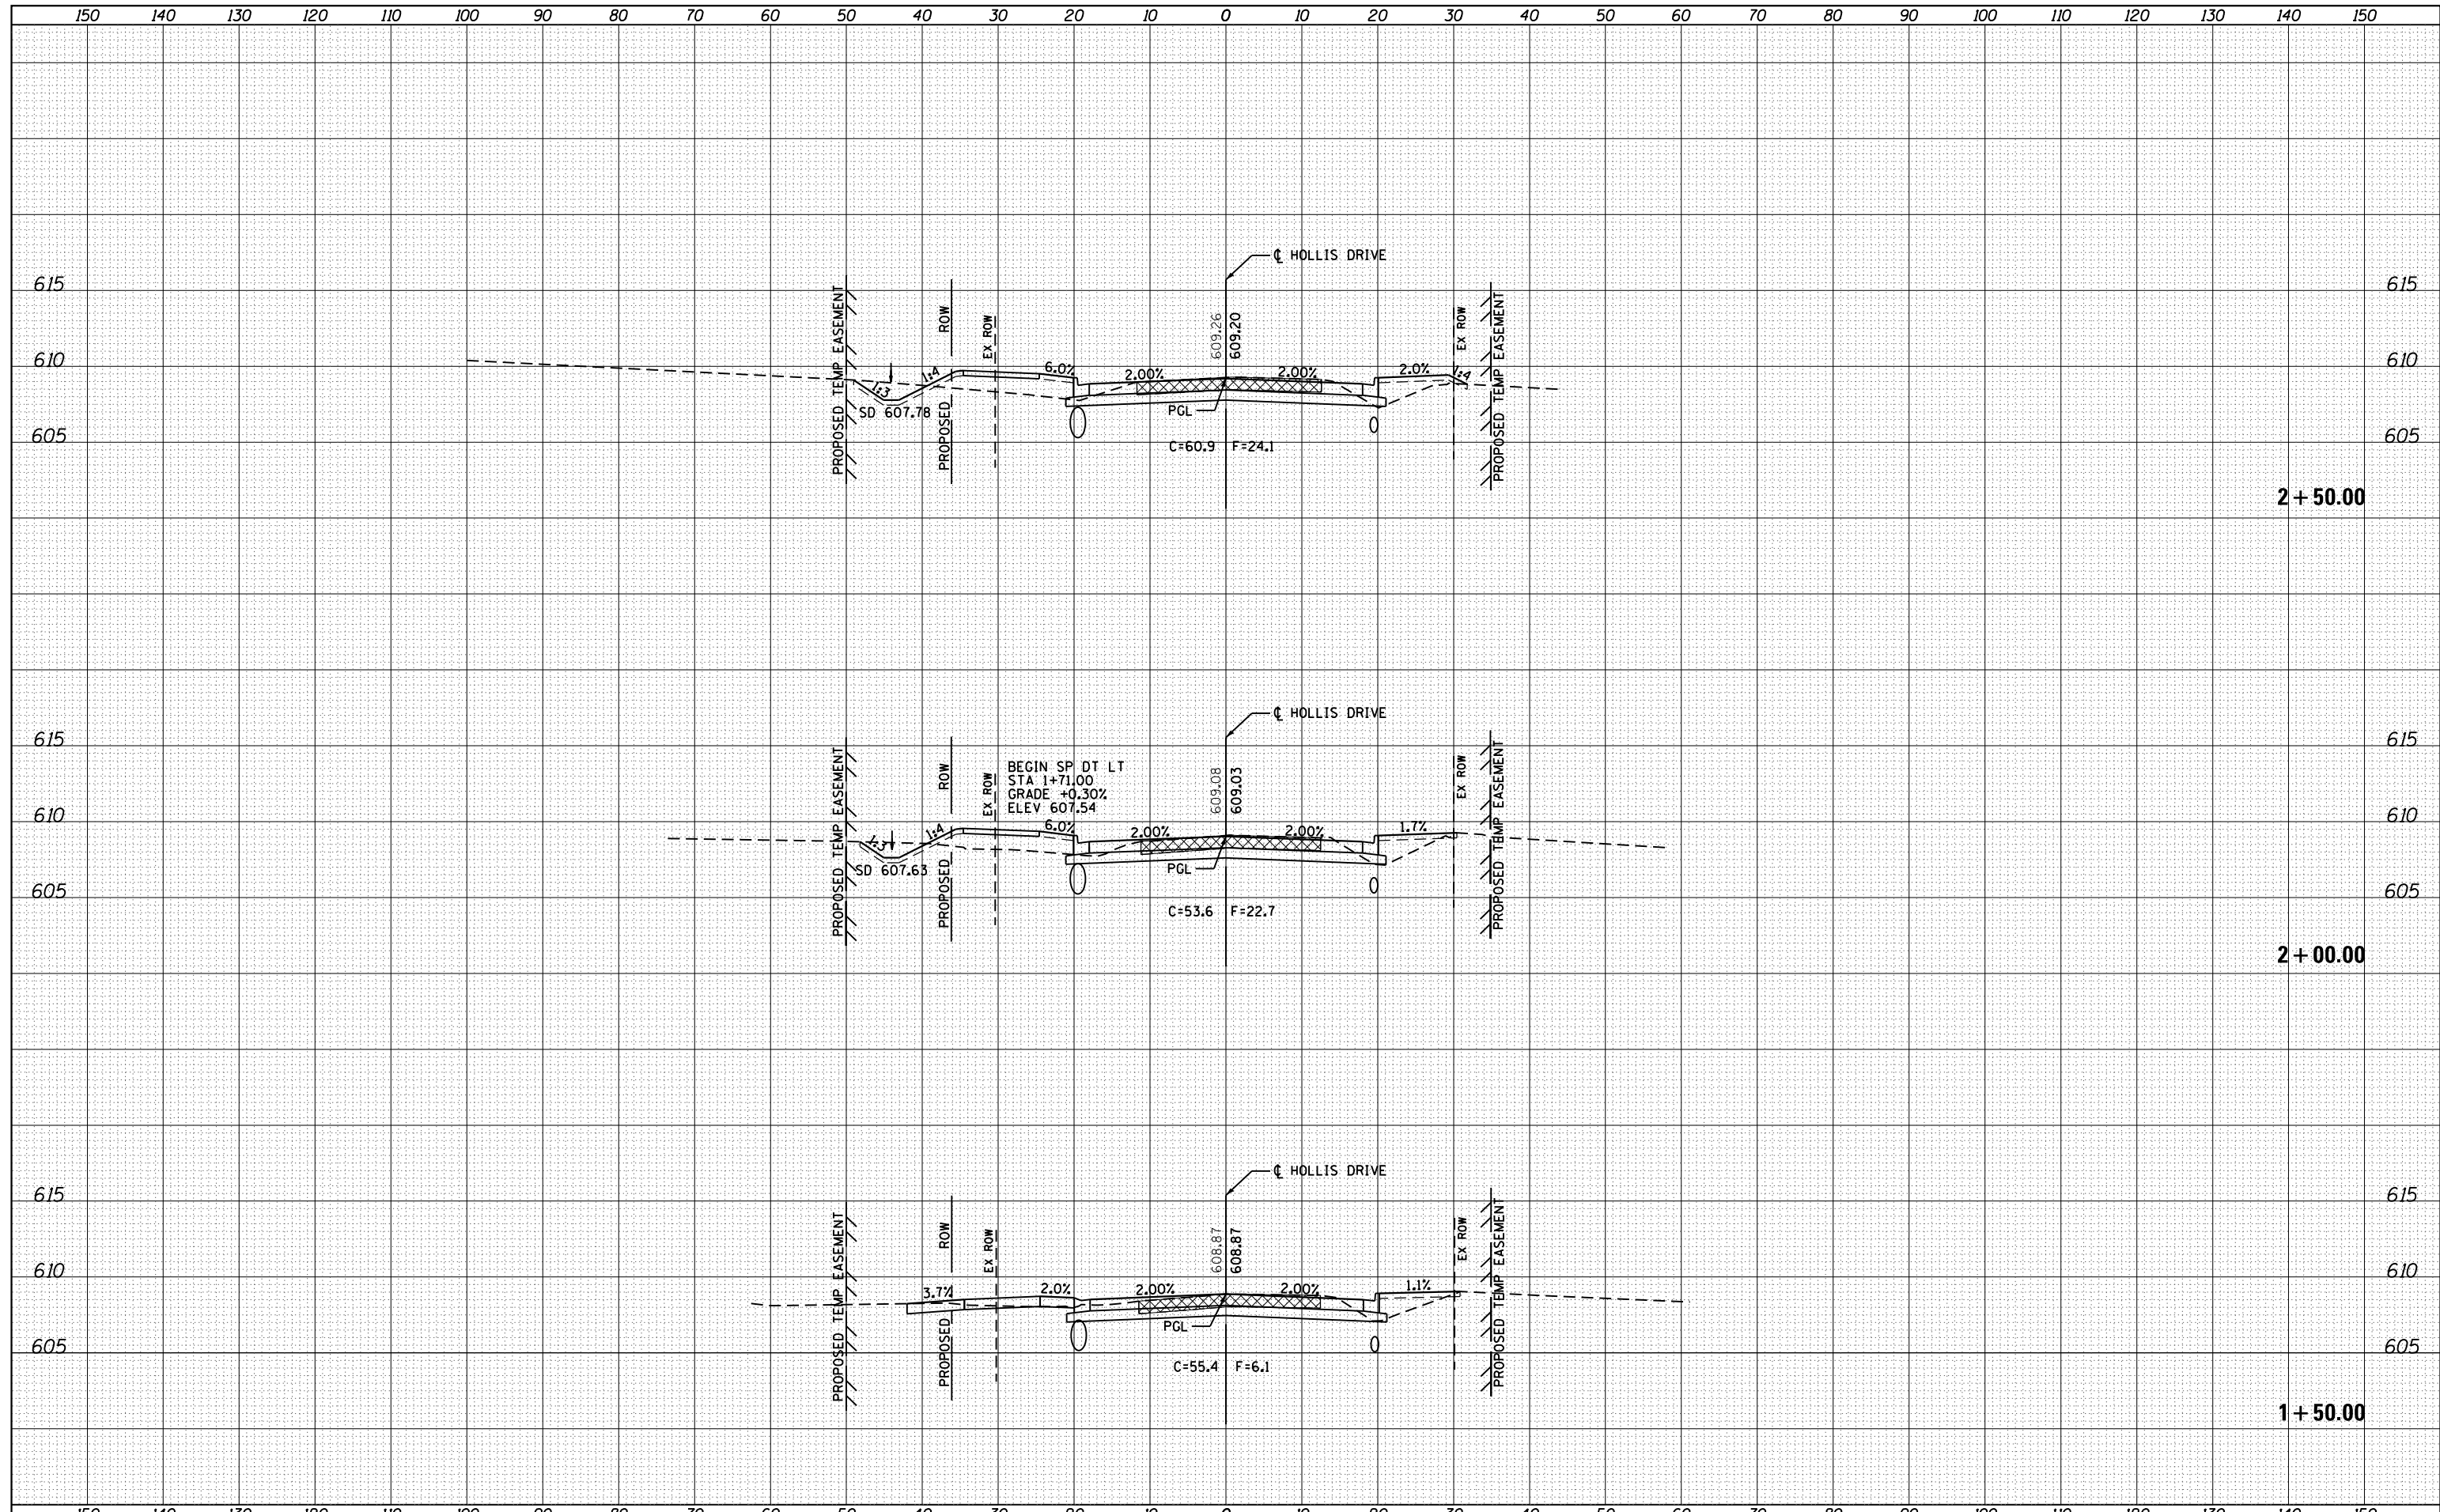

FILE NAME =	USER NAME = sparksgw	DESIGNED - AWM	REVISIED -
c:\pw\work\pwidot\sparksgw\d0373645\0672890-sh	csst-Hollis.dgn	DRAWN - TJD	REVISIED -
Default	PLOT SCALE = 20.0000' / in.	CHECKED - AWM	REVISIED -
	PLOT DATE = Feb-04-2014 01:54:49PM	DATE - 12/04/2013	REVISIED -

**STATE OF ILLINOIS  
DEPARTMENT OF TRANSPORTATION**

**HOLLIS DRIVE  
CROSS SECTIONS**

SCALE: 1"=10'H, 5'V SHEET 5 OF 19 SHEETS STA. 1+50.00 TO STA. 2+50.00

F.A.U. RTE.	SECTION	COUNTY	TOTAL SHEETS	SHEET NO.
8012	21(W-3, TS-1, RS-7)	SANGAMON	679	643
			CONTRACT NO. 72890	

ILLINOIS FED. AID PROJECT