


DATE	
BY	
FINAL SURVEY	SURVEYED
NOTE BOOK	PLOTTED
NO.	TEMPLATE
	AREAS CHECKED

DATE	
BY	
ORIGINAL SURVEY	SURVEYED
NOTE BOOK	PLOTTED
NO.	TEMPLATE
	AREAS CHECKED

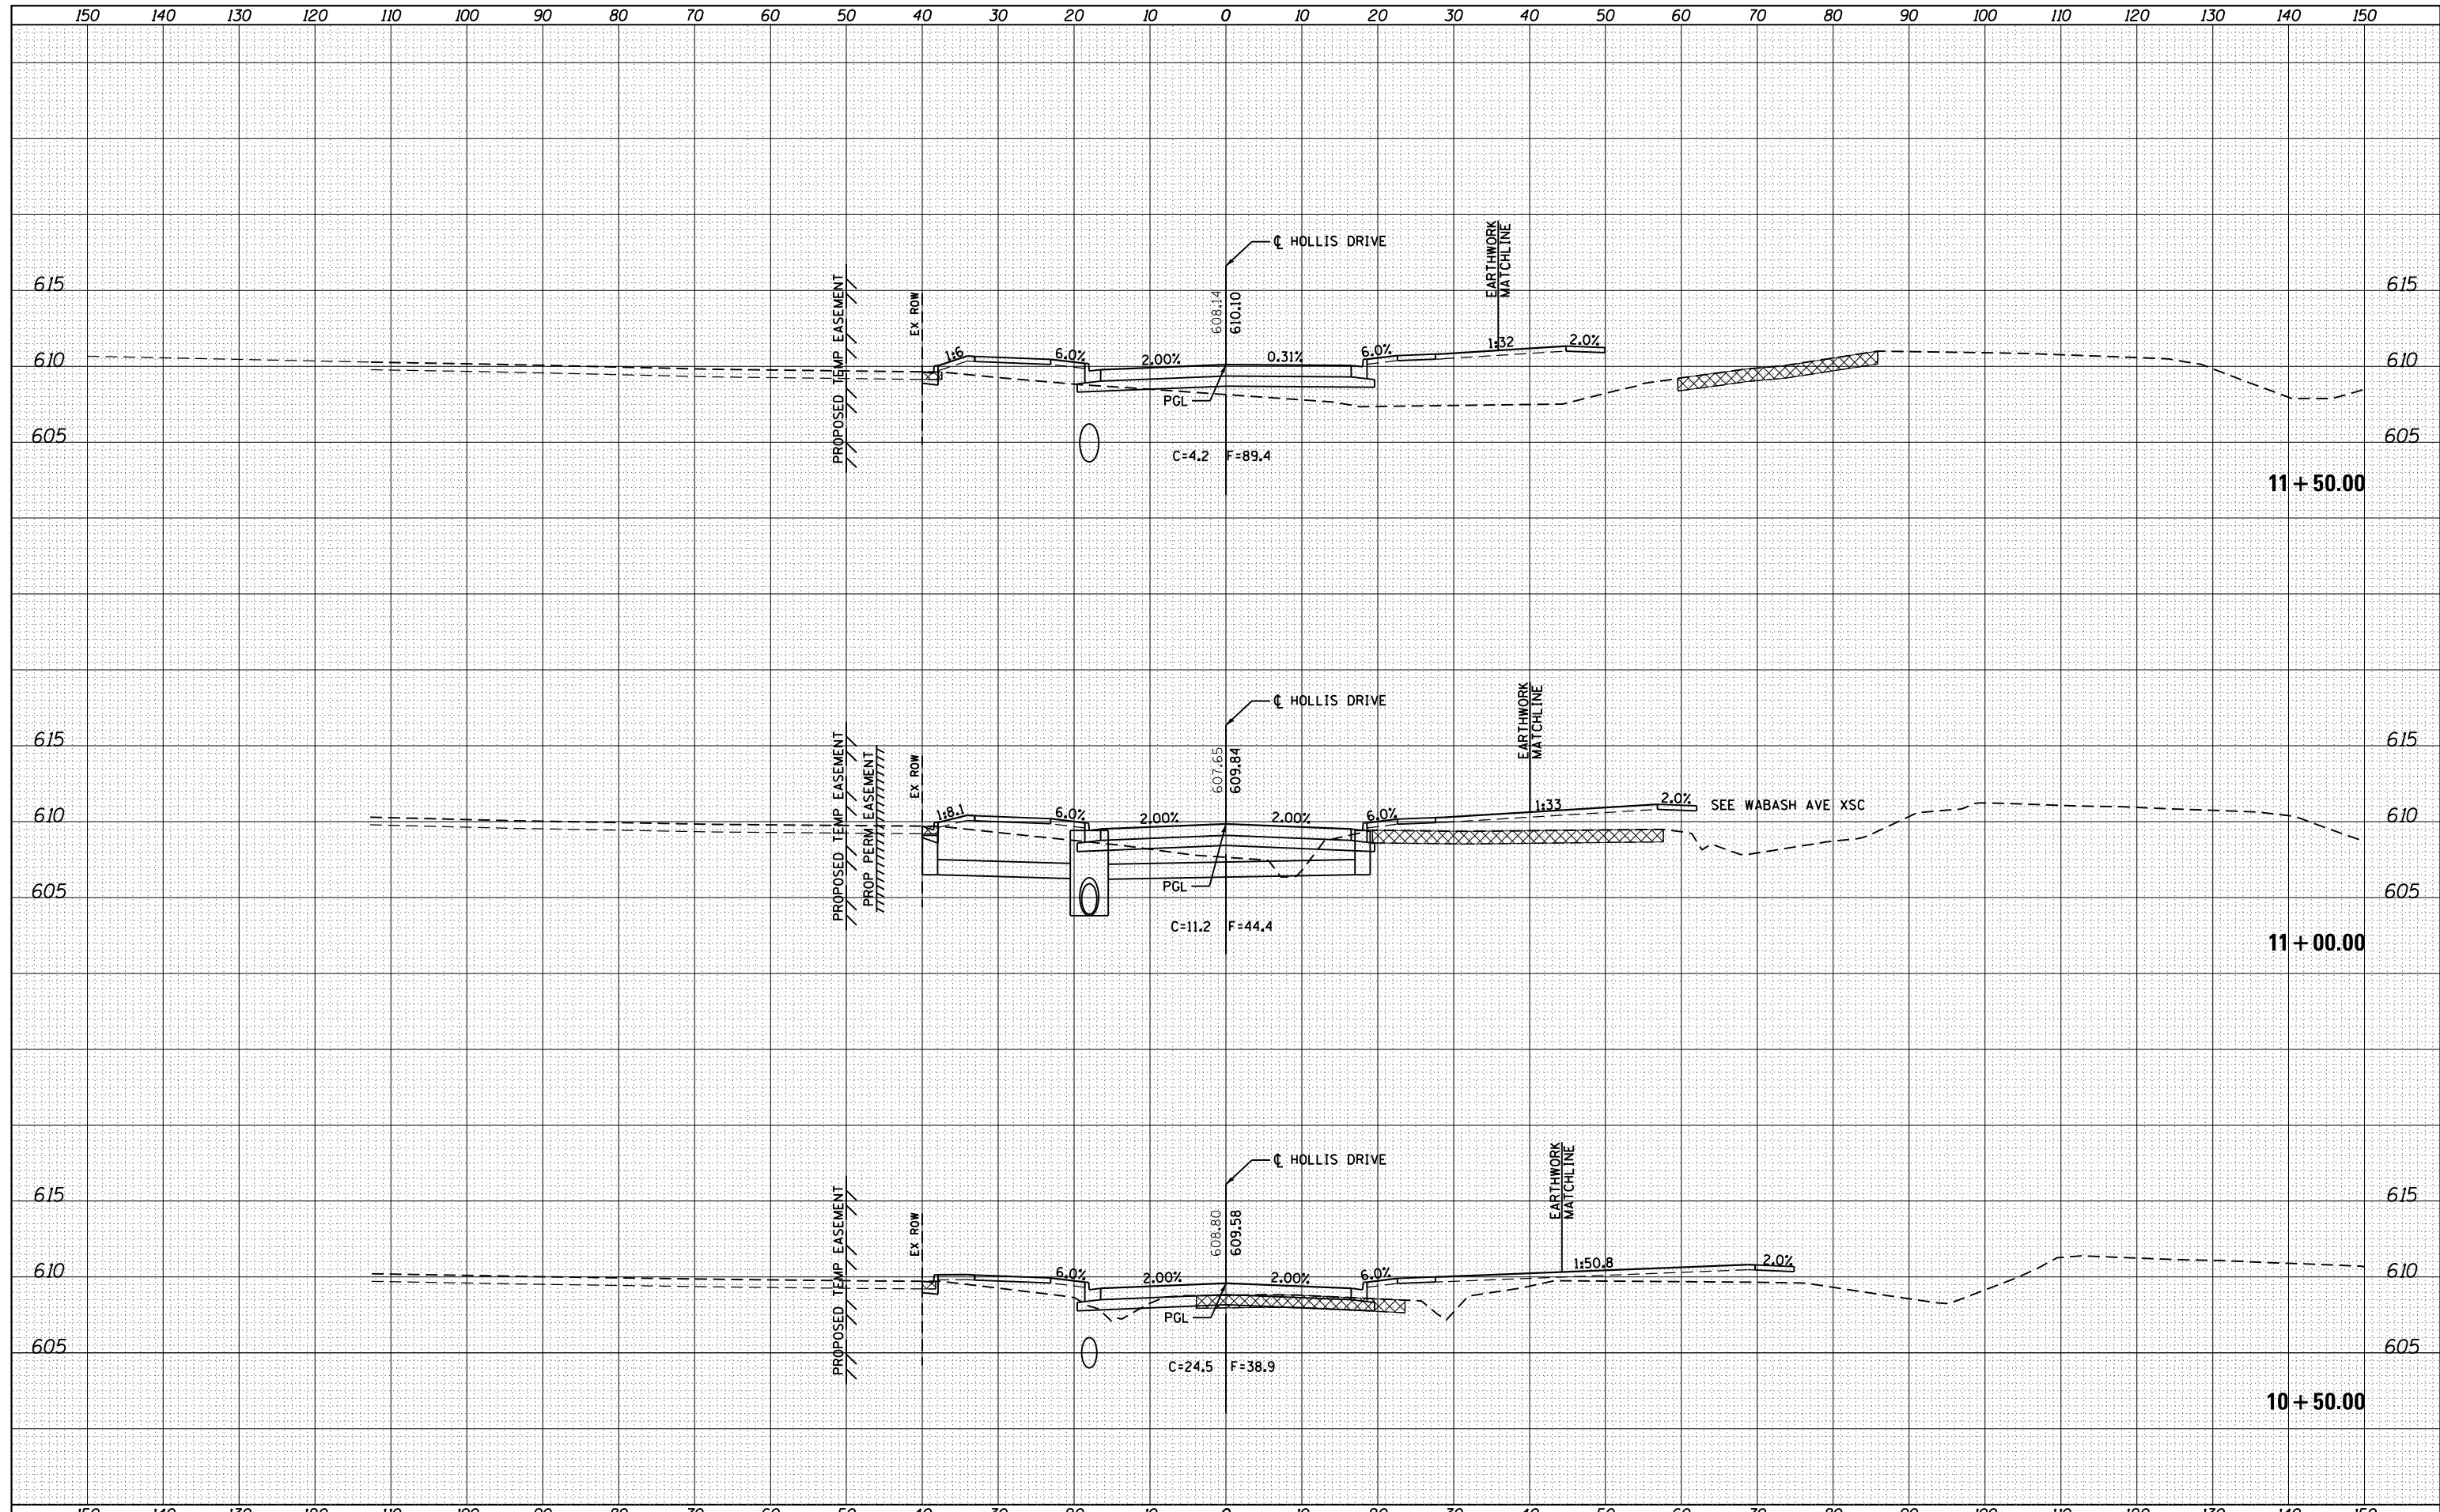

FILE NAME =	USER NAME = sparksq	DESIGNED - AWM	REVISED -	STATE OF ILLINOIS DEPARTMENT OF TRANSPORTATION	HOLLIS DRIVE CROSS SECTIONS	F.A.U. RTE.	SECTION	COUNTY	TOTAL SHEETS	SHEET NO.	
es:\pw\work\p\dot\sparksq\ad373645\0672890-sh	csst-Hollis.dgn	DRAWN - TJD	REVISED -			8012	21(W-3, TS-1, RS-7)	SANGAMON	679	650	
PLOT SCALE = 20.0000' / in.		CHECKED - AWM	REVISED -			CONTRACT NO. 72890					
PLOT DATE = Feb-06-2014 11:09:41AM		DATE - 12/04/2013	REVISED -			ILLINOIS FED. AID PROJECT					
Default				SCALE: 1"=10'H, 5'V		SHEET 12 OF 19 SHEETS		STA. 10+50.00 TO STA. 11+50.00			