


DATE	
BY	
ORIGINAL SURVEY	
SURVEYED	
PLOTTED	
TEMPLATE	
AREAS	
CHECKED	
NO.	

DATE	
BY	
ORIGINAL SURVEY	
SURVEYED	
PLOTTED	
TEMPLATE	
AREAS	
CHECKED	
NO.	

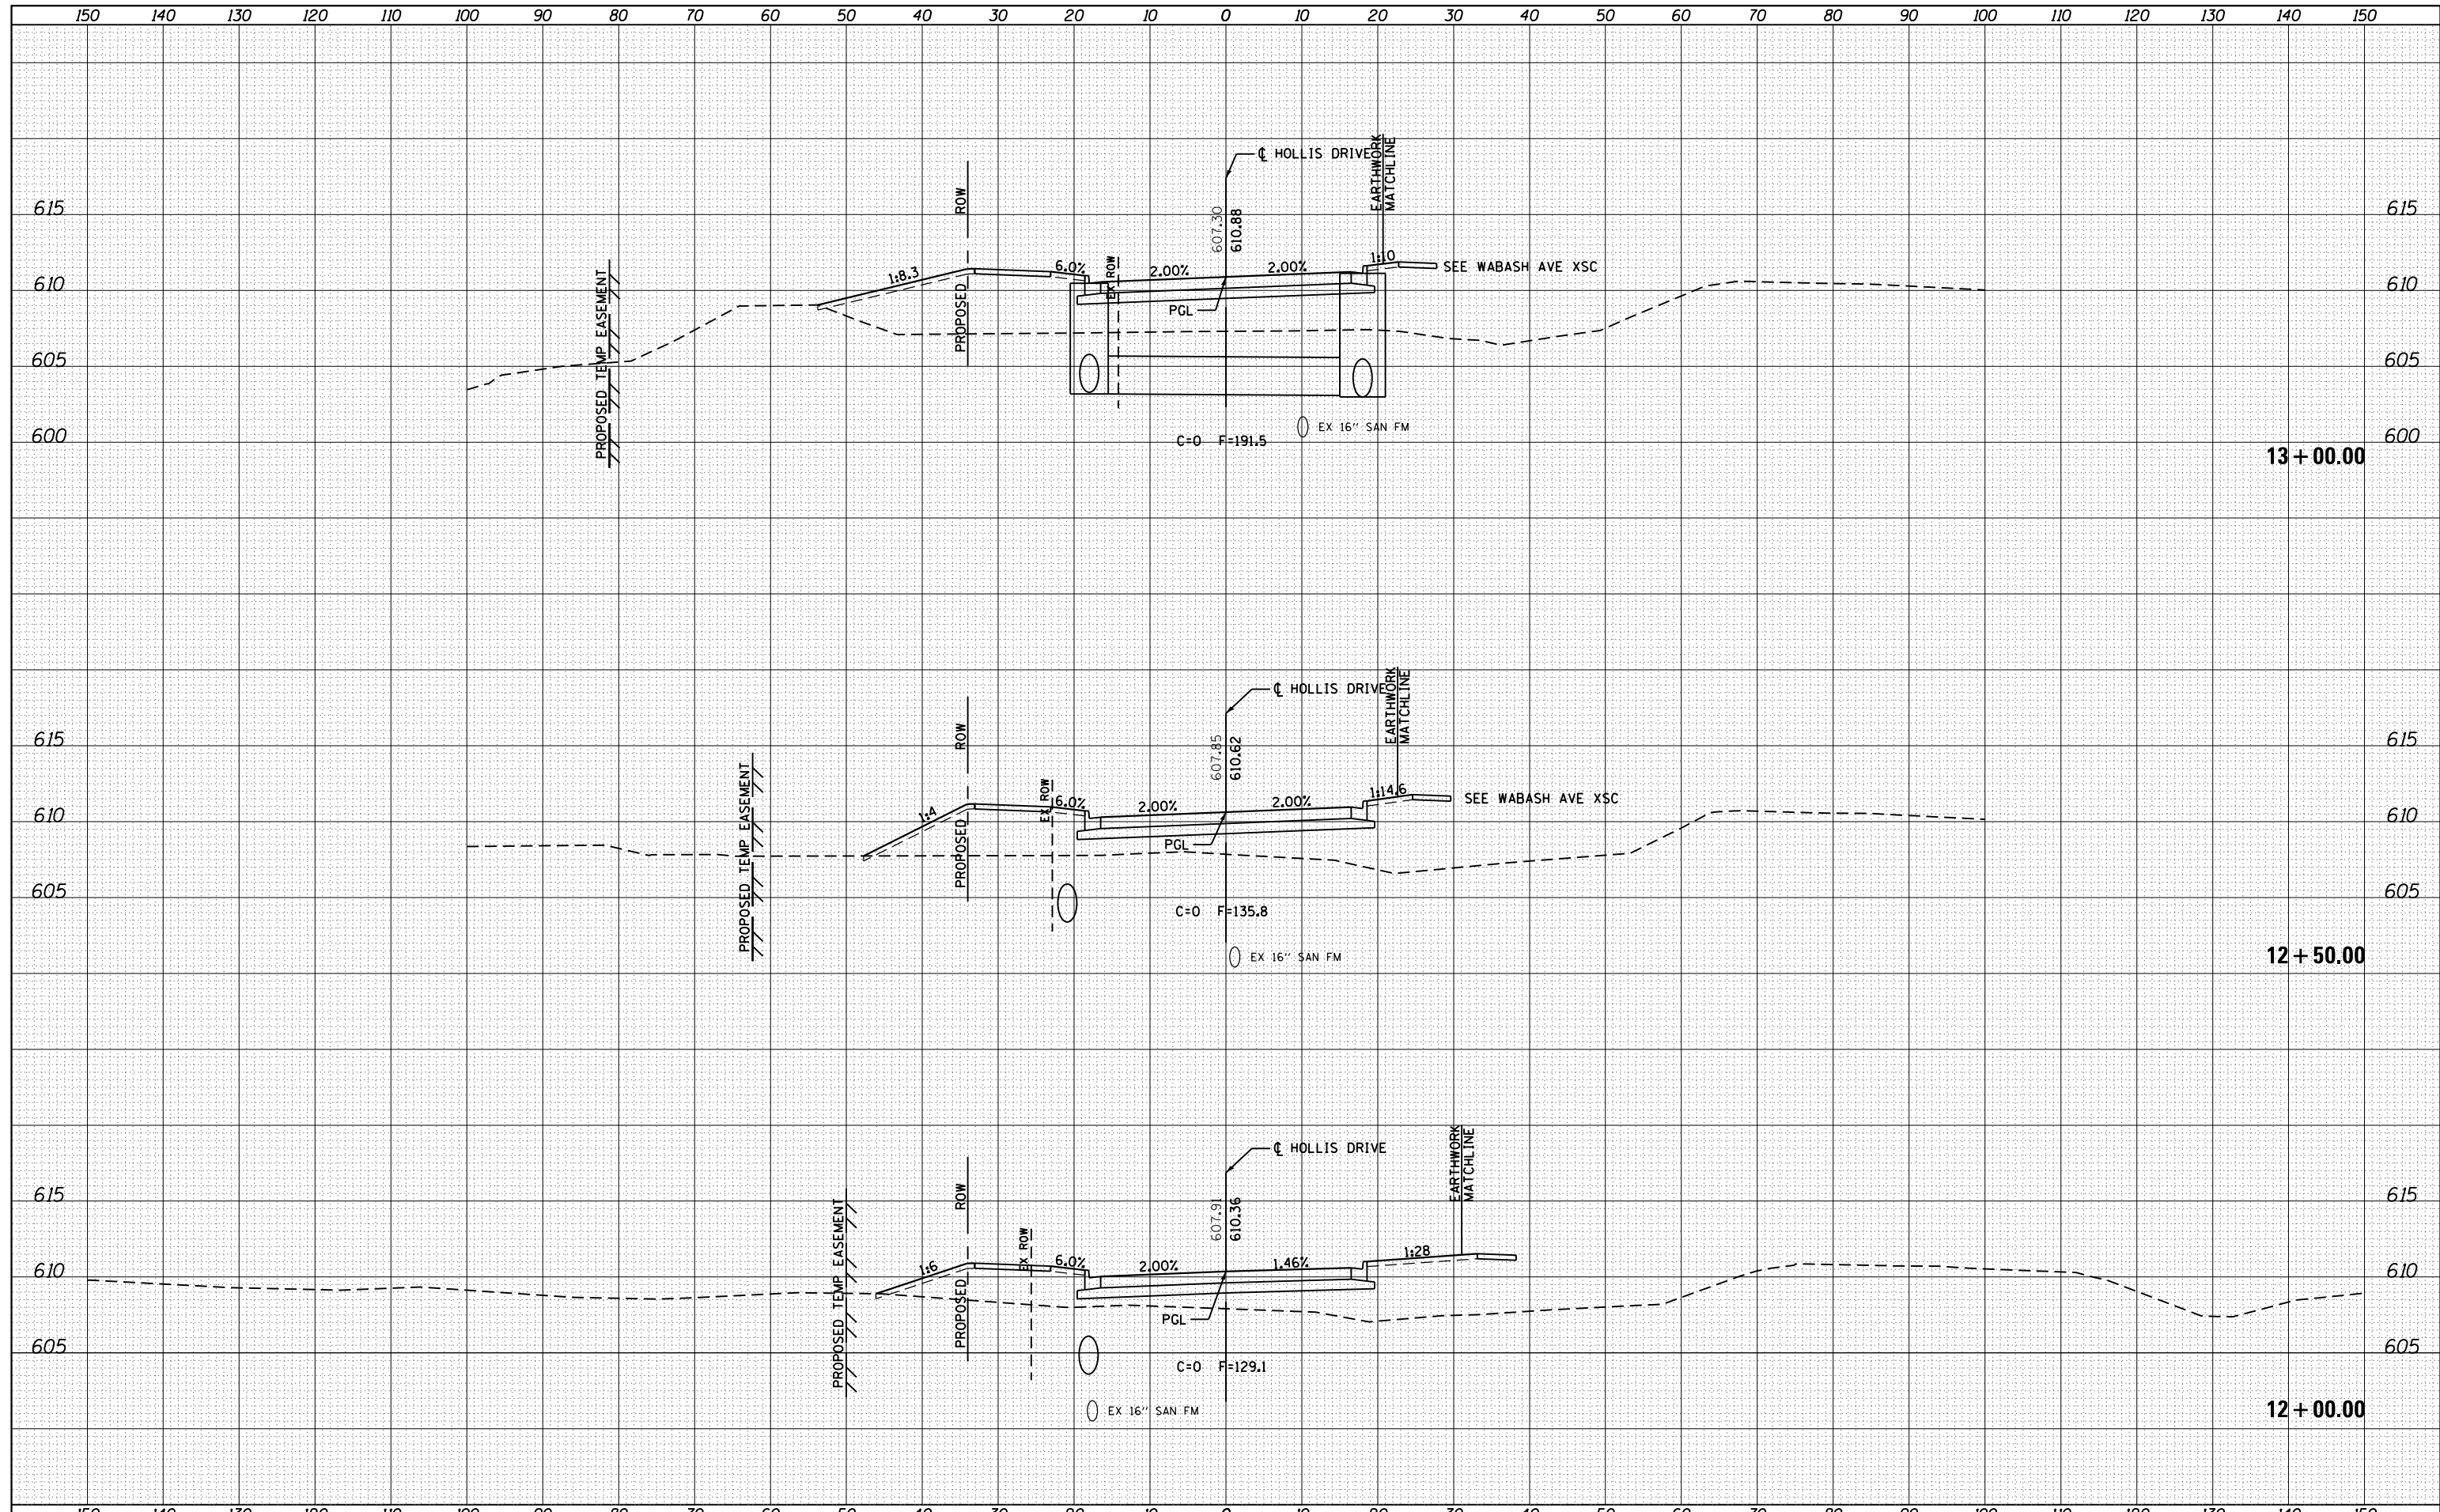

FILE NAME =	USER NAME = spksgw	DESIGNED - AWM	REVISED -	<b>STATE OF ILLINOIS</b> <b>DEPARTMENT OF TRANSPORTATION</b>	<b>HOLLIS DRIVE</b> <b>CROSS SECTIONS</b>	F.A.U. RTE.	SECTION	COUNTY	TOTAL SHEETS	SHEET NO.
Default	es:\pw\work\pwidot\spksgw\ad0373645\0672890-shd-xsht-Hollis.dgn	DRAWN - TJD	REVISED -			8012	21(W-3, TS-1, RS-7)	SANGAMON	679	651
		PLLOT SCALE = 20.0000' / in.	CHECKED - AWM			REVISED -				CONTRACT NO. 72890
		PLLOT DATE = Feb-06-2014 11:00:02AM	DATE - 12/04/2013			REVISED -	SCALE: 1"=10'H, 5'V	SHEET 13 OF 19 SHEETS	STA. 12+00.00 TO STA. 13+00.00	ILLINOIS FED. AID PROJECT