


FINAL SURVEY NO.	SURVEYED PLOTTED TEMPLATE AREAS CHECKED	BY	DATE

ORIGINAL SURVEY NO.	SURVEYED PLOTTED TEMPLATE AREAS CHECKED	BY	DATE

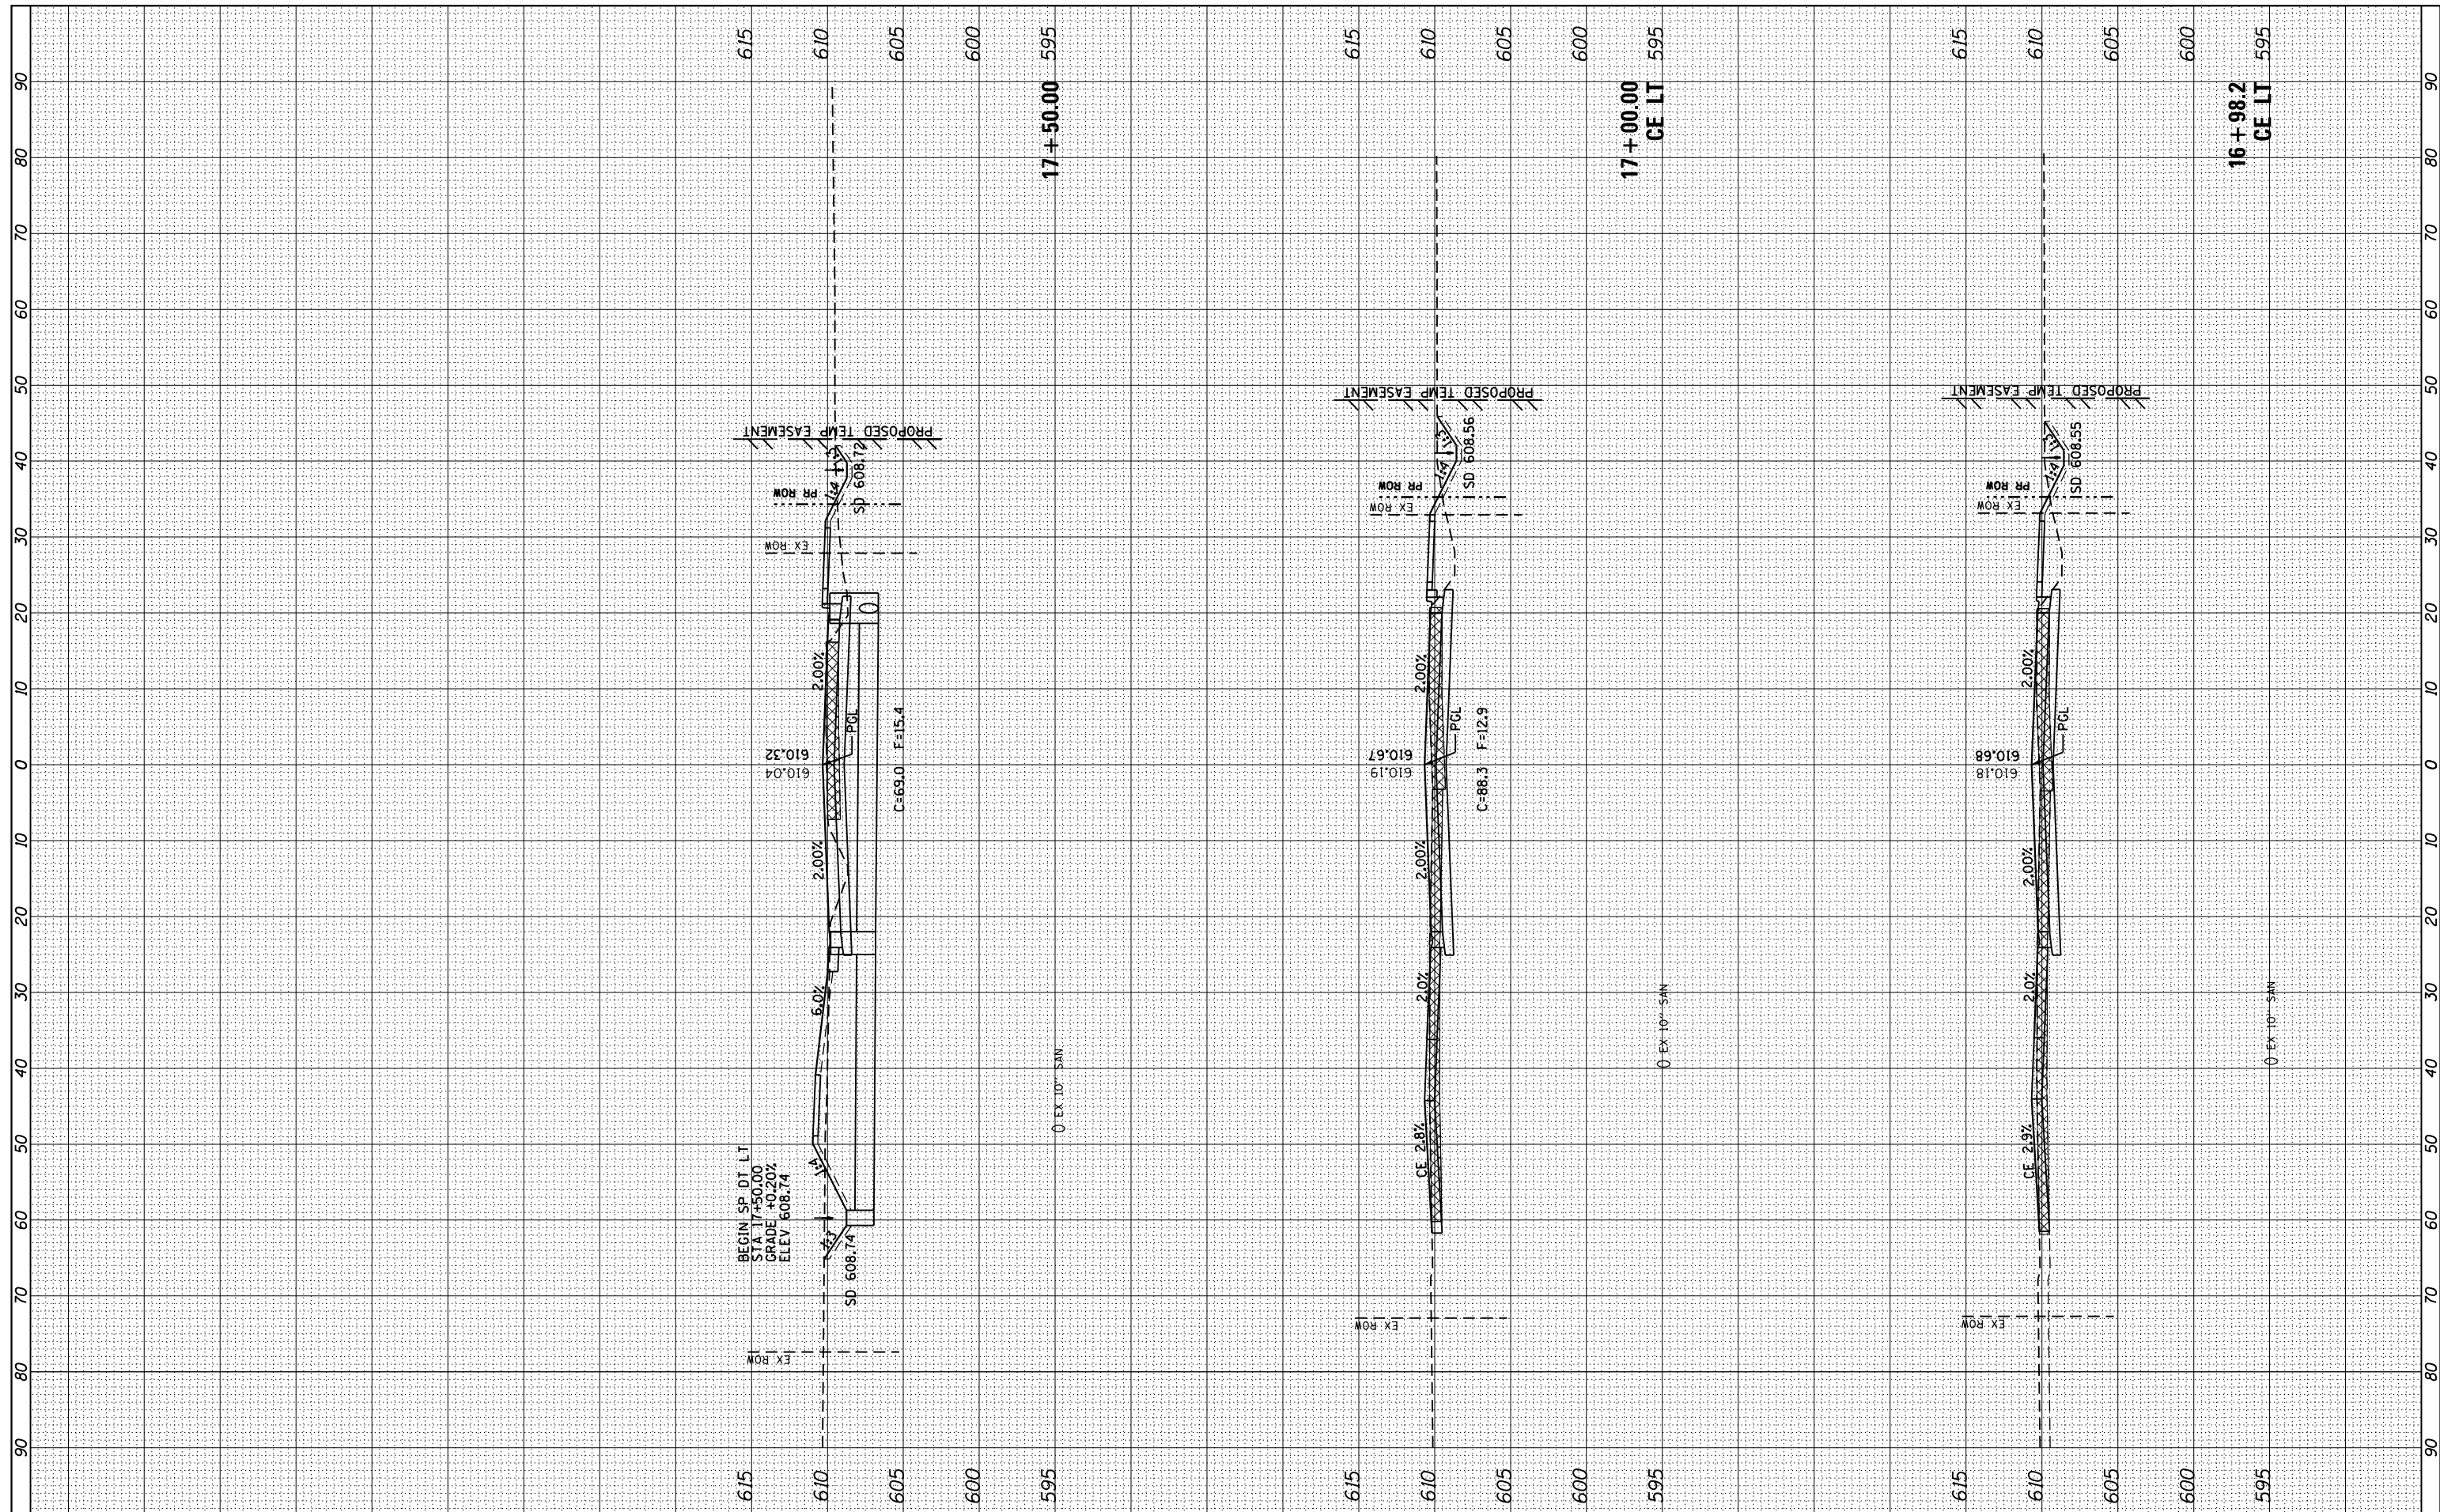

FILE NAME = c:\pw_work\pwidot\edwardsjd\d0379489\0672890-ht-xssht-Cockrell.dgn

USER NAME = edwardsjd
 PLOT SCALE = 20.0000' / in.
 PLOT DATE = Feb-21-2014 02:22:51PM

DESIGNED - AWM
 DRAWN - TJD
 CHECKED - AWM
 DATE - 12/04/2013

REVISED - CMT 1/22/2014
 REVISED -
 REVISED -
 REVISED -

STATE OF ILLINOIS
 DEPARTMENT OF TRANSPORTATION

COCKRELL LANE
 CROSS SECTIONS

SCALE: 1"=10'H, 5'V SHEET 5 OF 7 SHEETS STA. 17+00.00 TO STA. 17+50.00

F.A.U. RTE.	SECTION	COUNTY	TOTAL SHEETS	SHEET NO.
8012	21(W-3, TS-1, RS-7)	SANGAMON	679	662
CONTRACT NO.			72890	
ILLINOIS FED. AID PROJECT				