


FINAL SURVEY NO.	SURVEYED PLOTTED TEMPLATE AREAS CHECKED	BY	DATE

ORIGINAL SURVEY NO.	SURVEYED PLOTTED TEMPLATE AREAS CHECKED	BY	DATE

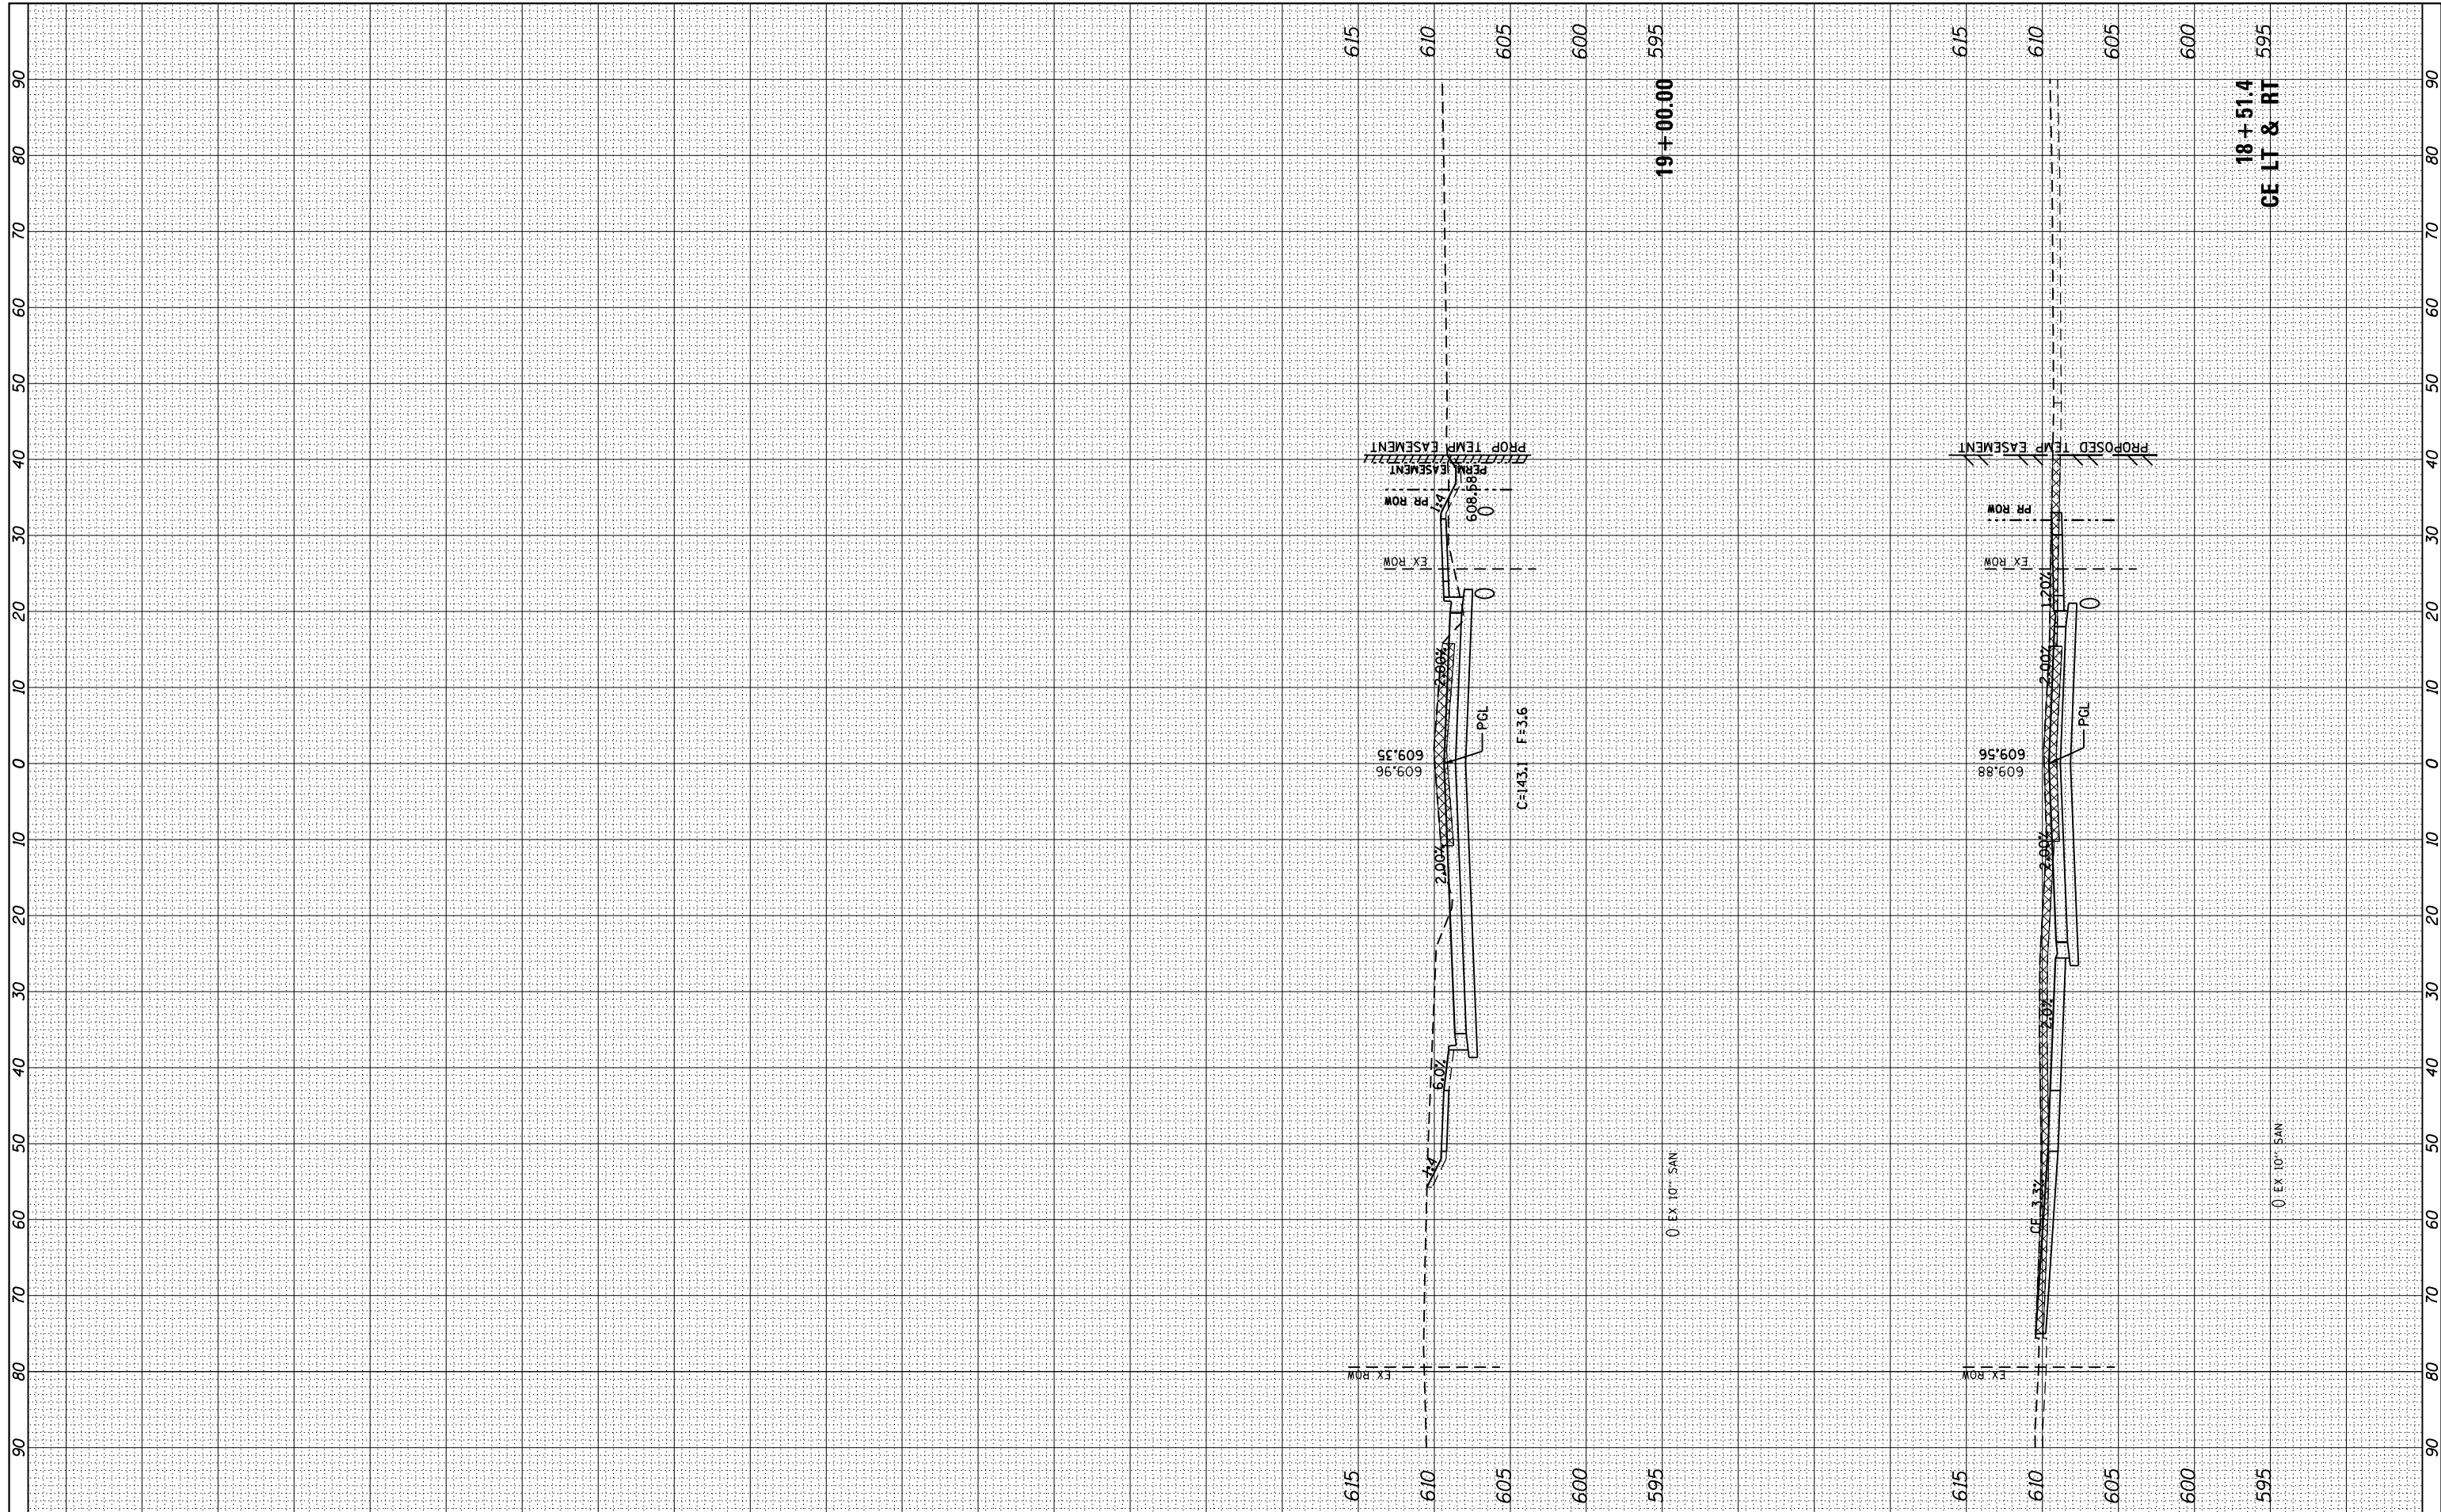

FILE NAME =	USER NAME = edwardsjd	DESIGNED - AWM	REVISED - CMT 1/22/2014
c:\pw_work\pwidot\edwardsjd\0379489\0672890-sh-t-xssht-Cockrell.dgn		DRAWN - TJD	REVISED -
Default		CHECKED - AWM	REVISED -
	PLOT DATE = Feb-21-2014 02:22:52PM	DATE - 12/04/2013	REVISED -

**STATE OF ILLINOIS
DEPARTMENT OF TRANSPORTATION**

**COCKRELL LANE
CROSS SECTIONS**

SCALE: 1"=10'H, 5'V SHEET 7 OF 7 SHEETS STA. 18+50.83 TO STA. 19+00.00

F.A.U. RTE.	SECTION	COUNTY	TOTAL SHEETS	SHEET NO.
8012	21(W-3, TS-1, RS-7)	SANGAMON	679	664
CONTRACT NO. 72890			ILLINOIS FED. AID PROJECT	