


BY	DATE
SURVEYED	PLOTTED
TEMPLATE	AREAS CHECKED
NO.	

BY	DATE
SURVEYED	PLOTTED
TEMPLATE	AREAS CHECKED
NO.	

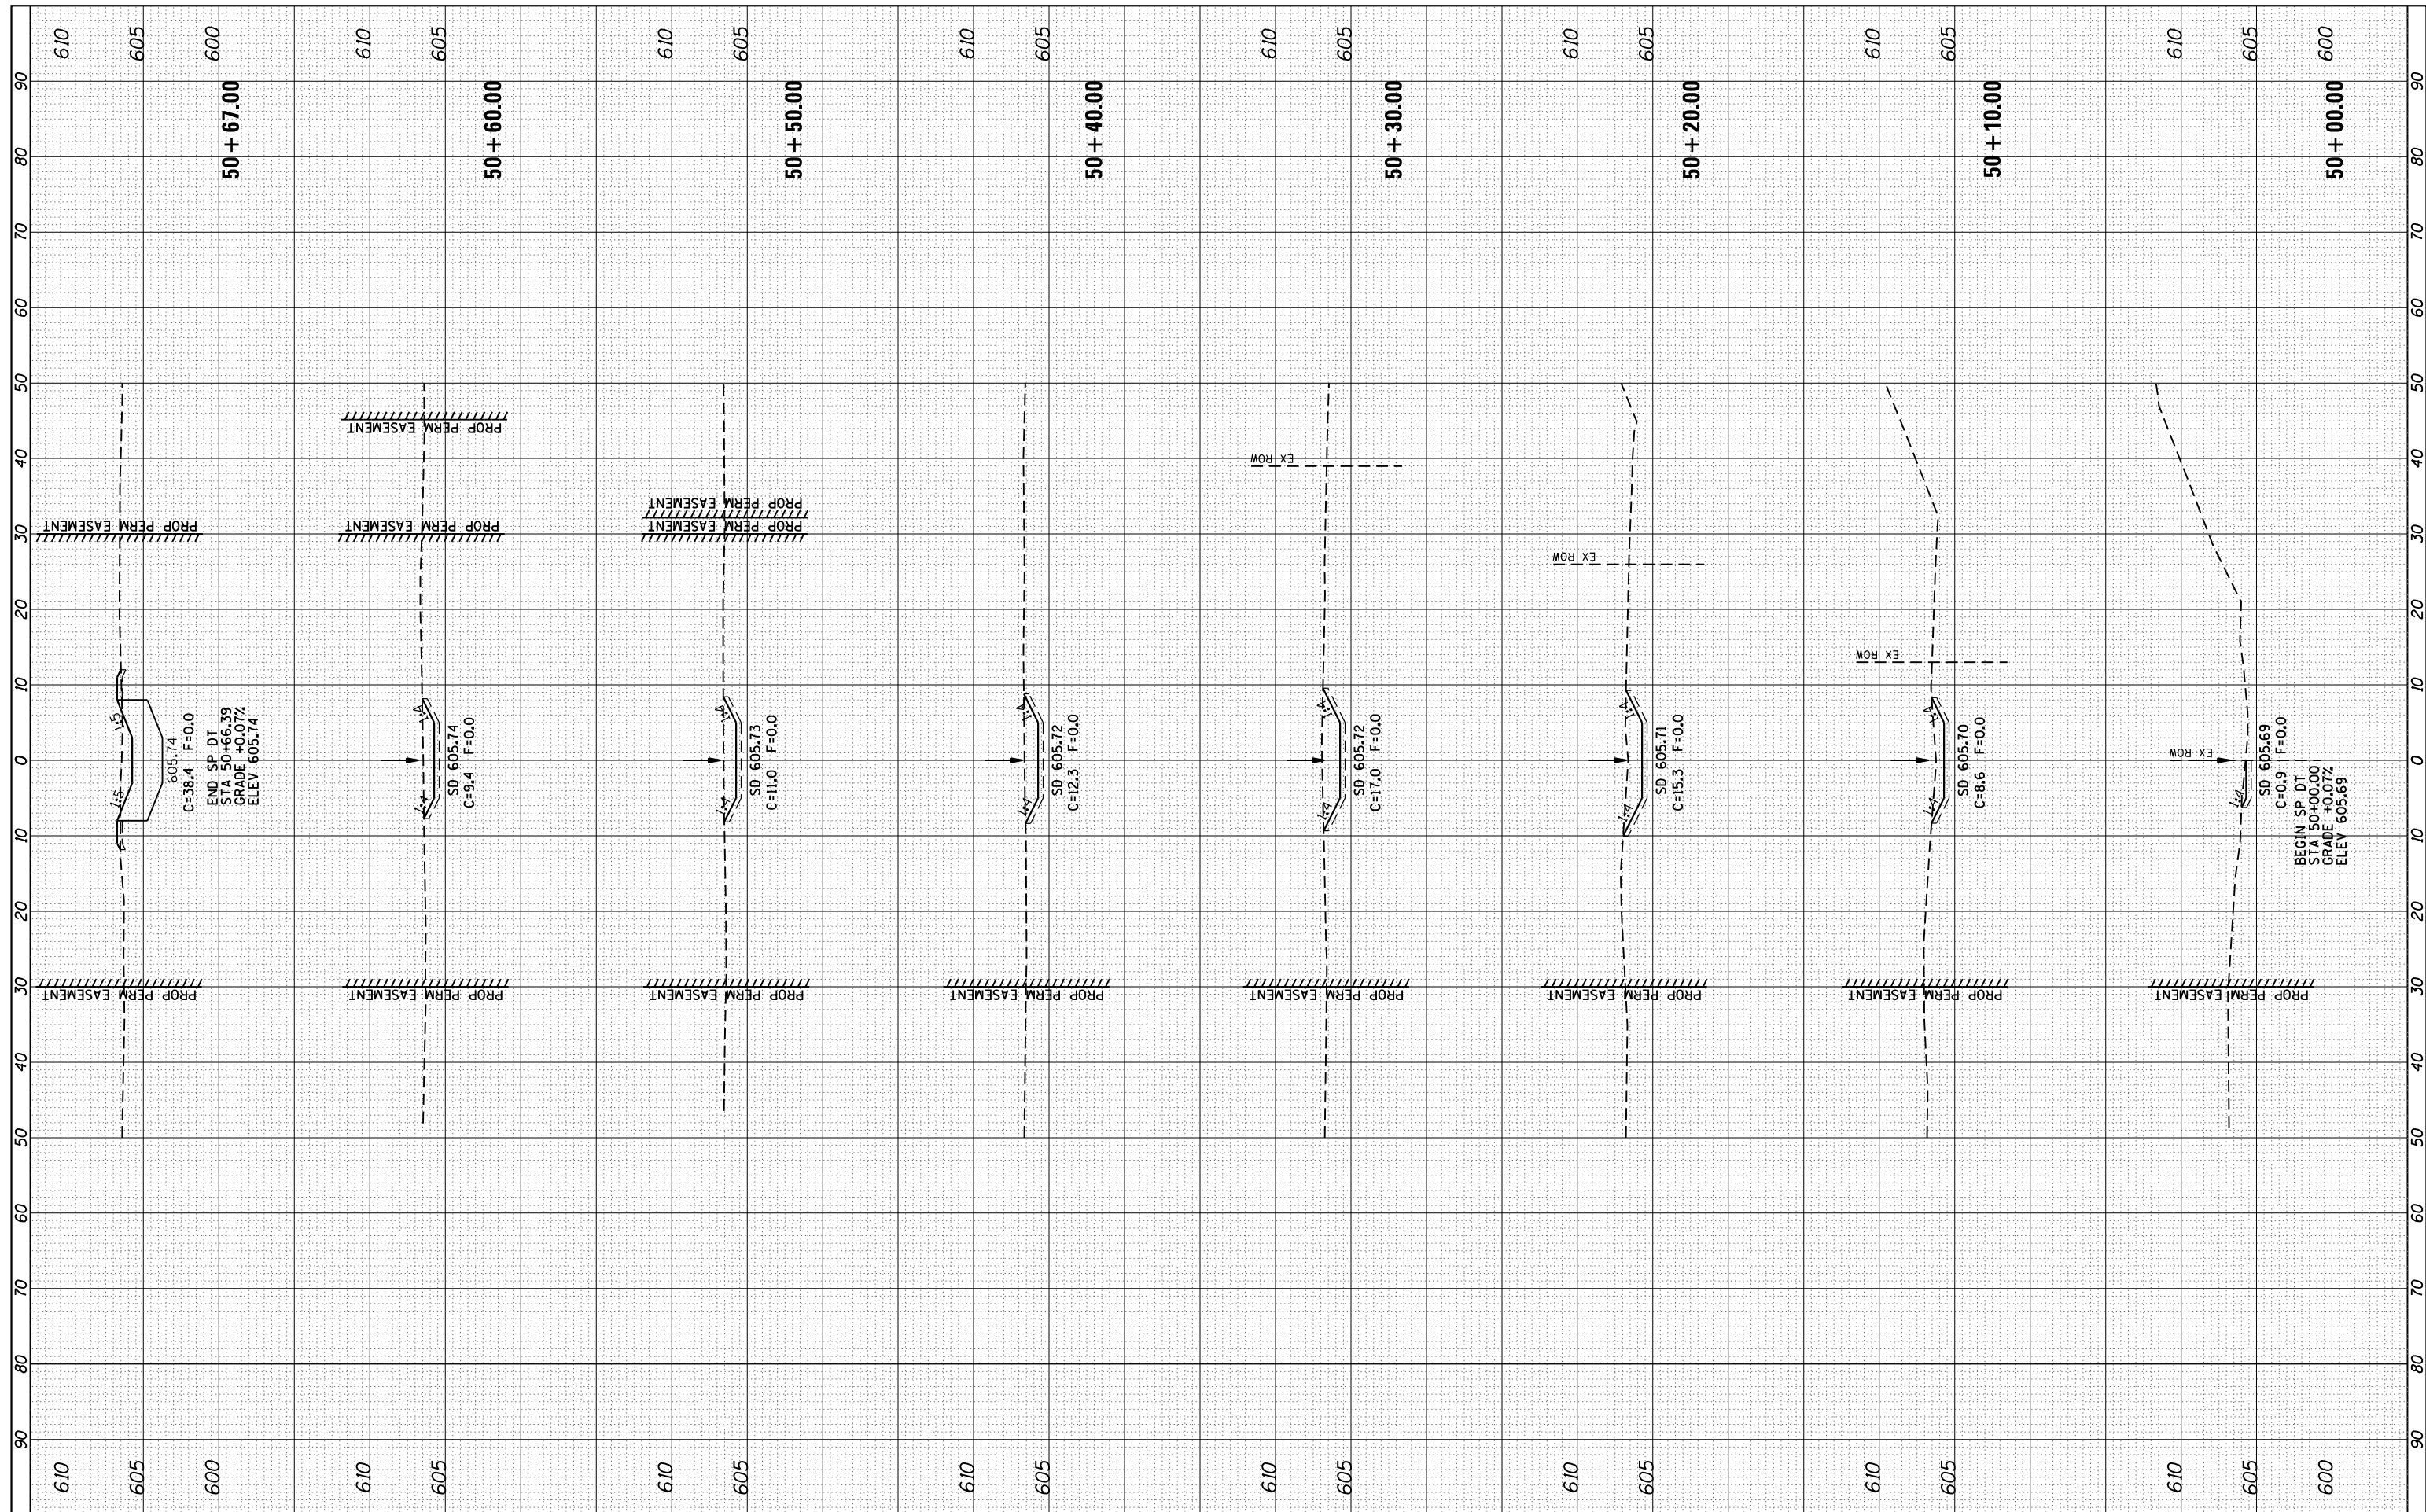

FILE NAME = c:\pw_work\pwidot\sparksgw\d0373645\0672890-shd-xssht-Keresotes.dgn

USER NAME = sparksgw
 PLOT SCALE = 20.0000' / in.
 PLOT DATE = Feb-04-2014 01:55:20PM

DESIGNED - AWM
 DRAWN - TJD
 CHECKED - AWM
 DATE - 12/04/2013

REVISED -
 REVISED -
 REVISED -
 REVISED -

STATE OF ILLINOIS
 DEPARTMENT OF TRANSPORTATION

KERESOTES SOUTH OUTFALL DITCH
 CROSS SECTIONS
 SCALE: 10H : 5V SHEET 1 OF 2 SHEETS STA. 50+00.00 TO STA. 50+67.00

F.A.U. RTE.	SECTION	COUNTY	TOTAL SHEETS	SHEET NO.
8012	21(W-3, TS-1, RS-7)	SANGAMON	679	678
CONTRACT NO. 72890				