


- LEGEND**
- ① EX CONCRETE MEDIAN SURFACE, 4"
 - ② EX PCC BASE COURSE 9"
 - ③ EX HOT-MIX ASPHALT SURFACE, 2 1/2"
 - ④ EX CONCRETE CURB & GUTTER M6.06
 - ⑤ EX CONCRETE CURB & GUTTER B 6.24
 - ⑥ PR CONCRETE CURB REPAIR

STA 619+02.70 TO STA 625+12.00
 STA 619+98.32 TO STA 621+15.00 - NORTHBOUND LEFT TURN LANE
LOCATION 1A
 CONCRETE CURB REPAIR FROM STA 619+98.45 TO STA 620+88.45 (90 FT)

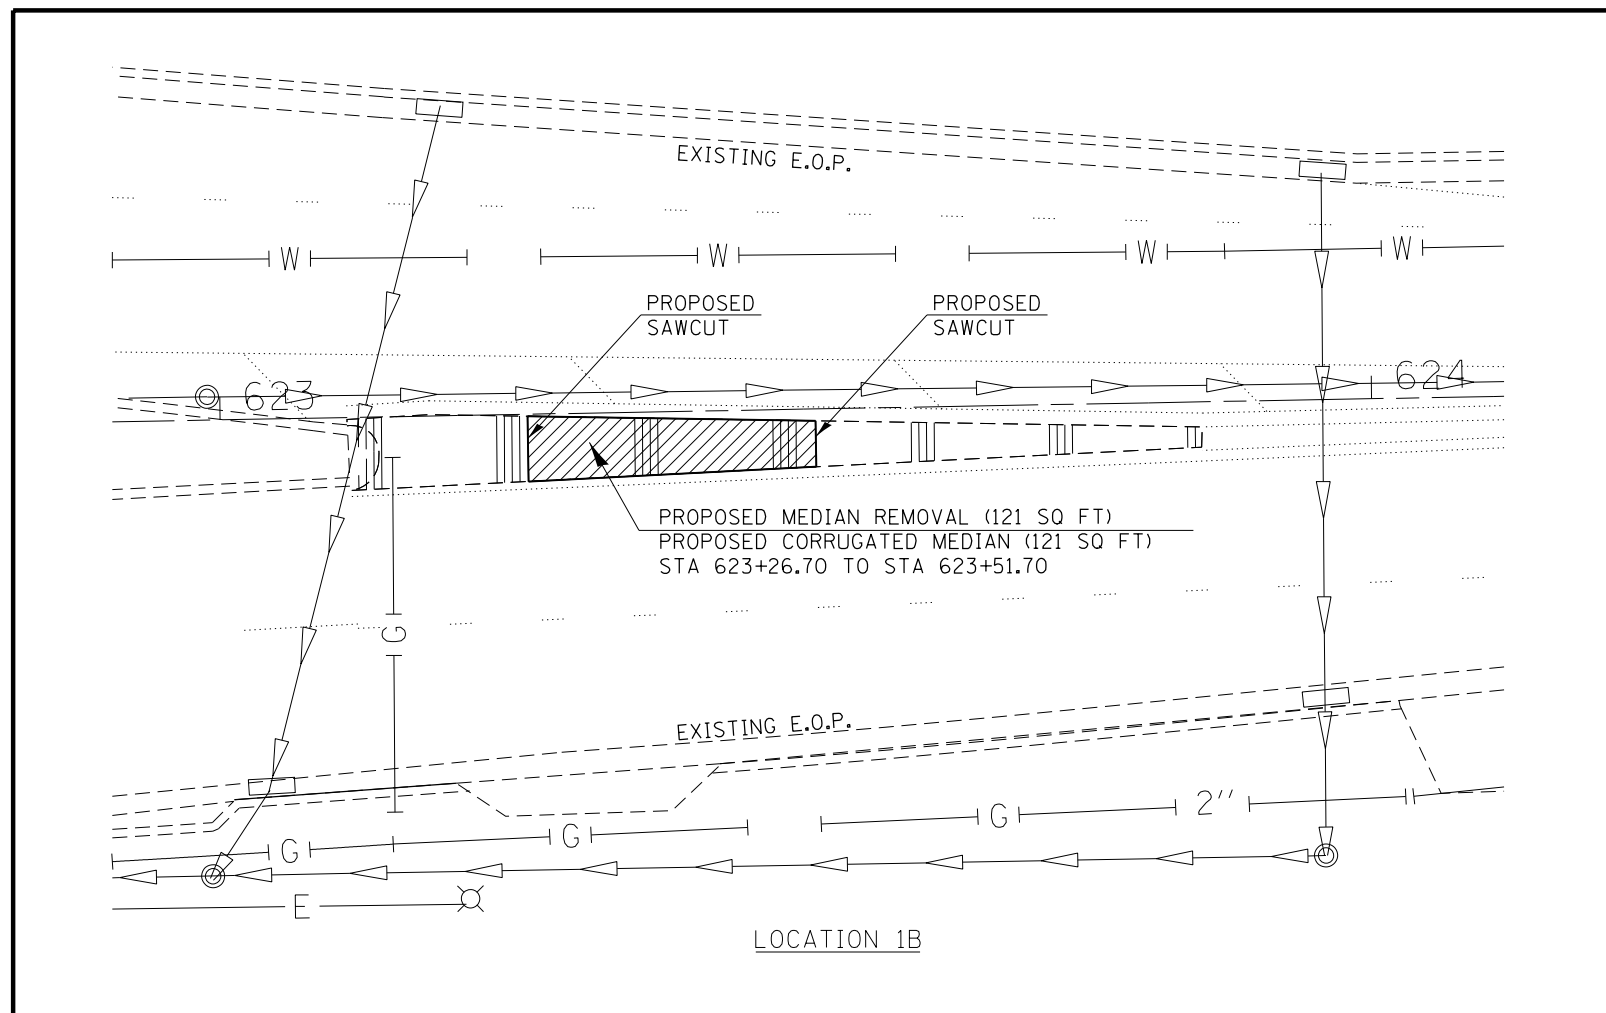

| BILL OF MATERIALS | | | |
|-------------------|---------------------------|-------|----------|
| CODE # | ITEM | UNIT | QUANTITY |
| 60624600 | CORRUGATED MEDIAN | SQ FT | 121 |
| X6060500 | CORRUGATED MEDIAN REMOVAL | SQ FT | 121 |
| Z0012500 | CONCRETE CURB REPAIR | FOOT | 90 |
| | | | |
| | | | |

| | | | |
|-------------|----------------------|-----------------|-----------|
| FILE NAME = | USER NAME = sparksgw | DESIGNED - RTS | REVISED - |
| | | DRAWN - RTS | REVISED - |
| | | CHECKED - | REVISED - |
| | | DATE - 11-25-13 | REVISED - |

**STATE OF ILLINOIS
 DEPARTMENT OF TRANSPORTATION**

| PROJECT DETAILS | | | |
|-------------------------|---------|-------------|--------------|
| LOCATION #1, IL RTE. 29 | | | |
| SCALE: | SHEET 2 | OF 2 SHEETS | STA. TO STA. |

| F.A. RTE. | SECTION | COUNTY | TOTAL SHEETS | SHEET NO. |
|---------------------------|-------------------|--------|--------------|-----------|
| | D6 DE MISC 2014-2 | ** | 12 | 7 |
| CONTRACT NO. 72G66 | | | | |
| ILLINOIS FED. AID PROJECT | | | | |

• FAP 658
 •• SANGAMON