


**PROJECT LOCATION #3
IL RTE. 267 (MAIN STREET), SOUTH JACKSONVILLE
PROPOSED CONCRETE MEDIAN REMOVAL / REPLACEMENT
STA. 111+34.67 TO STA. 112+22.48**

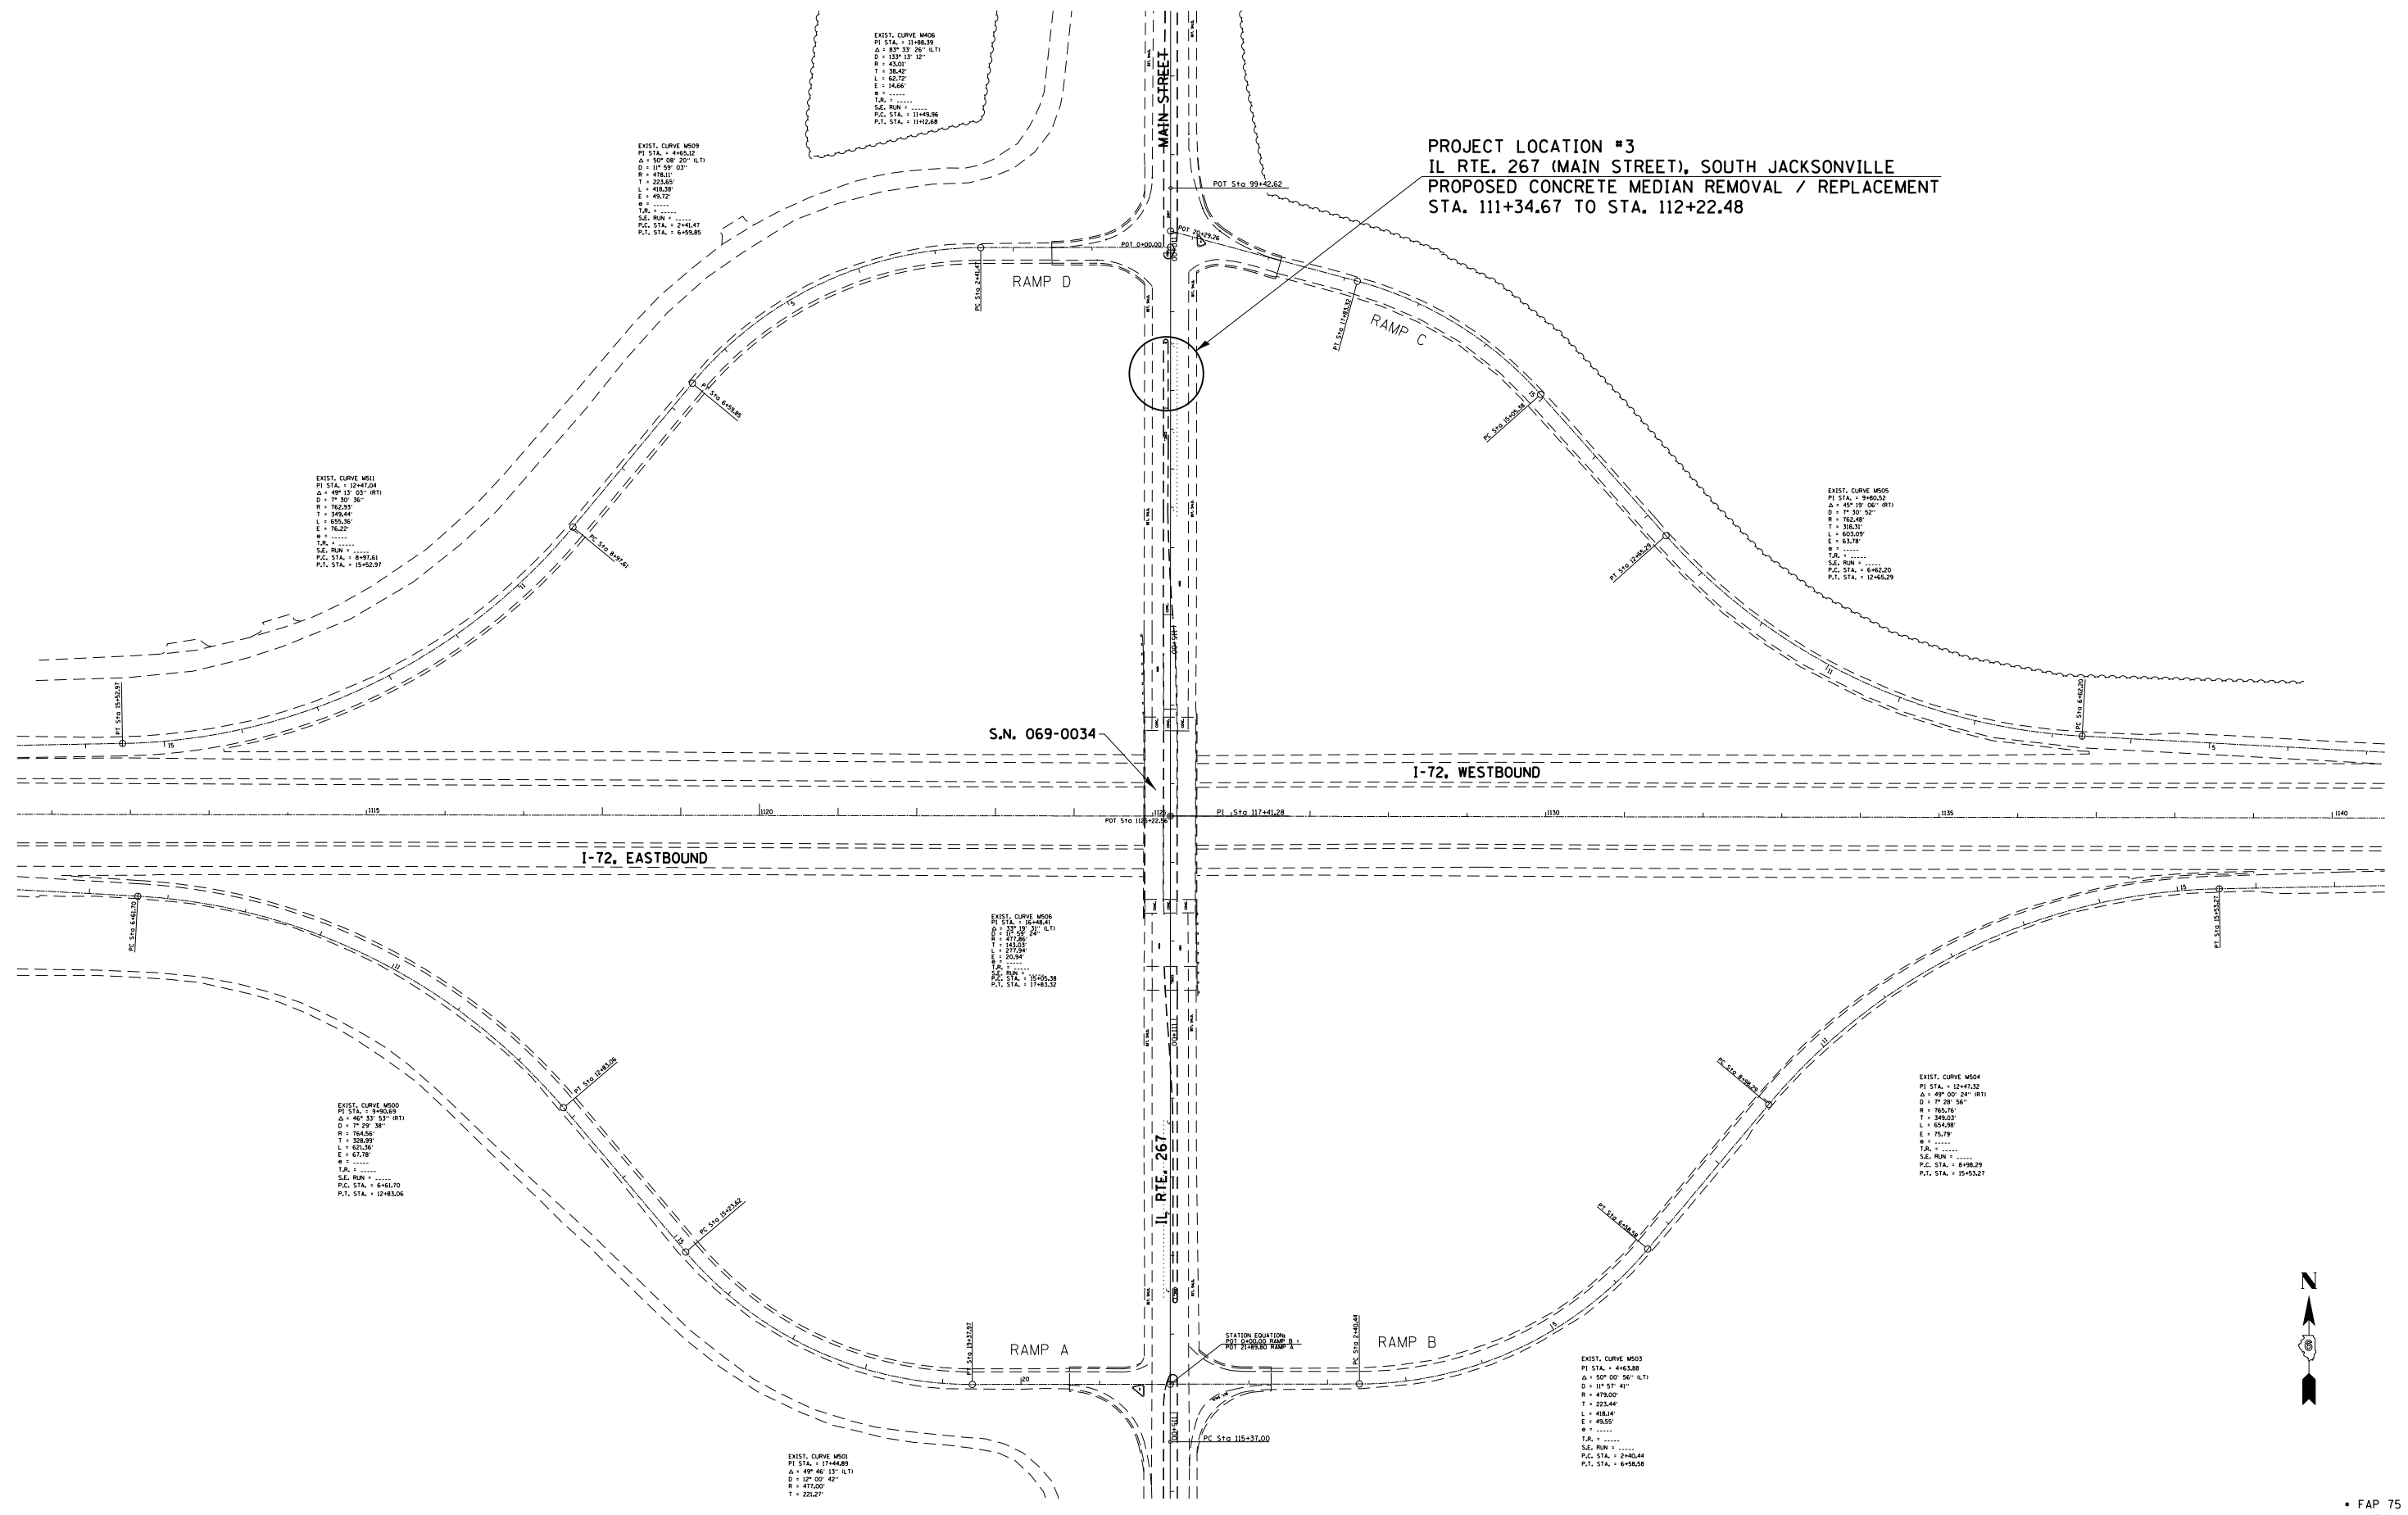

FILE NAME =	USER NAME = sparksgw	DESIGNED -	RTS	REVISED -	
Default	ct:\pw\work\p1dot\sparksgw\0368042\0672066-sht-plan.dgn	DRAWN -	RTS	REVISED -	
	PLOT SCALE = 200.0000' / in.	CHECKED -		REVISED -	
	PLOT DATE = Feb-07-2014 02:21:09PM	DATE -	11-29-13	REVISED -	

**STATE OF ILLINOIS
DEPARTMENT OF TRANSPORTATION**

PROJECT DETAILS			
LOCATION #3, IL 267			
SCALE:	SHEET 1	OF 2 SHEETS	STA. TO STA.

F.A. RTE.	SECTION	COUNTY	TOTAL SHEETS	SHEET NO.
	D6 DE MISC 2014-2	**	12	10
			CONTRACT NO. 72G66	
ILLINOIS FED. AID PROJECT				

• FAP 75
• MORGAN