


SIGNING LOCATIONS

LOCATION	DESCRIPTION	SCOPE OF WORK
054-01	FAI 55 (I-55)/FAP 717 (IL 10) INTERCHANGE & FAI 55 (I-55)/FAI 155 (I-155) INTERCHANGE	ADD FLEXIBLE DELINEATORS ALONG MEDIAN EDGE (YELLOW) AND OUTSIDE EDGE OF PAVEMENT (WHITE) NB & SB
054-02	FAI 55 (I-55) - S. OF MILE POST 7 TO N. OF MILE POST 8	ADD FLEXIBLE DELINEATORS ALONG MEDIAN EDGE (YELLOW) NB & SB

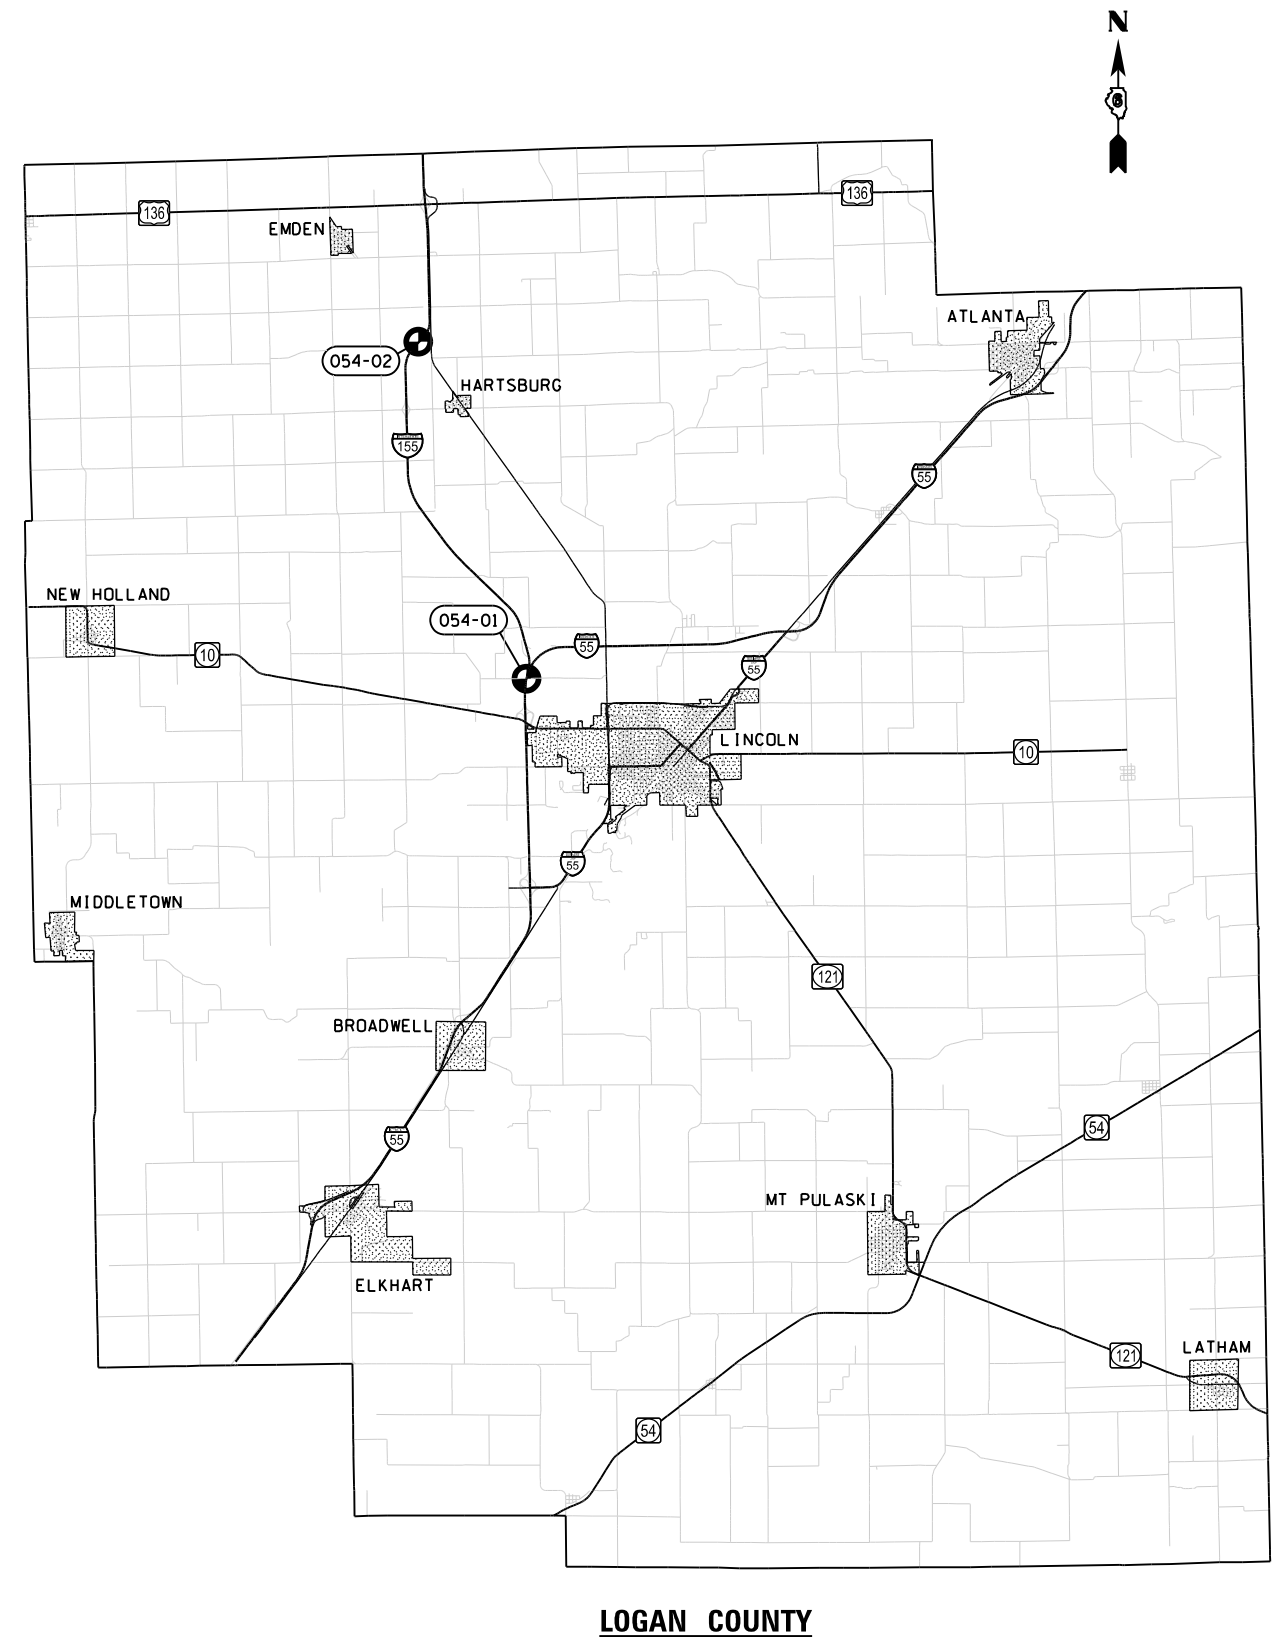

FILE NAME =	USER NAME = sparksgw	DESIGNED -	REVISED -
c:\pw\work\p\idot\sparksgw\10364369\06726777-sht-Location Maps-1.dgn		DRAWN -	REVISED -
Default	PLOT SCALE = 100.0000' / in.	CHECKED -	REVISED -
	PLOT DATE = Feb-04-2014 04:13:28PM	DATE -	REVISED -

**STATE OF ILLINOIS
DEPARTMENT OF TRANSPORTATION**

**LOCATION MAP
LOGAN COUNTY**

SCALE: SHEET 6 OF 13 SHEETS STA. TO STA.

F.A. RTE.	SECTION	COUNTY	TOTAL SHEETS	SHEET NO.
VAR	D6 SIGNING 2014		37	14
			CONTRACT NO. 72G77	
ILLINOIS FED. AID PROJECT				

VARIOUS