




**SIGNING LOCATIONS**

LOCATION	DESCRIPTION	SCOPE OF WORK
063-01	FAP 1585/FAP 717(IL 10) & FAP 658 (IL 29) INTERSECTION	DOUBLE UP STOP AHEAD SIGNS (W3-1) AT EACH APPROACH
063-02	FAP 614 (IL 78) - TR 161 (E. CO. RD. 750 N.) TO TR 157 (E. CO. RD. 800 N.)	ADD CURVE AHEAD SIGNS (W1-2(L) & W1-2(R)) NB & SB
063-03	FAP 614 (IL 78) & MUN 6020 (ELM ST.) INTERSECTION	ADD INTERSECTION ON CURVE AHEAD SIGN (W1-10(R)) SB

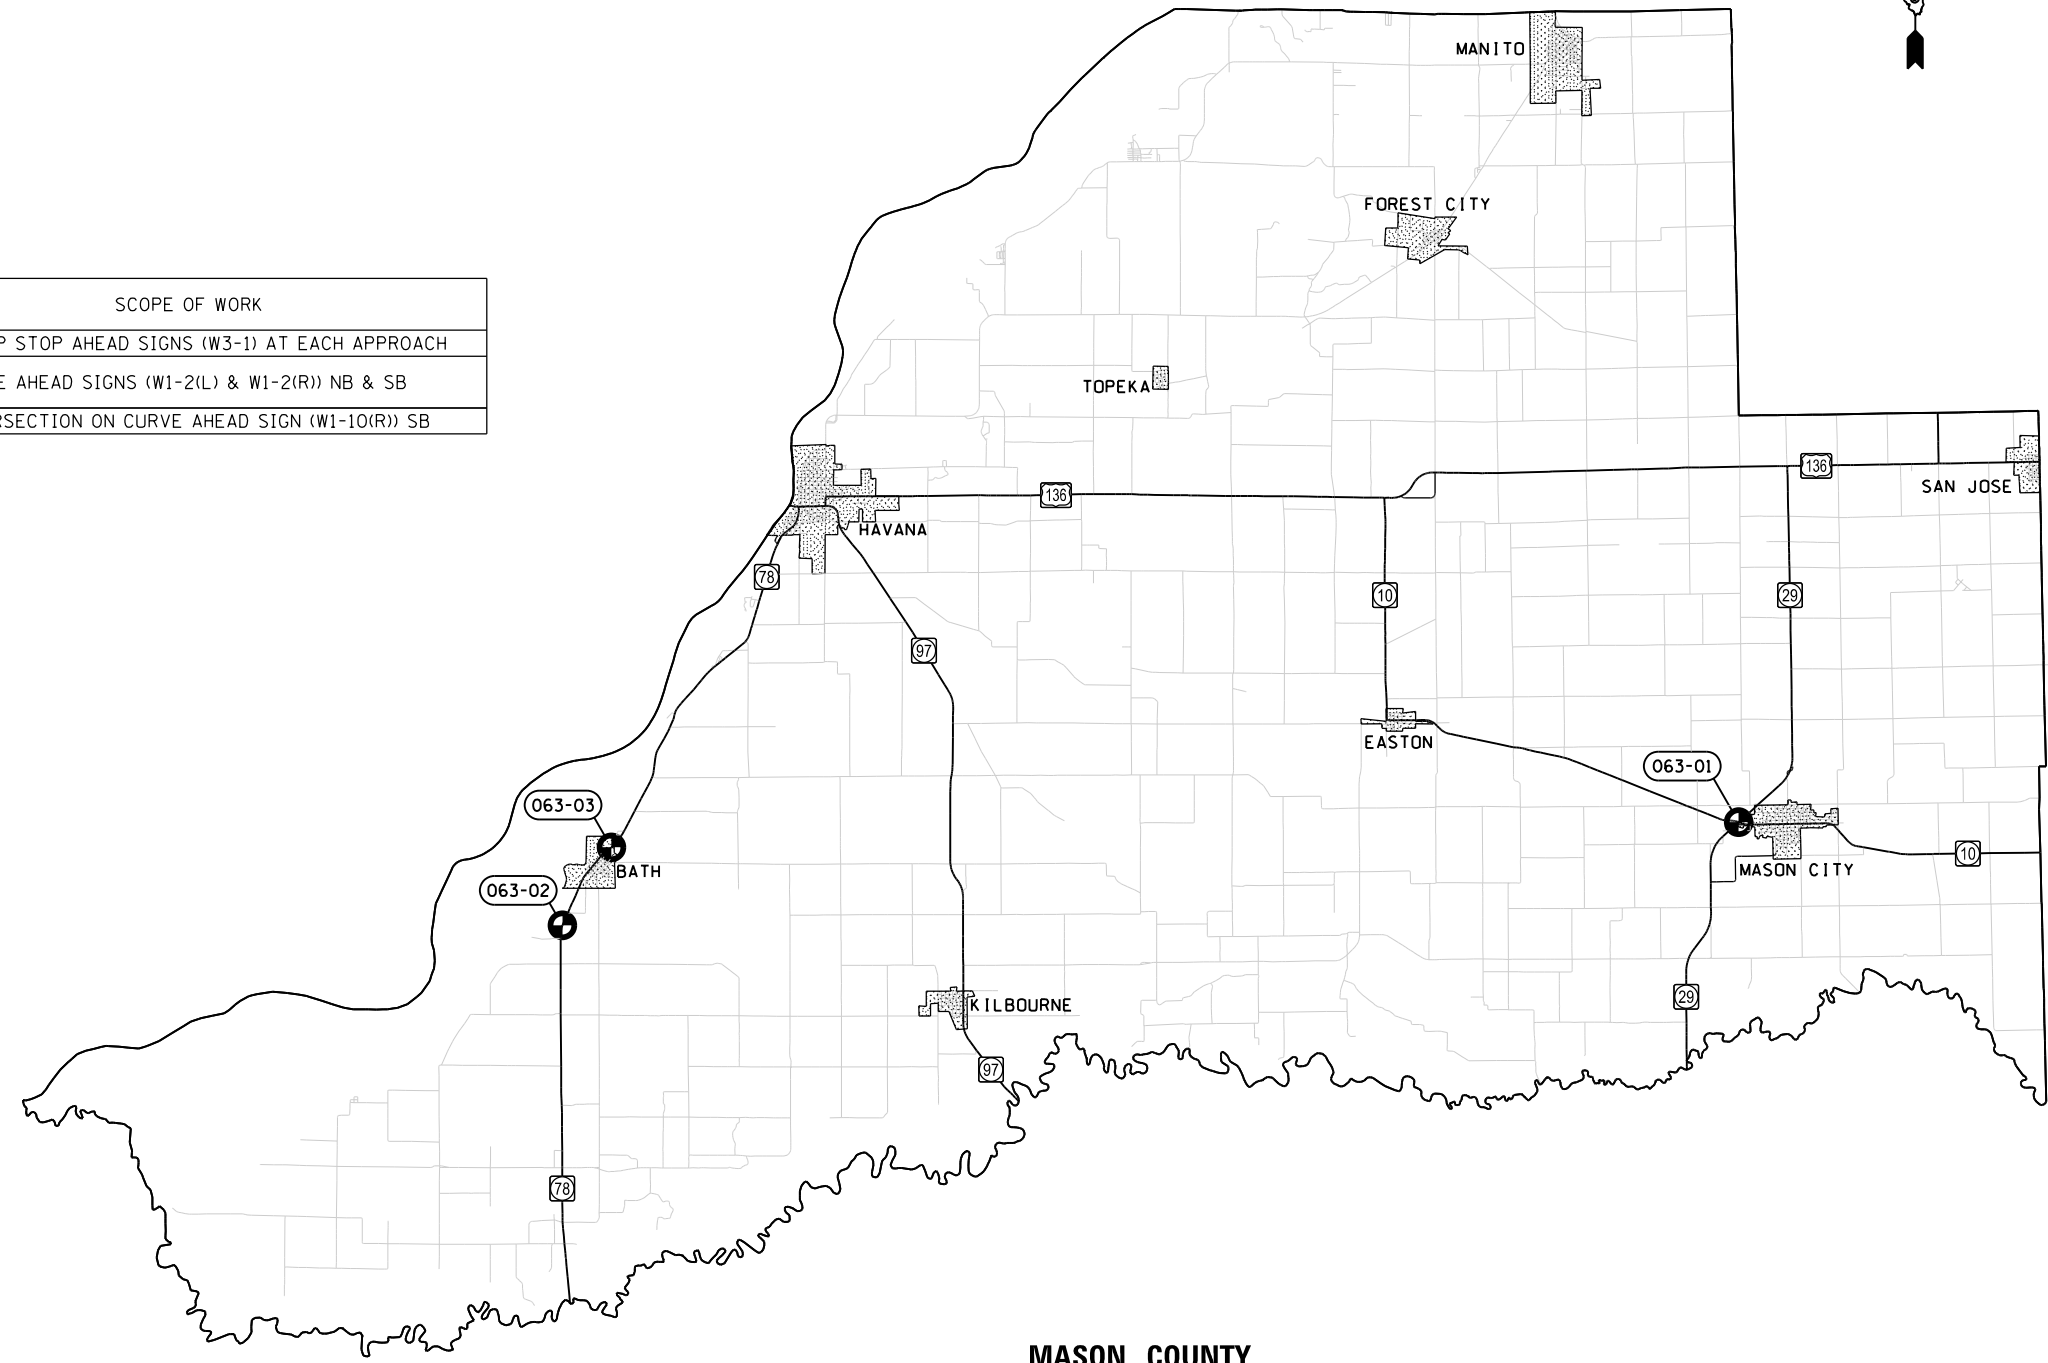

**MASON COUNTY**

FILE NAME =	USER NAME = sparksgw	DESIGNED -	REVISED -
c:\pwork\work\pwork\sparksgw\0364369\0672677-sht-Location Maps-2.dgn		DRAWN -	REVISED -
Default	PLOT SCALE = 100.0000' / in.	CHECKED -	REVISED -
	PLOT DATE = Feb-04-2014 04:13:31PM	DATE -	REVISED -

**STATE OF ILLINOIS  
DEPARTMENT OF TRANSPORTATION**

**LOCATION MAP  
MASON COUNTY**

SCALE: SHEET 8 OF 13 SHEETS STA. TO STA.

F.A. RTE.	SECTION	COUNTY	TOTAL SHEETS	SHEET NO.
VAR	D6 SIGNING 2014		37	16
ILLINOIS FED. AID PROJECT			CONTRACT NO. 72G77	