


SIGNING LOCATIONS

LOCATION	DESCRIPTION	SCOPE OF WORK
068-01	FAP 325 (IL 16) - MUN 3030 (OAK ST.) TO MUN 2030 (VINE ST.)	ADD CHEVRON SIGNS (W1-8) NB & SB

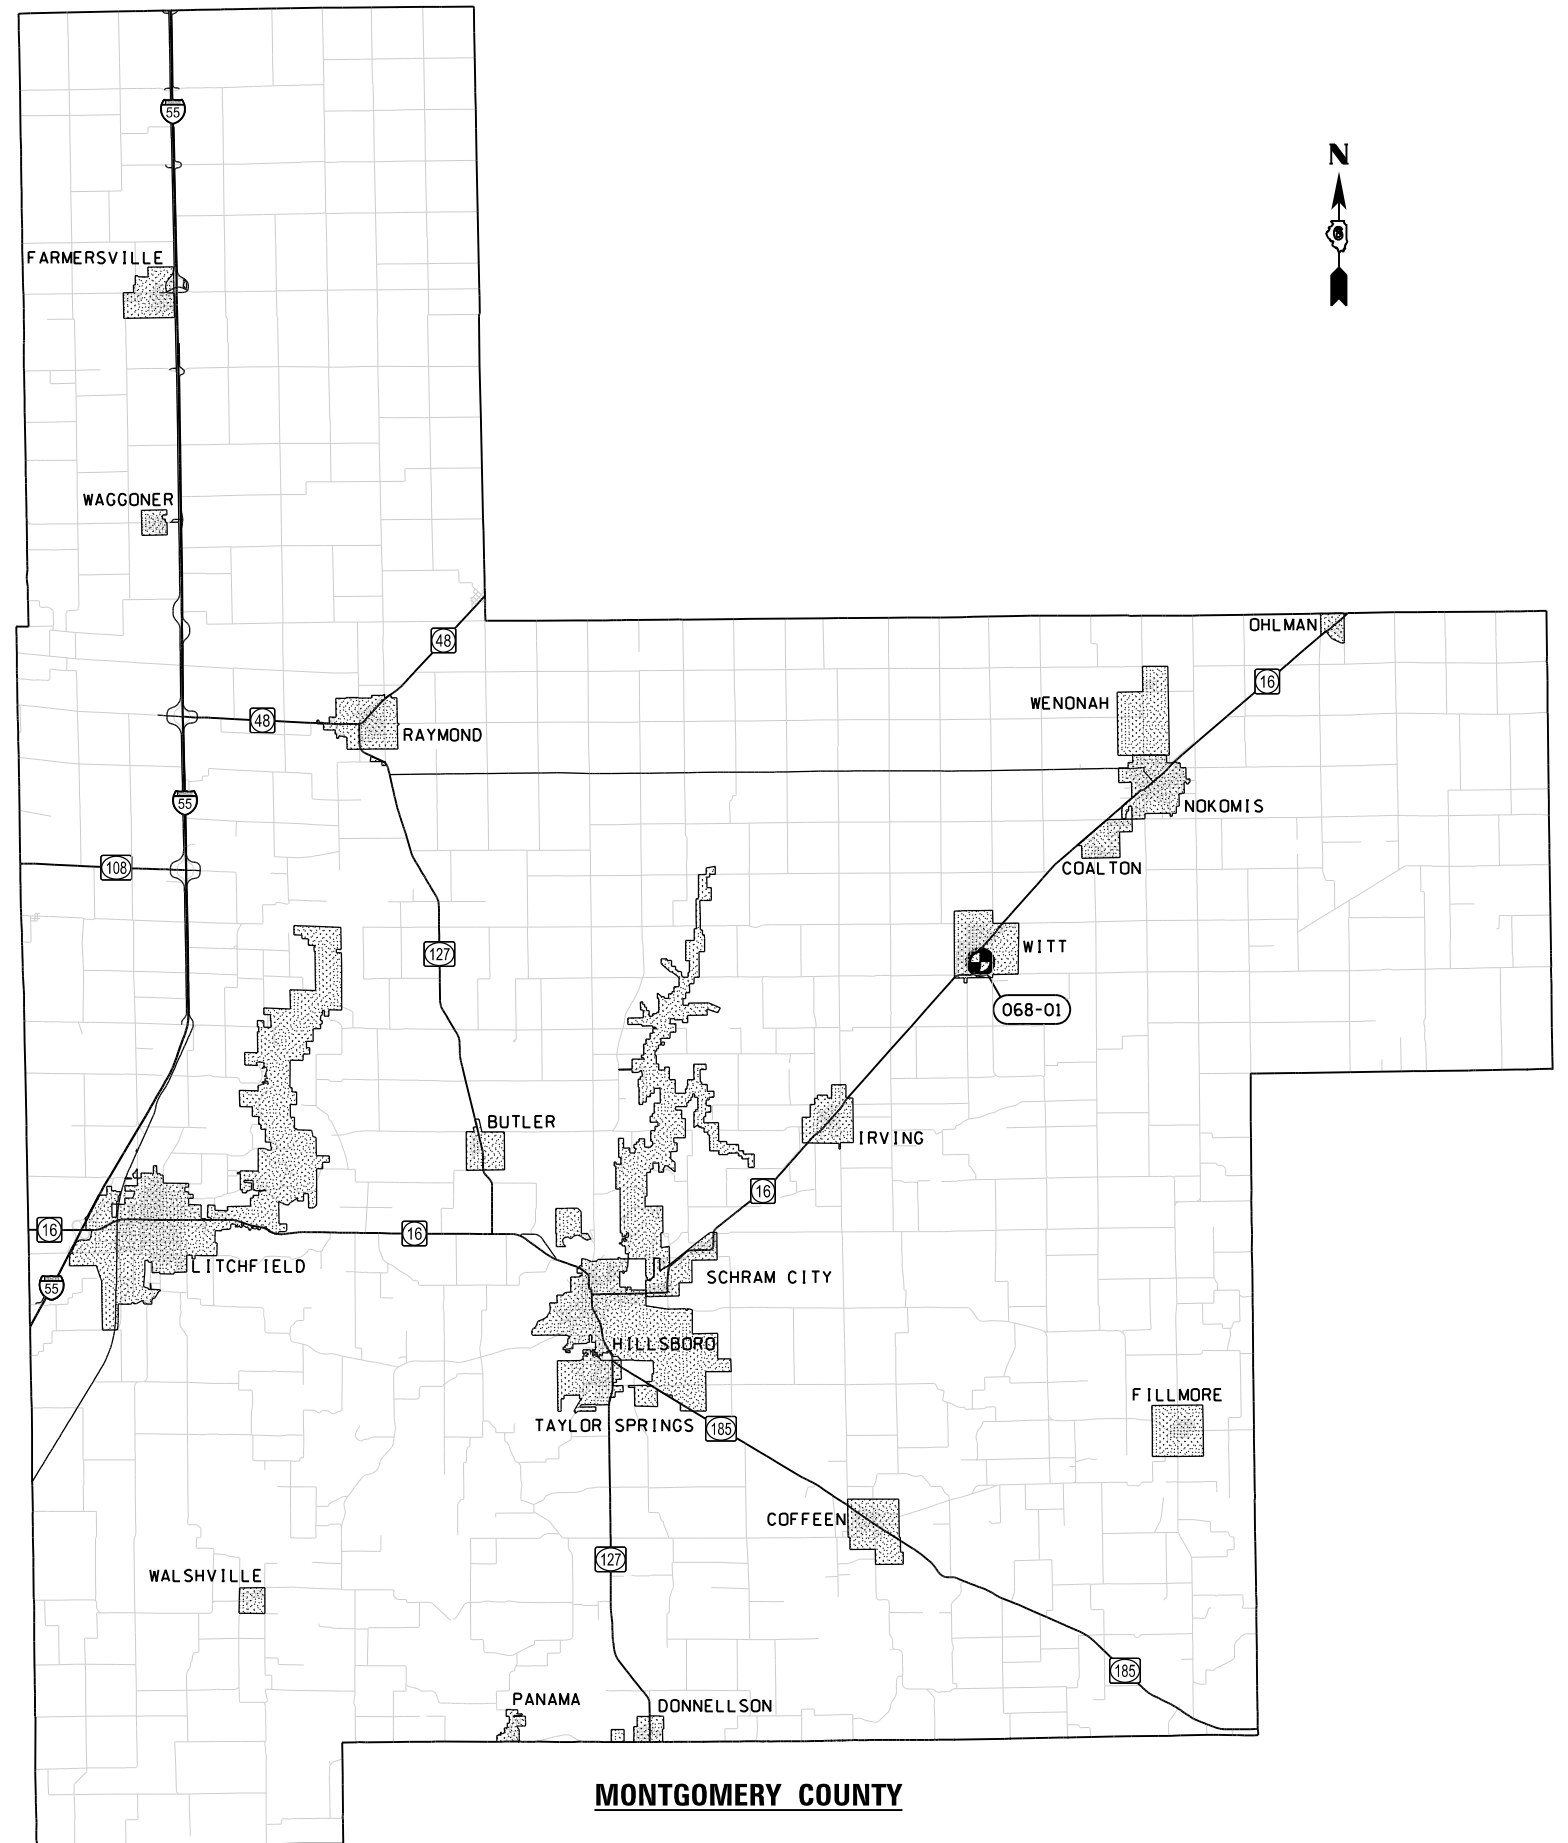

FILE NAME =	USER NAME = sparksgw	DESIGNED -	REVISED -
c:\pw\work\p\dot\sparksgw\0364369\0677	0677-sht-Location Maps-2.dgn	DRAWN -	REVISED -
Default	PLOT SCALE = 100.0000' / in.	CHECKED -	REVISED -
	PLOT DATE = Feb-04-2014 04:13:32PM	DATE -	REVISED -

**STATE OF ILLINOIS
DEPARTMENT OF TRANSPORTATION**

**LOCATION MAP
MONTGOMERY COUNTY**

SCALE: SHEET 9 OF 13 SHEETS STA. TO STA.

F.A. RTE.	SECTION	COUNTY	TOTAL SHEETS	SHEET NO.
VAR	D6 SIGNING 2014	*	37	17
ILLINOIS FED. AID PROJECT			CONTRACT NO. 72G77	