


EXISTING TYPICAL CROSS SECTION


E. B. REST AREA STA. 300+71.89 TO STA. 324+54.97
 W. B. REST AREA STA. 200+19.69 TO STA. 218+09.68
 STA. 218+09.68 = STA. 119+74.73 (STA. EQ.)
 STA. 119+74.73 TO STA. 121+08.28

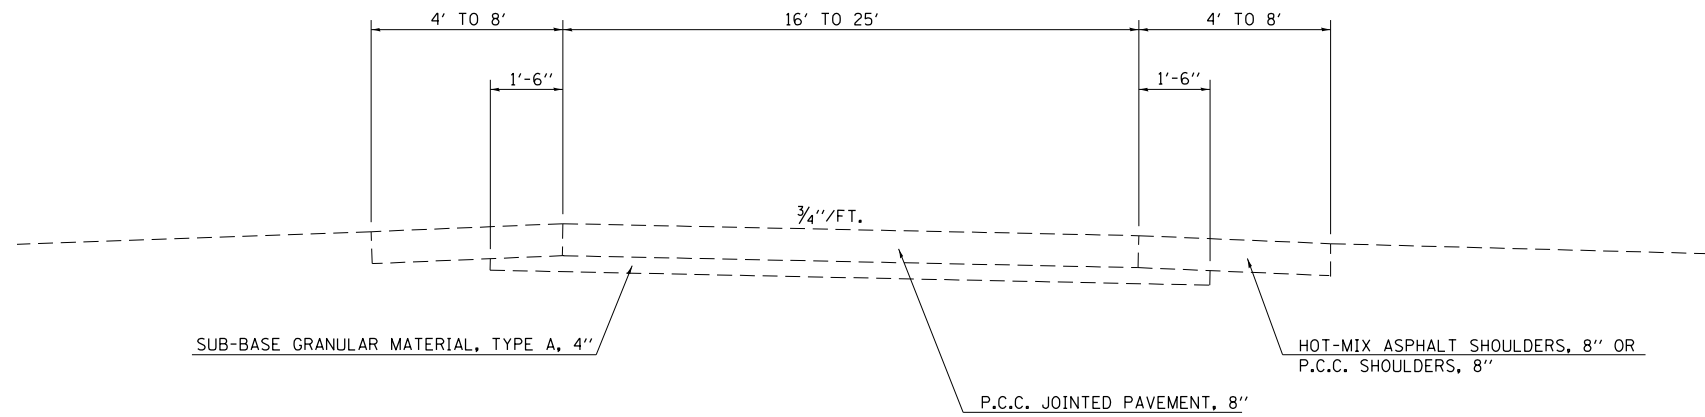

NOTE: NOT DRAWN TO SCALE

PROPOSED TYPICAL CROSS SECTION

E. B. REST AREA STA. 300+71.89 TO STA. 315+53.04
 W. B. REST AREA STA. 200+19.69 TO STA. 217+01.81

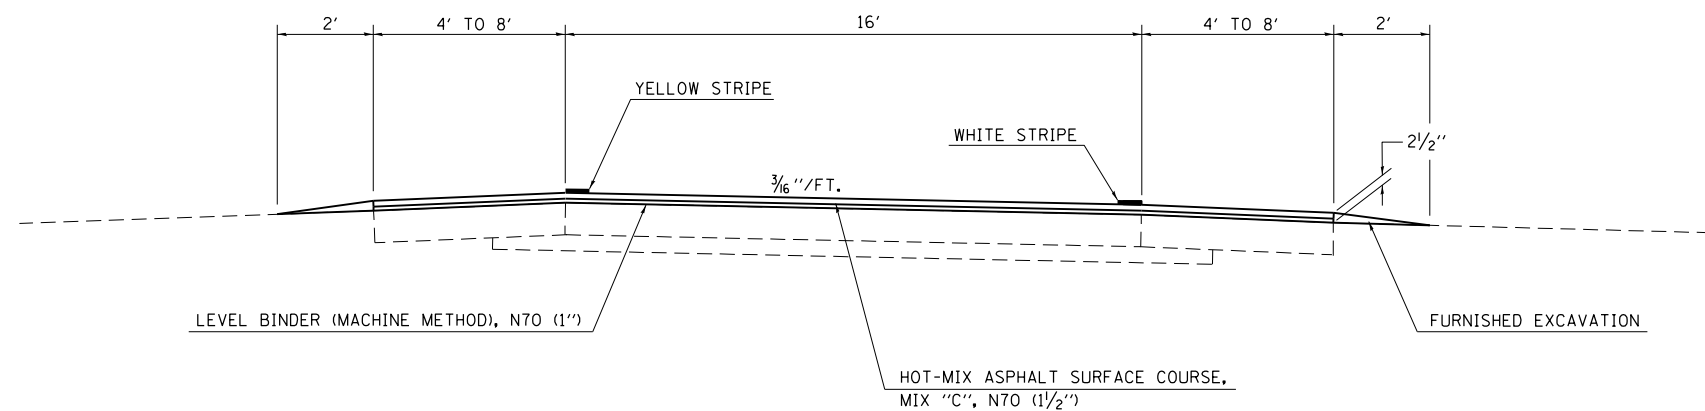

NOTE: NOT DRAWN TO SCALE

FILE NAME =	USER NAME = steffenmk	DESIGNED -	REVISED -	STATE OF ILLINOIS DEPARTMENT OF TRANSPORTATION	TYPICAL CROSS SECTIONS			F.A.I. RTE.	SECTION	COUNTY	TOTAL SHEETS	SHEET NO.
c:\pwork\pwork\steffenmk\dms67466\0774284-sht-typcros.dgn	PLOT SCALE = 100.0000' / in.	DRAWN -	REVISED -					72	(58-66)RA-1-1	MACON	56	5
Default	PLOT DATE = 1/28/2014	CHECKED -	REVISED -		SCALE: N/A SHEET 1 OF 2 SHEETS STA. TO STA.			CONTRACT NO. 74284				
		DATE -	REVISED -		ILLINOIS FED. AID PROJECT							