


DATE	
BY	
FINAL SURVEY	SURVEYED
NOTE BOOK	PLOTTED
NO.	TEMPLATE
	AREAS
	CHECKED

DATE	
BY	
ORIGINAL SURVEY	SURVEYED
NOTE BOOK	PLOTTED
NO.	TEMPLATE
	AREAS
	CHECKED

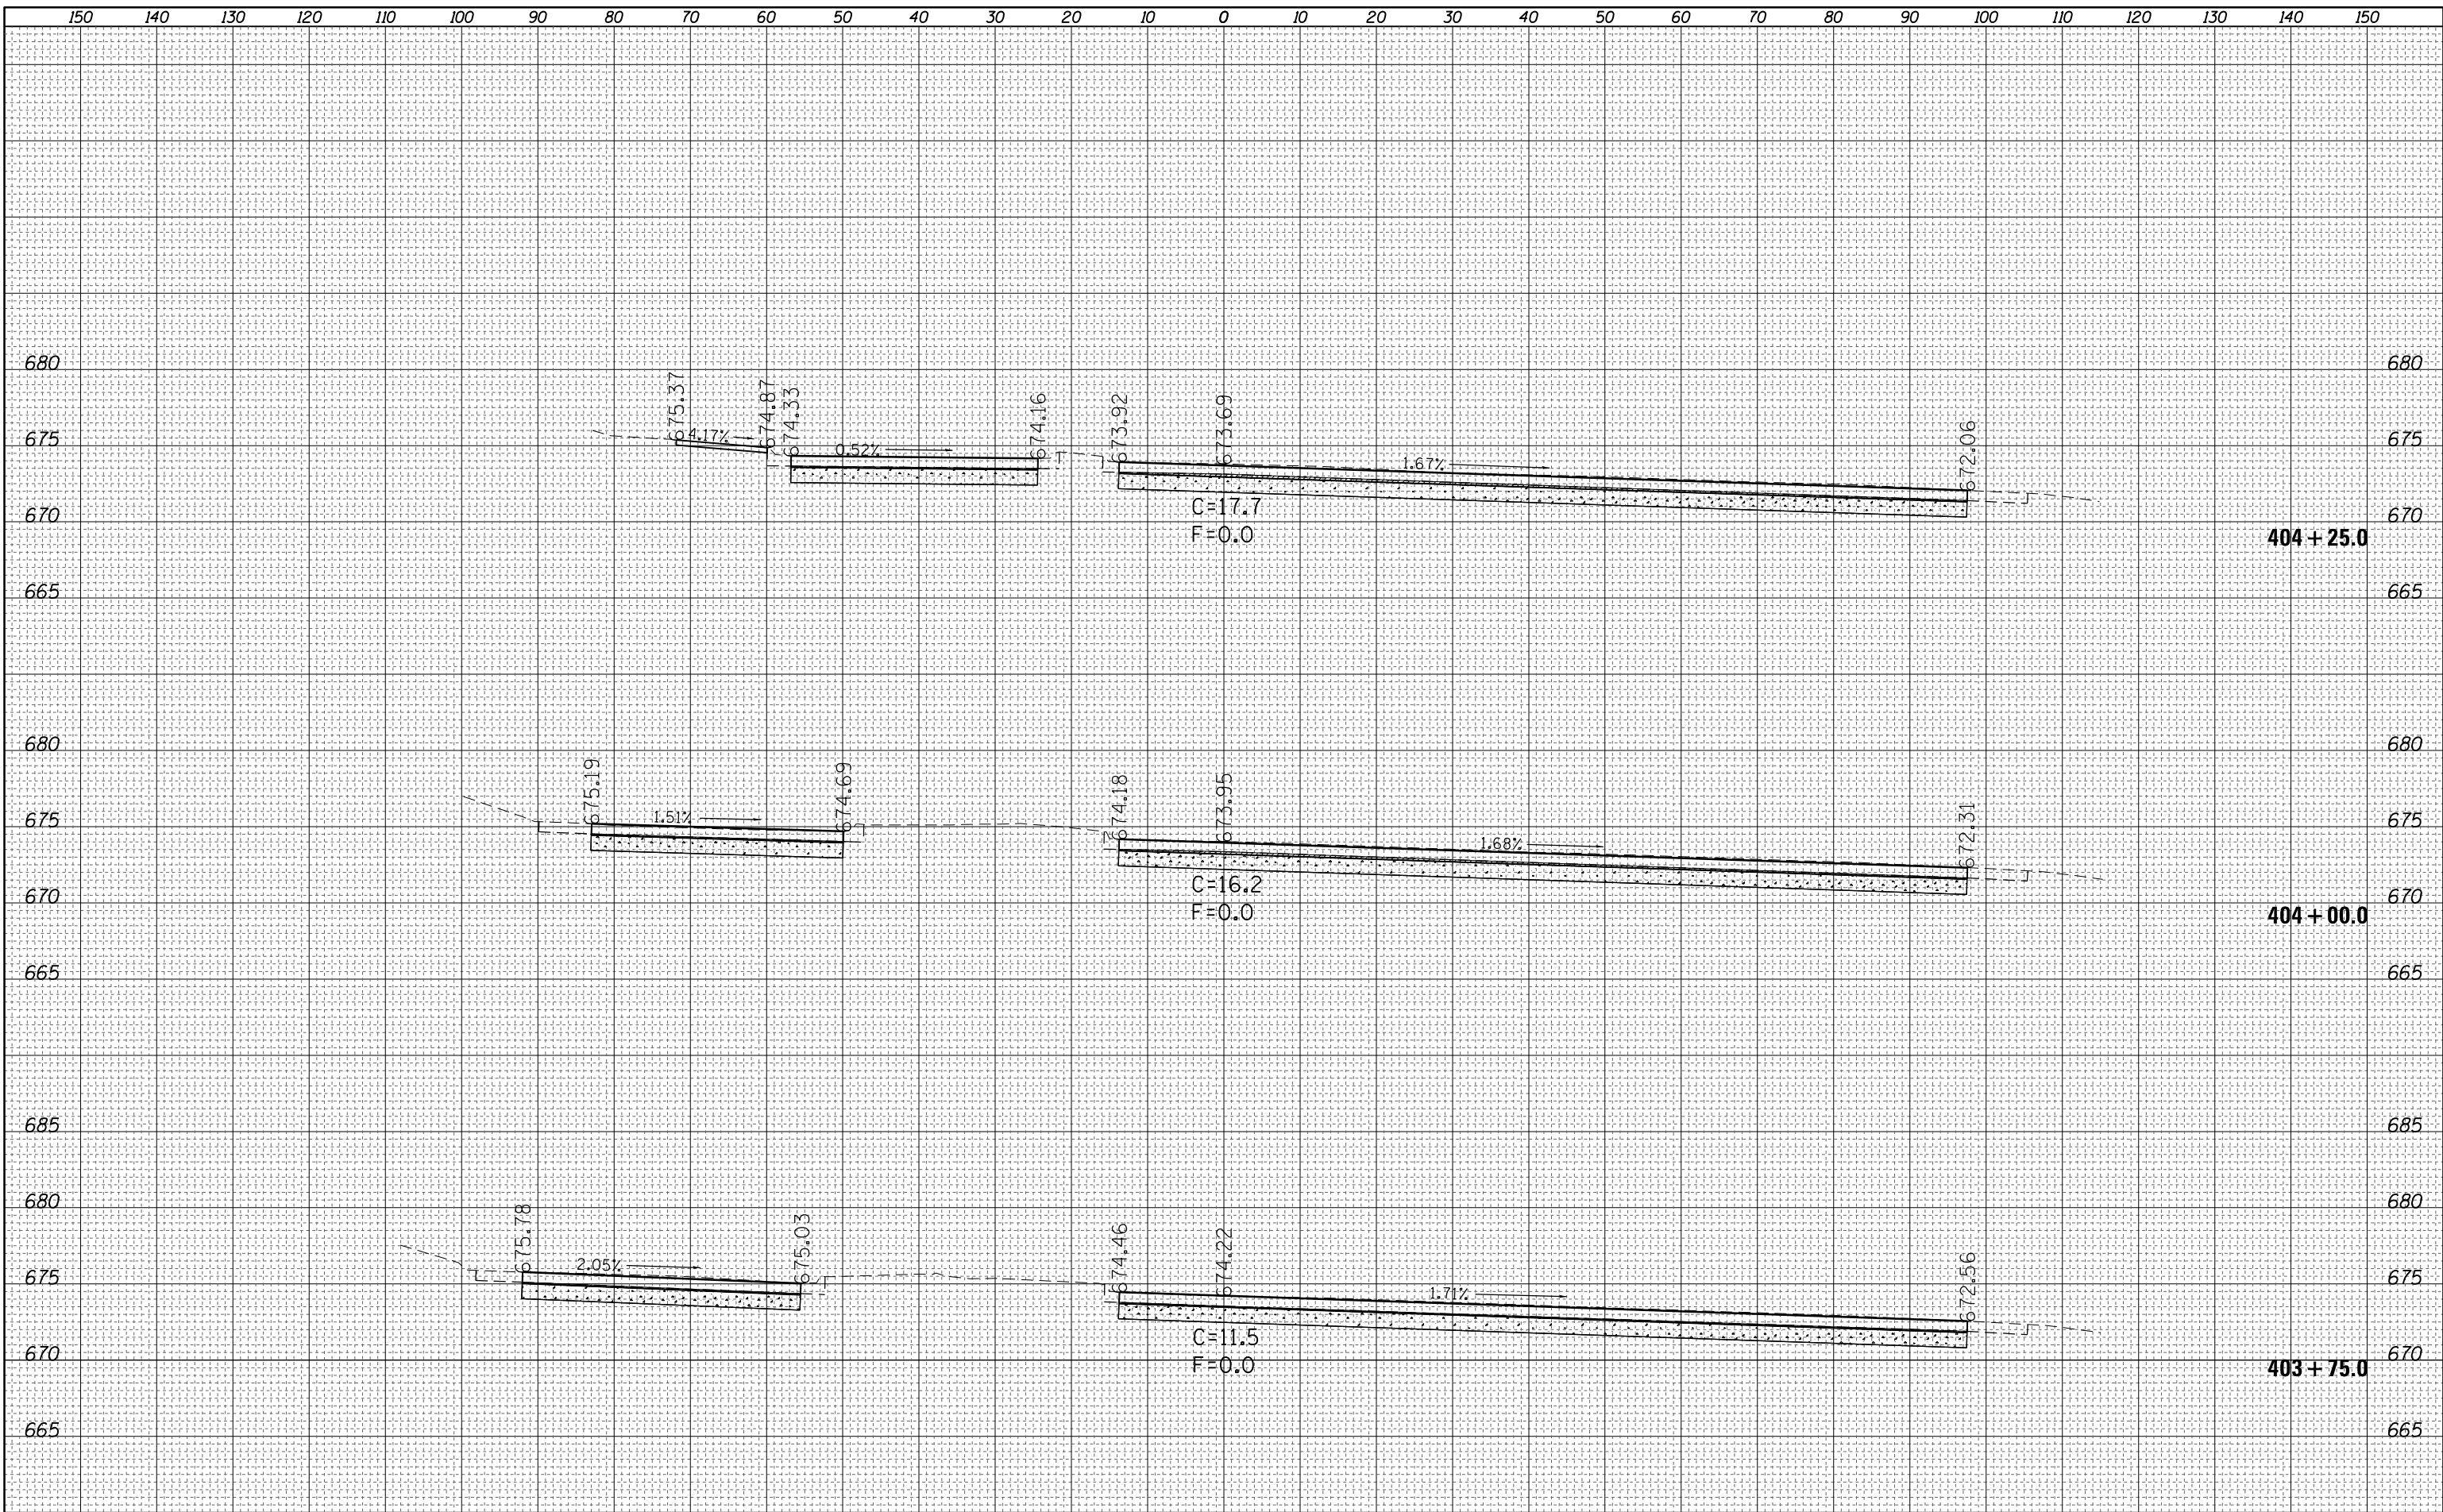

FILE NAME =				USER NAME = steffennk				DESIGNED -		REVISED -	
c:\pw\work\p\dot\steffennk\dms67466\0774284-1-sc-EBTruck-sheets.dgn				DRAWN -				CHECKED -		REVISED -	
PLOT SCALE = 20.0000' / in.				DATE -				REVISI -		REVISI -	
Default				PLOT DATE = 1/28/2014				DATE -		REVISI -	