


DATE	
BY	
FINAL SURVEY	SURVEYED
NOTE BOOK	PLOTTED
NO.	TEMPLATE
	AREAS
	CHECKED

DATE	
BY	
ORIGINAL SURVEY	SURVEYED
NOTE BOOK	PLOTTED
NO.	TEMPLATE
	AREAS
	CHECKED

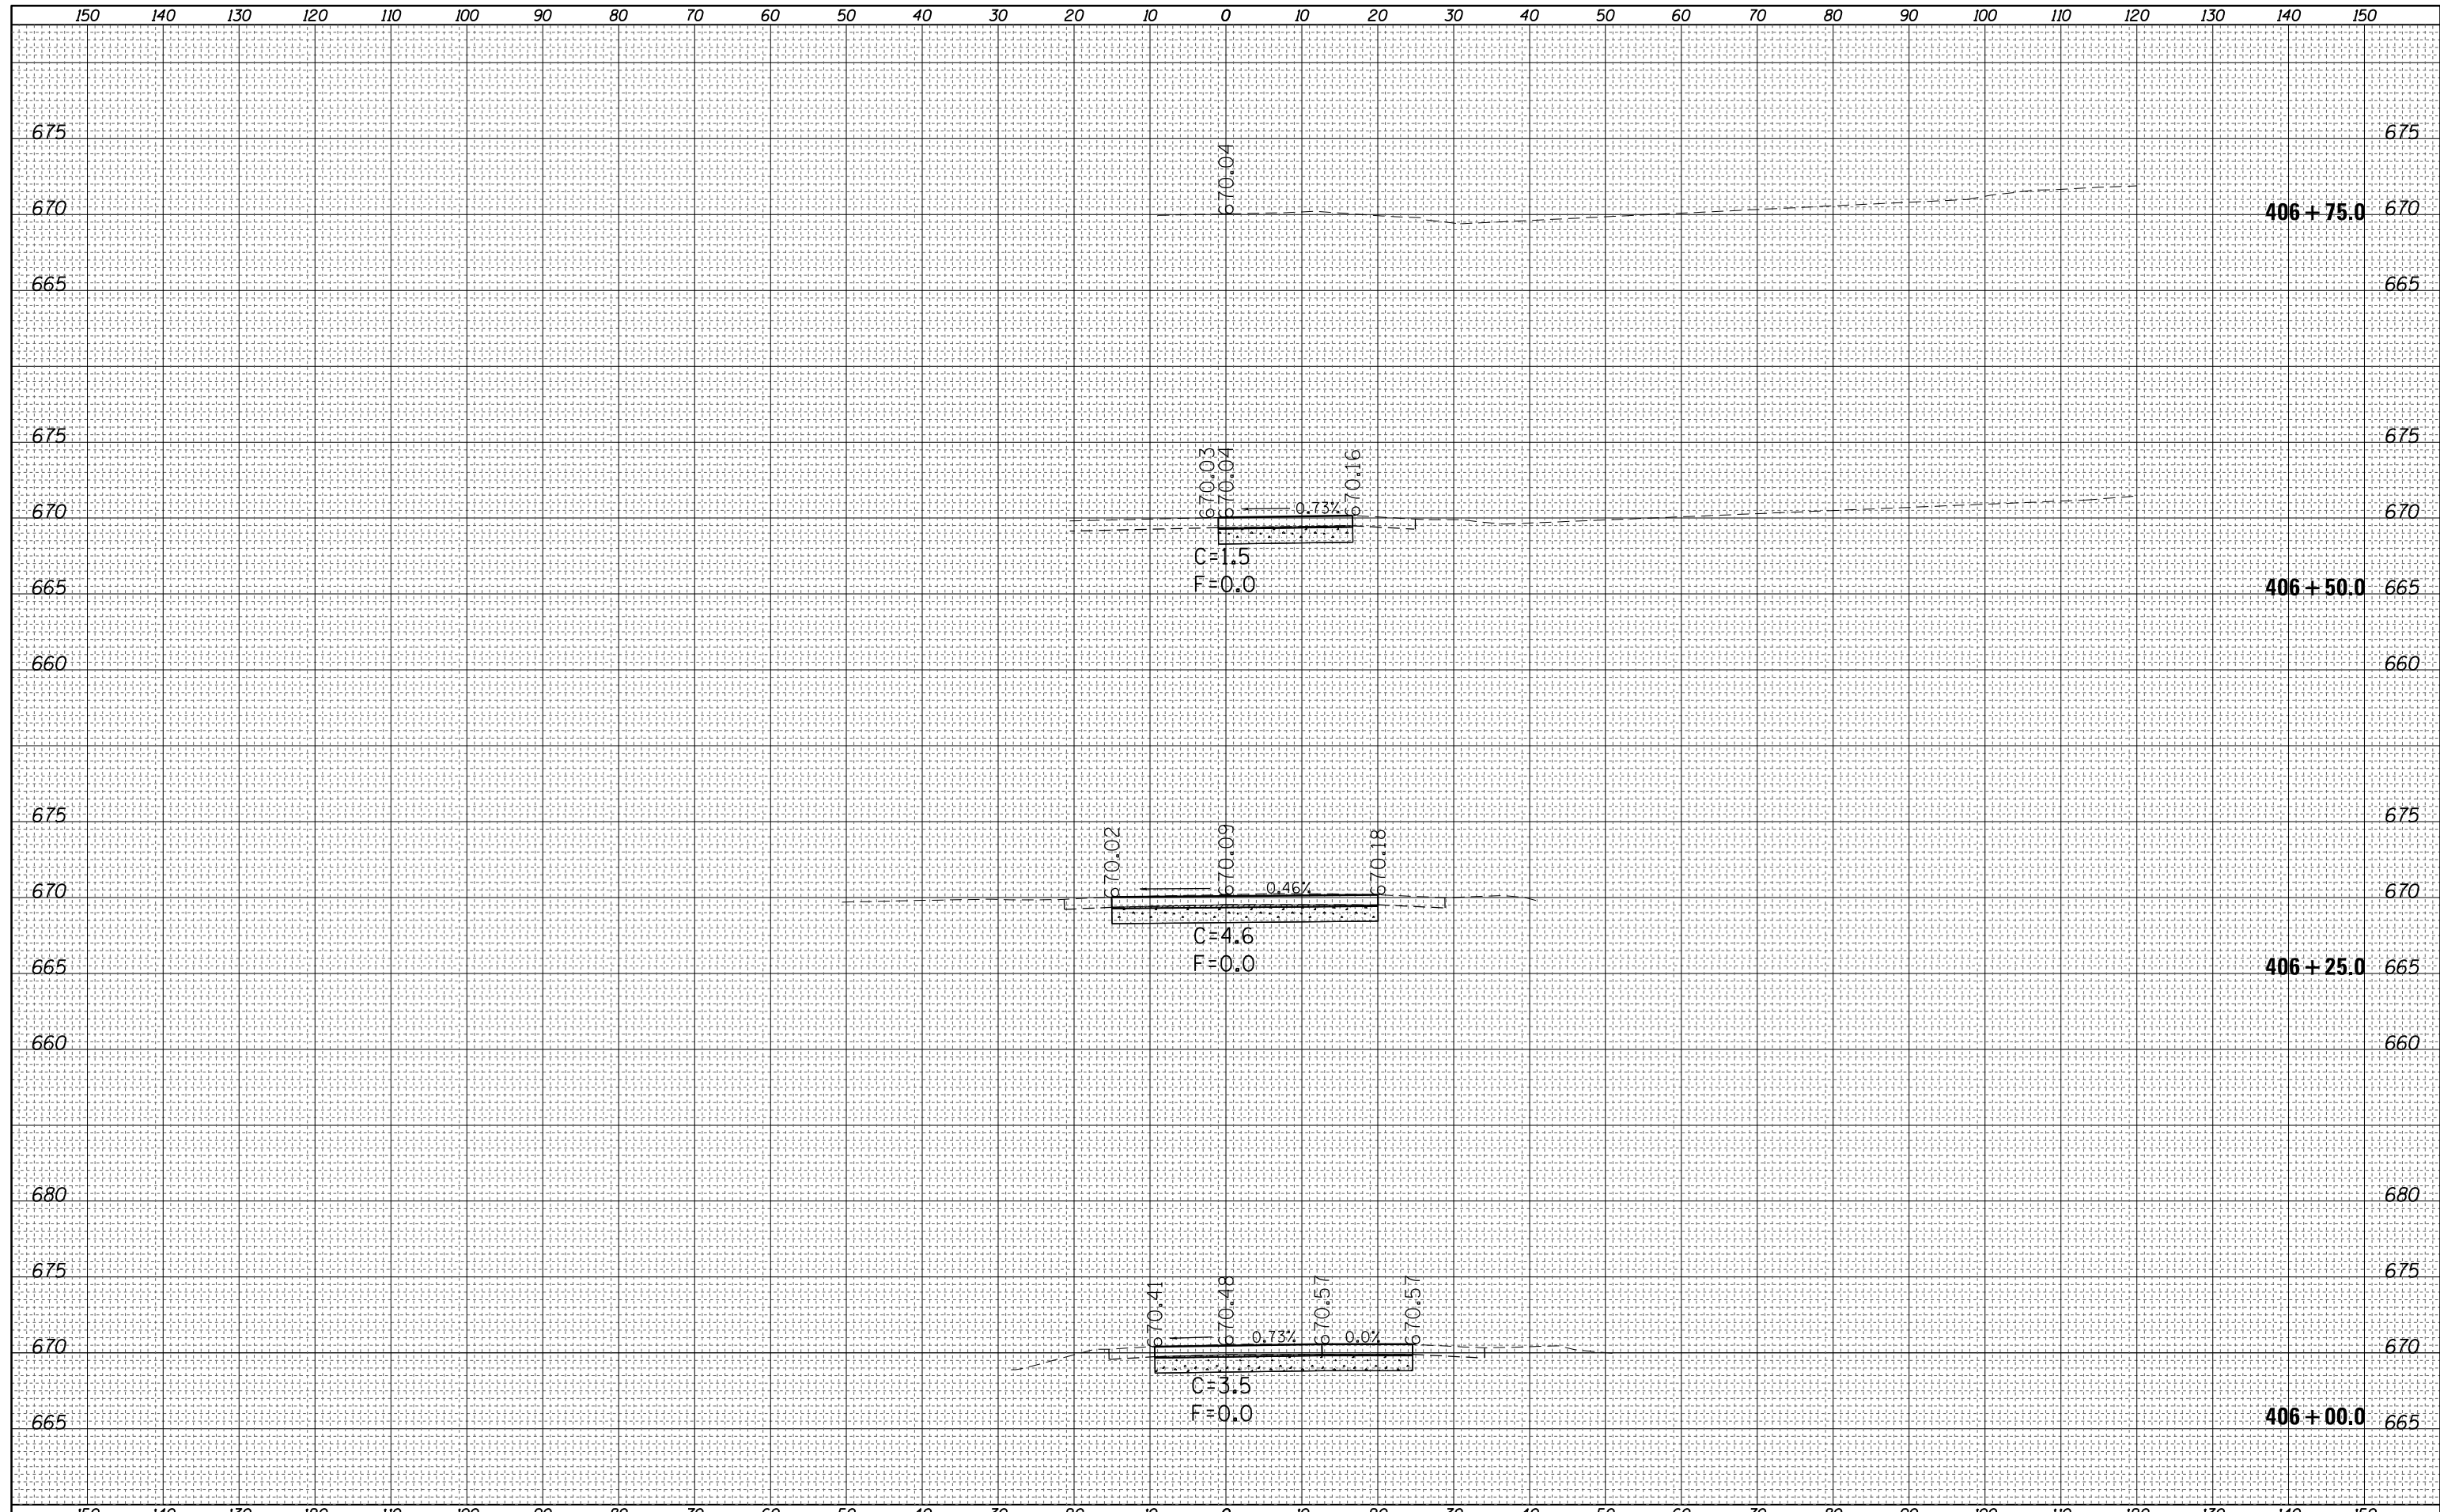

FILE NAME =	USER NAME = steffenmk	DESIGNED -	REVISED -	<b>STATE OF ILLINOIS</b> <b>DEPARTMENT OF TRANSPORTATION</b>	<b>EB TRUCK PARKING</b> <b>CROSS SECTIONS</b>	F.A.I. RTE.	SECTION	COUNTY	TOTAL SHEETS	SHEET NO.
c:\pw_work\pwidot\steffenmk\dms67466\0774284	sc-EBTruck-sheets.dgn	DRAWN -	REVISED -			72	(58-66)RA-1-1	MACON	56	44
PLOT SCALE = 20.0000' / in.	CHECKED -	REVISED -	SCALE: 10			SHEET 9	OF 9 SHEETS	STA. 406+00.0	TO STA. 406+75.0	CONTRACT NO. 74284
Default	PLOT DATE = 1/28/2014	DATE -	REVISED -			ILLINOIS FED. AID PROJECT				