


DATE	
BY	
SURVEYED	
PLOTTED	
TEMPLATE	
AREAS	
CHECKED	
FINAL SURVEY	
NOTE BOOK	
NO.	

DATE	
BY	
SURVEYED	
PLOTTED	
TEMPLATE	
AREAS	
CHECKED	
ORIGINAL SURVEY	
NOTE BOOK	
NO.	

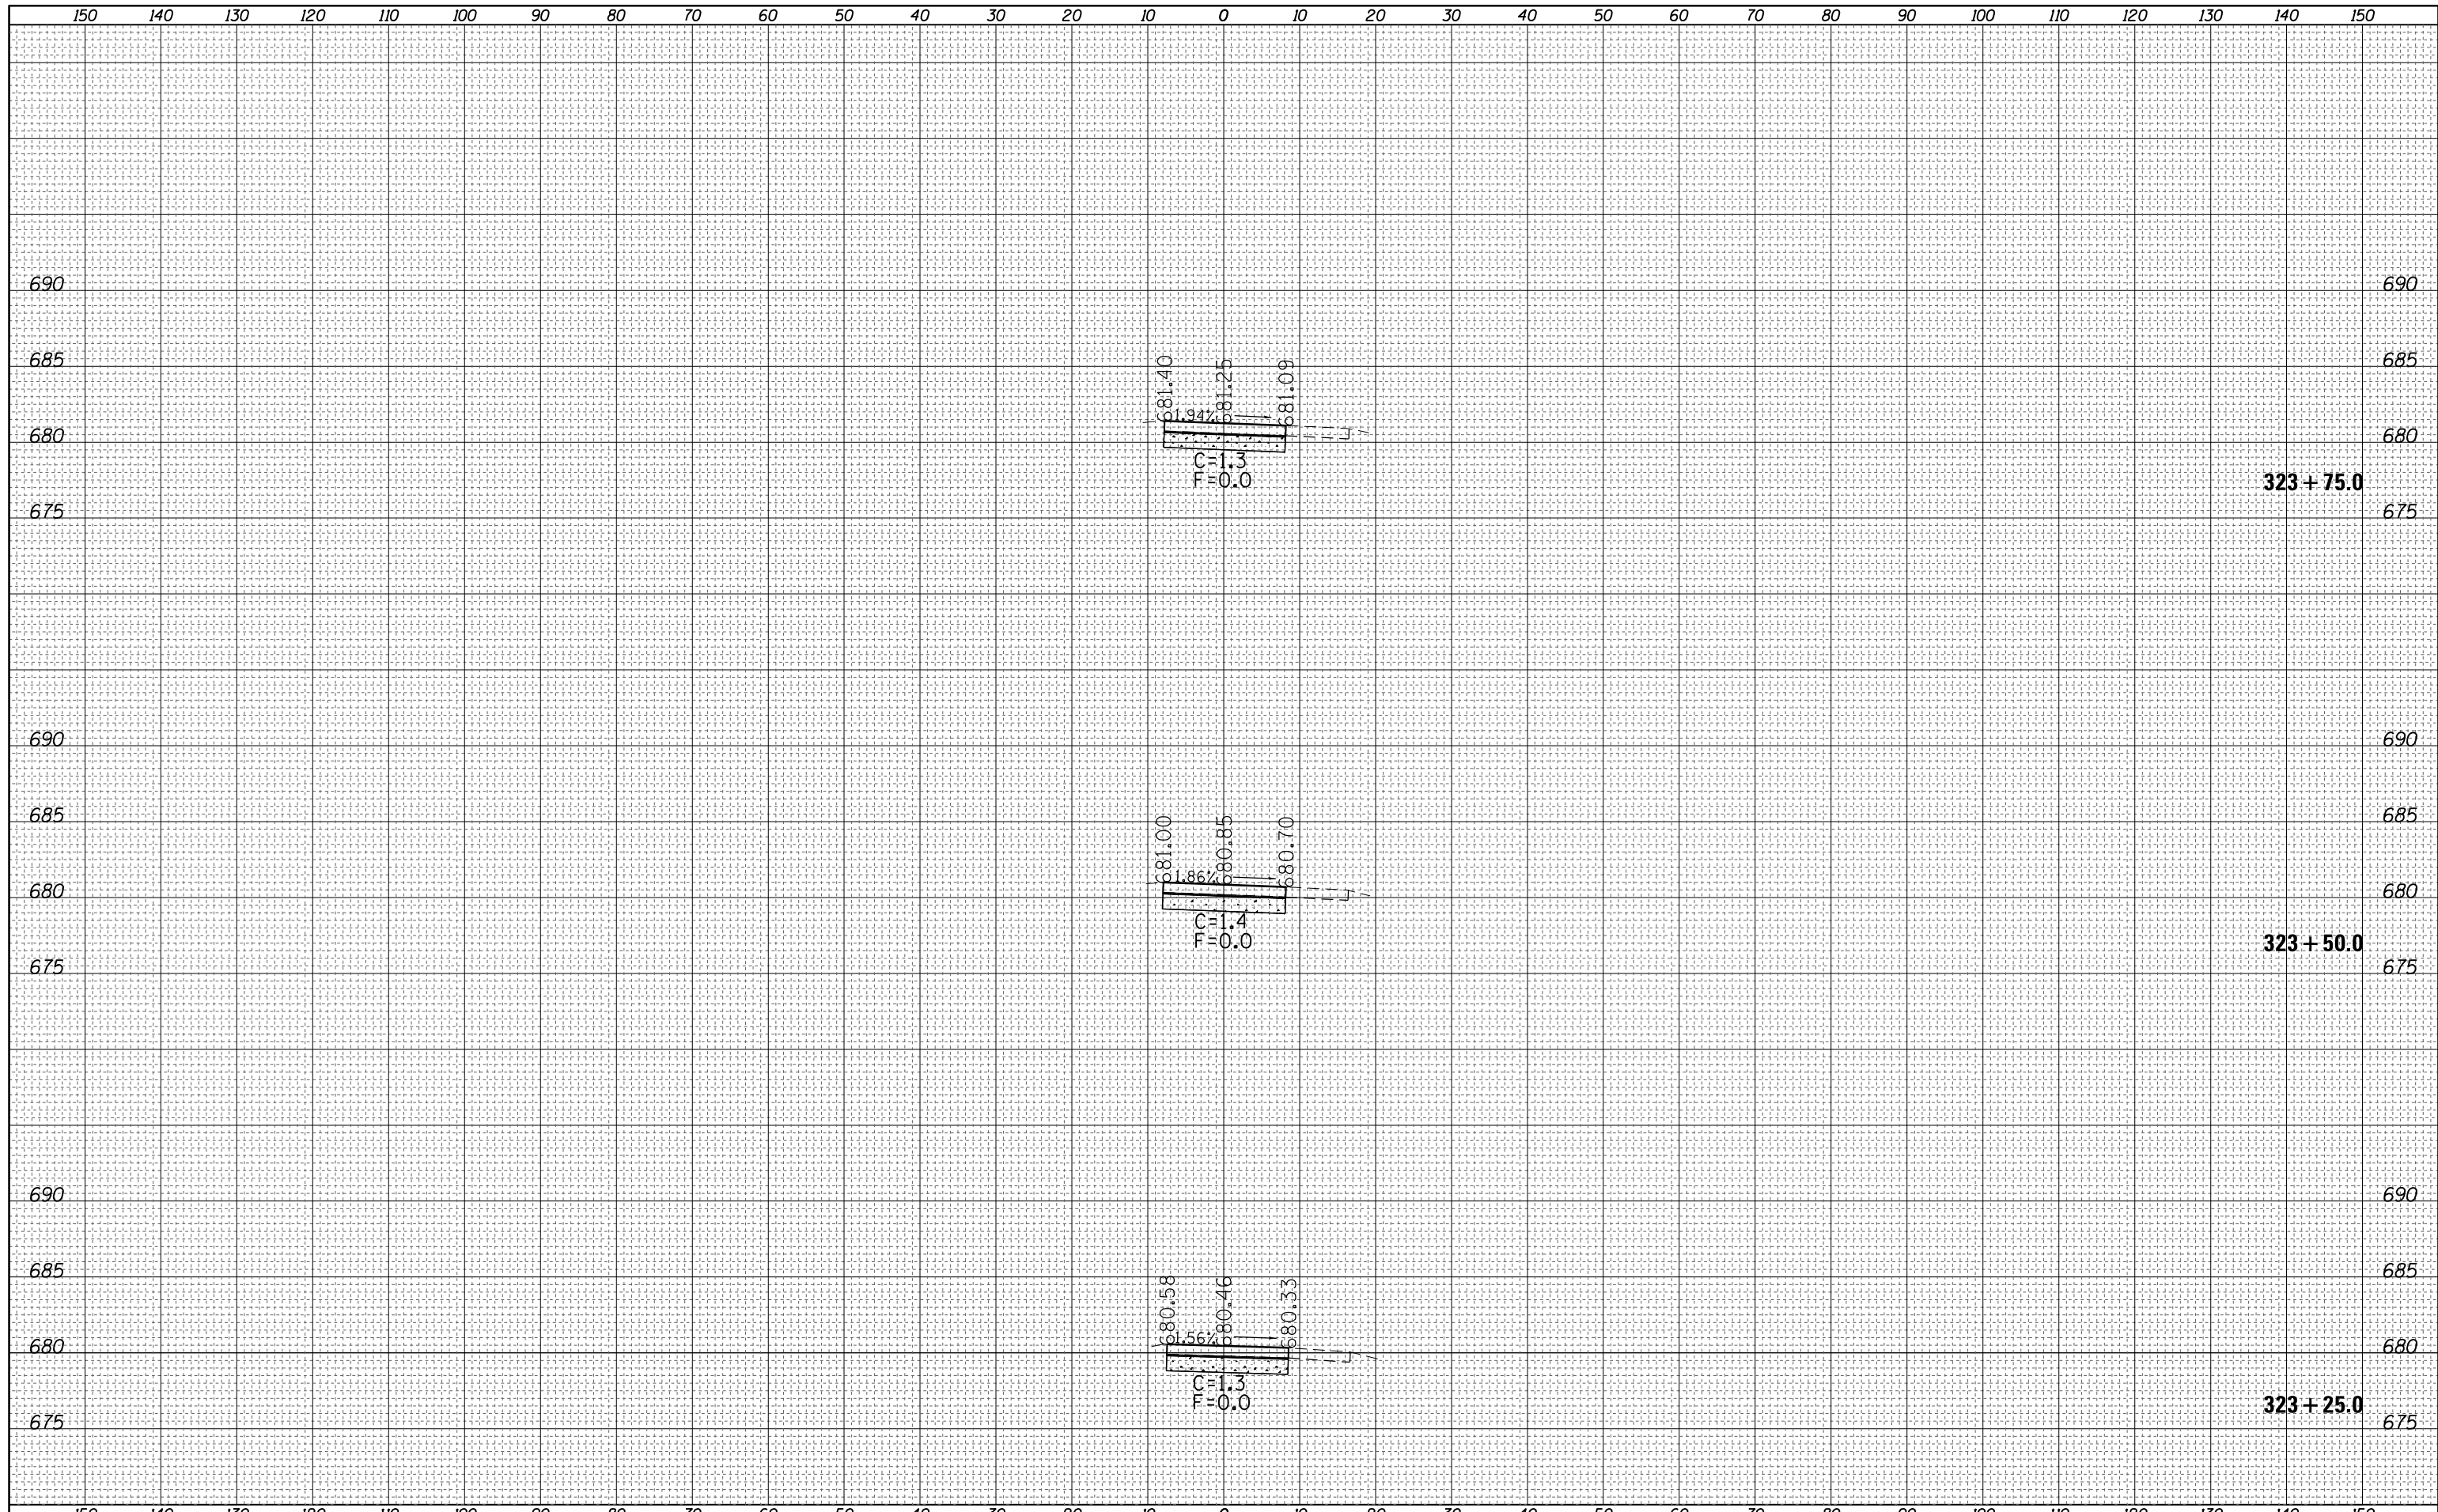

FILE NAME =	USER NAME = steffenmk	DESIGNED -	REVISED -	STATE OF ILLINOIS DEPARTMENT OF TRANSPORTATION	EB CARTRUCK RAMP CROSS SECTIONS	F.A.I	SECTION	COUNTY	TOTAL	SHEET
ca:\pw_work\pwidot\steffenmk\dms67466\0774284	sc-EBRamp-sheets.dgn	DRAWN -	REVISED -			72	(58-66)RA-1-1	MACON	56	55
PLOT SCALE = 20.0000' / in.	CHECKED -	REVISED -	CONTRACT NO. 74284							
Default	PLOT DATE = 1/28/2014	DATE -	REVISED -			SCALE: 10	SHEET 11	OF 12 SHEETS	STA. 323+25.0	TO STA. 323+75.0