


FINAL SURVEY	DATE
NOTE BOOK	BY
NO.	
ASAS CHECKED	

GRID	DATE
NO.	BY
ASAS CHECKED	

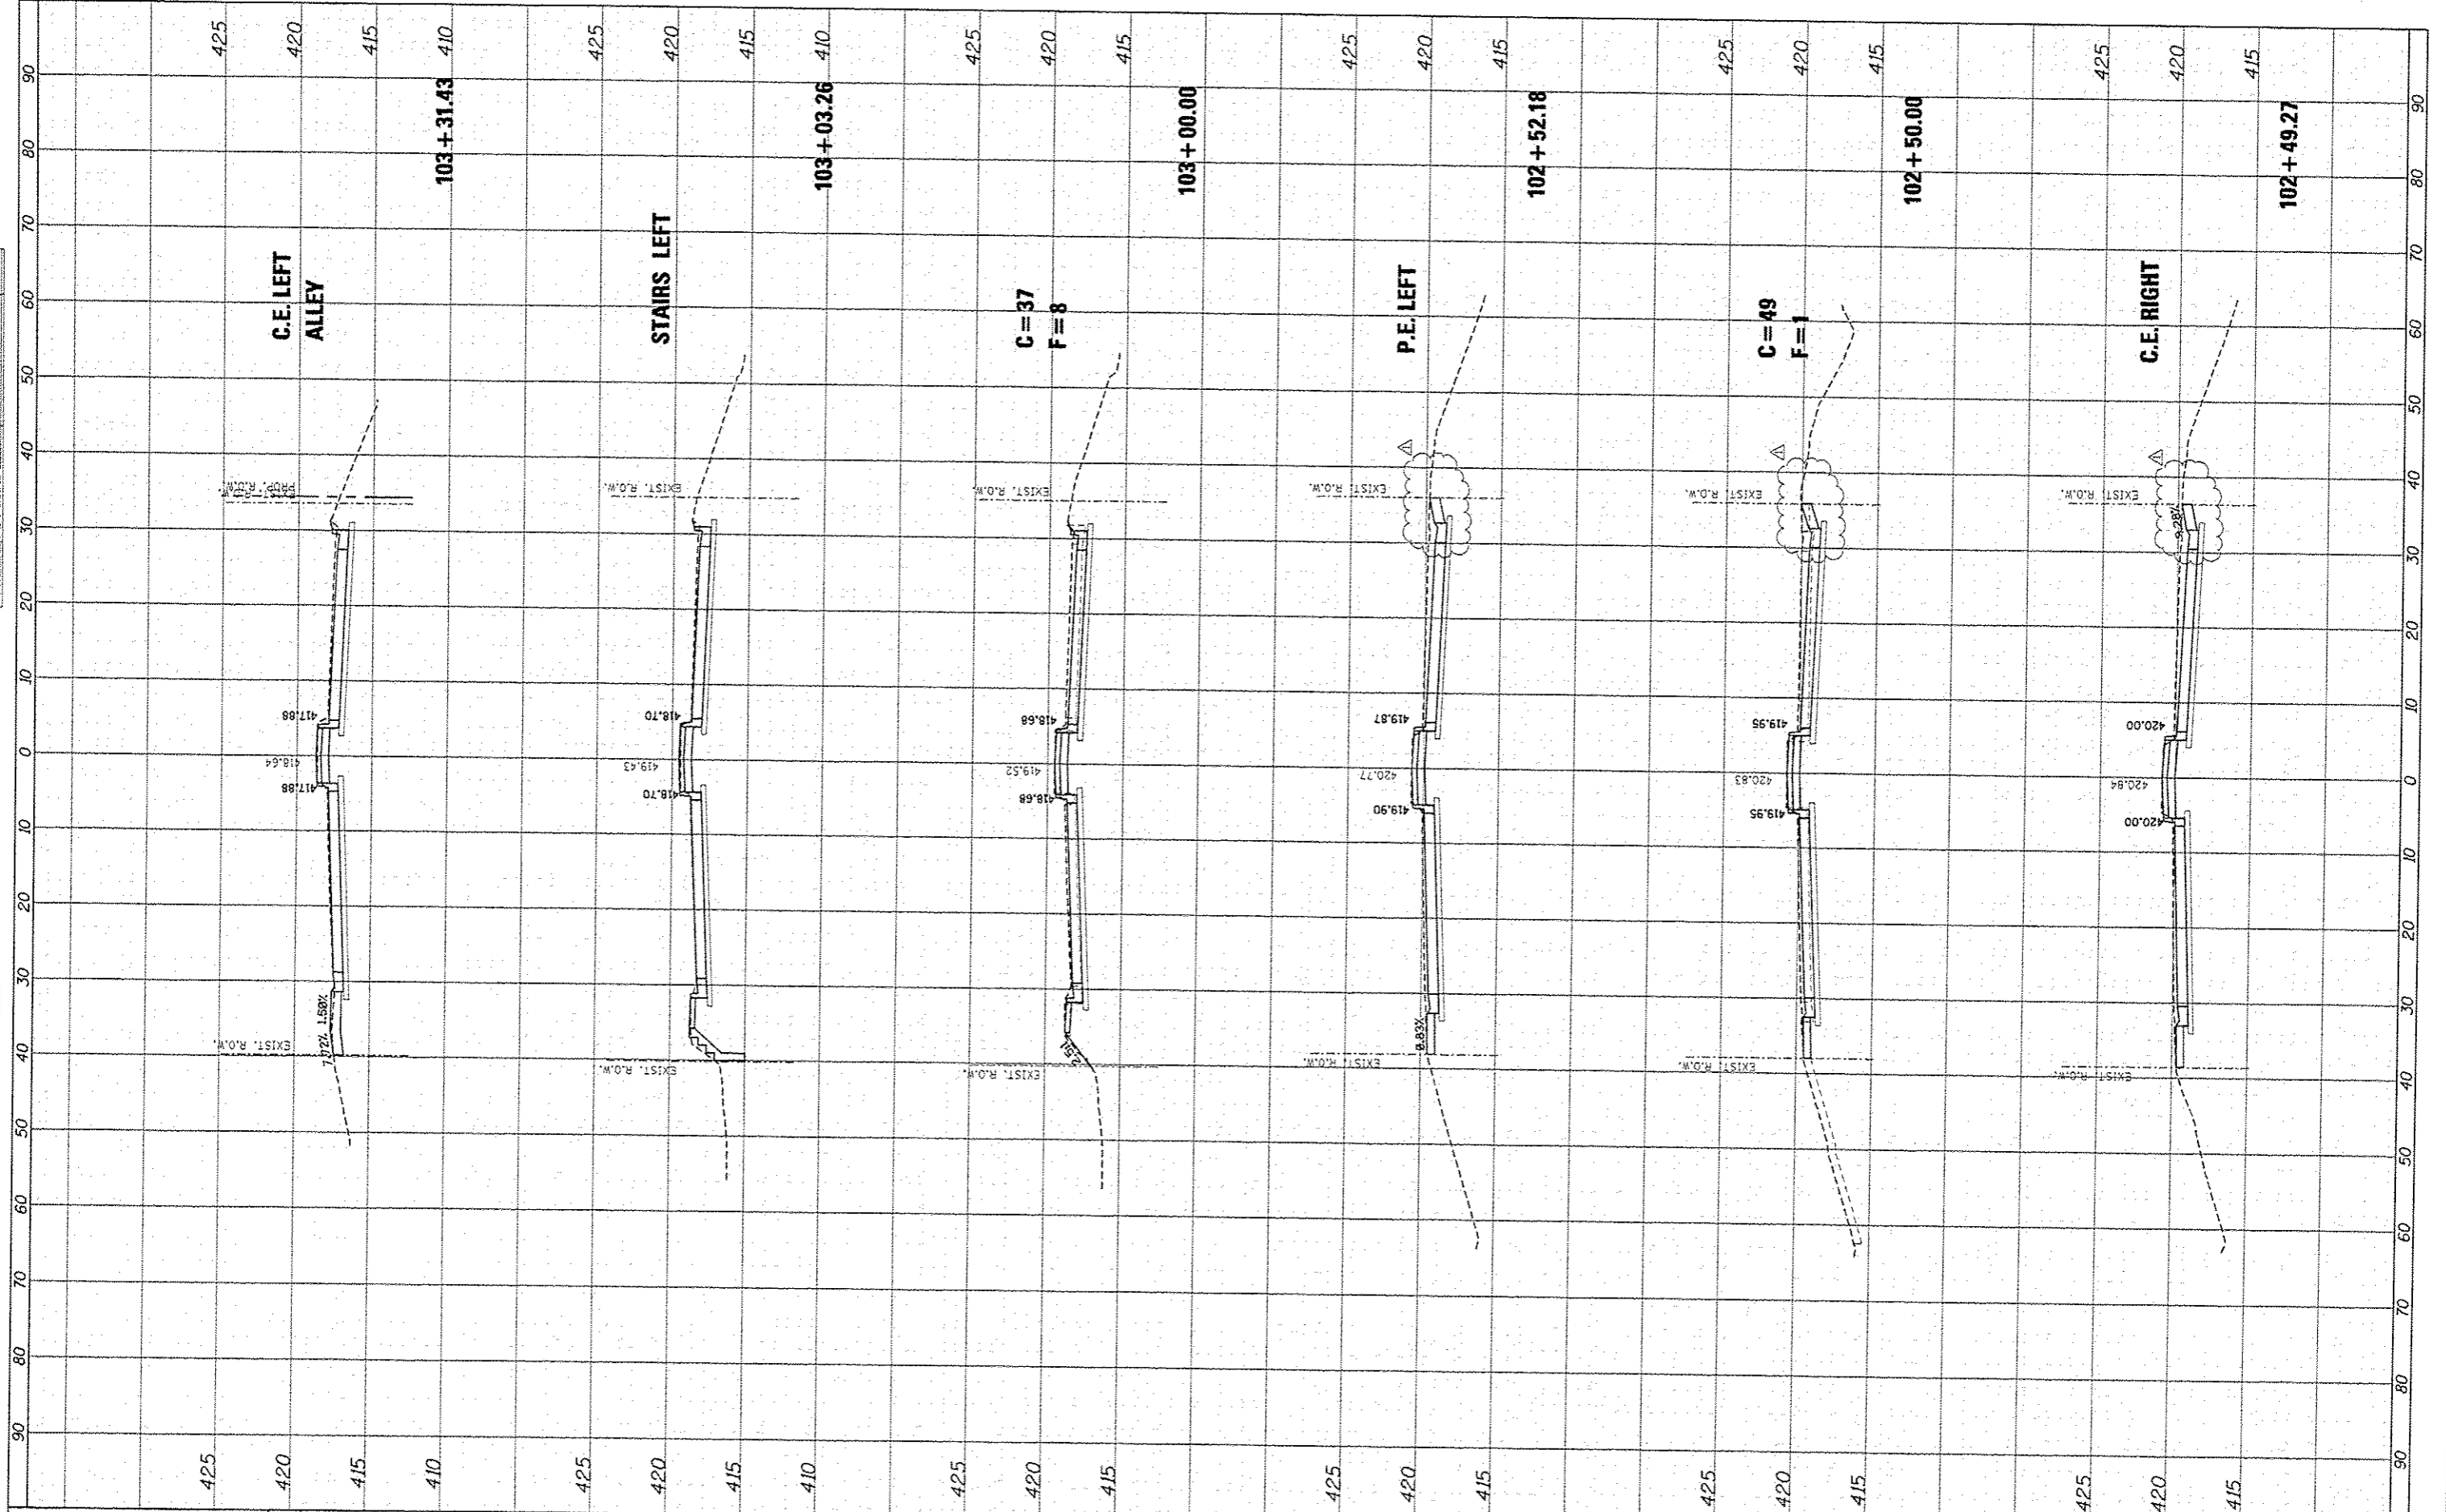

FILE NAME	USER NAME
#FILE#	DESIGNED
	DRAWN
	CHECKED
	DATE

DESIGNED	SAS
DRAWN	RRR
CHECKED	SAS
DATE	12/20/13

REVISED	RRR 02/06/14
REVISED	
REVISED	
REVISED	

**CITY OF MADISON  
BISELLE STREET**

**CROSS SECTIONS**

SCALE: 1" = 10' SHEET NO. 1 OF 2 SHEETS STA. 102+49.27 TO STA. 103+31.43

F.A.U. RTE.	SECTION	COUNTY	TOTAL SHEETS	SHEET NO.
2104	10-00058-00-RV	MADISON	53	47
				CONTRACT NO. 97530
ILLINOIS FED. AID PROJECT				