
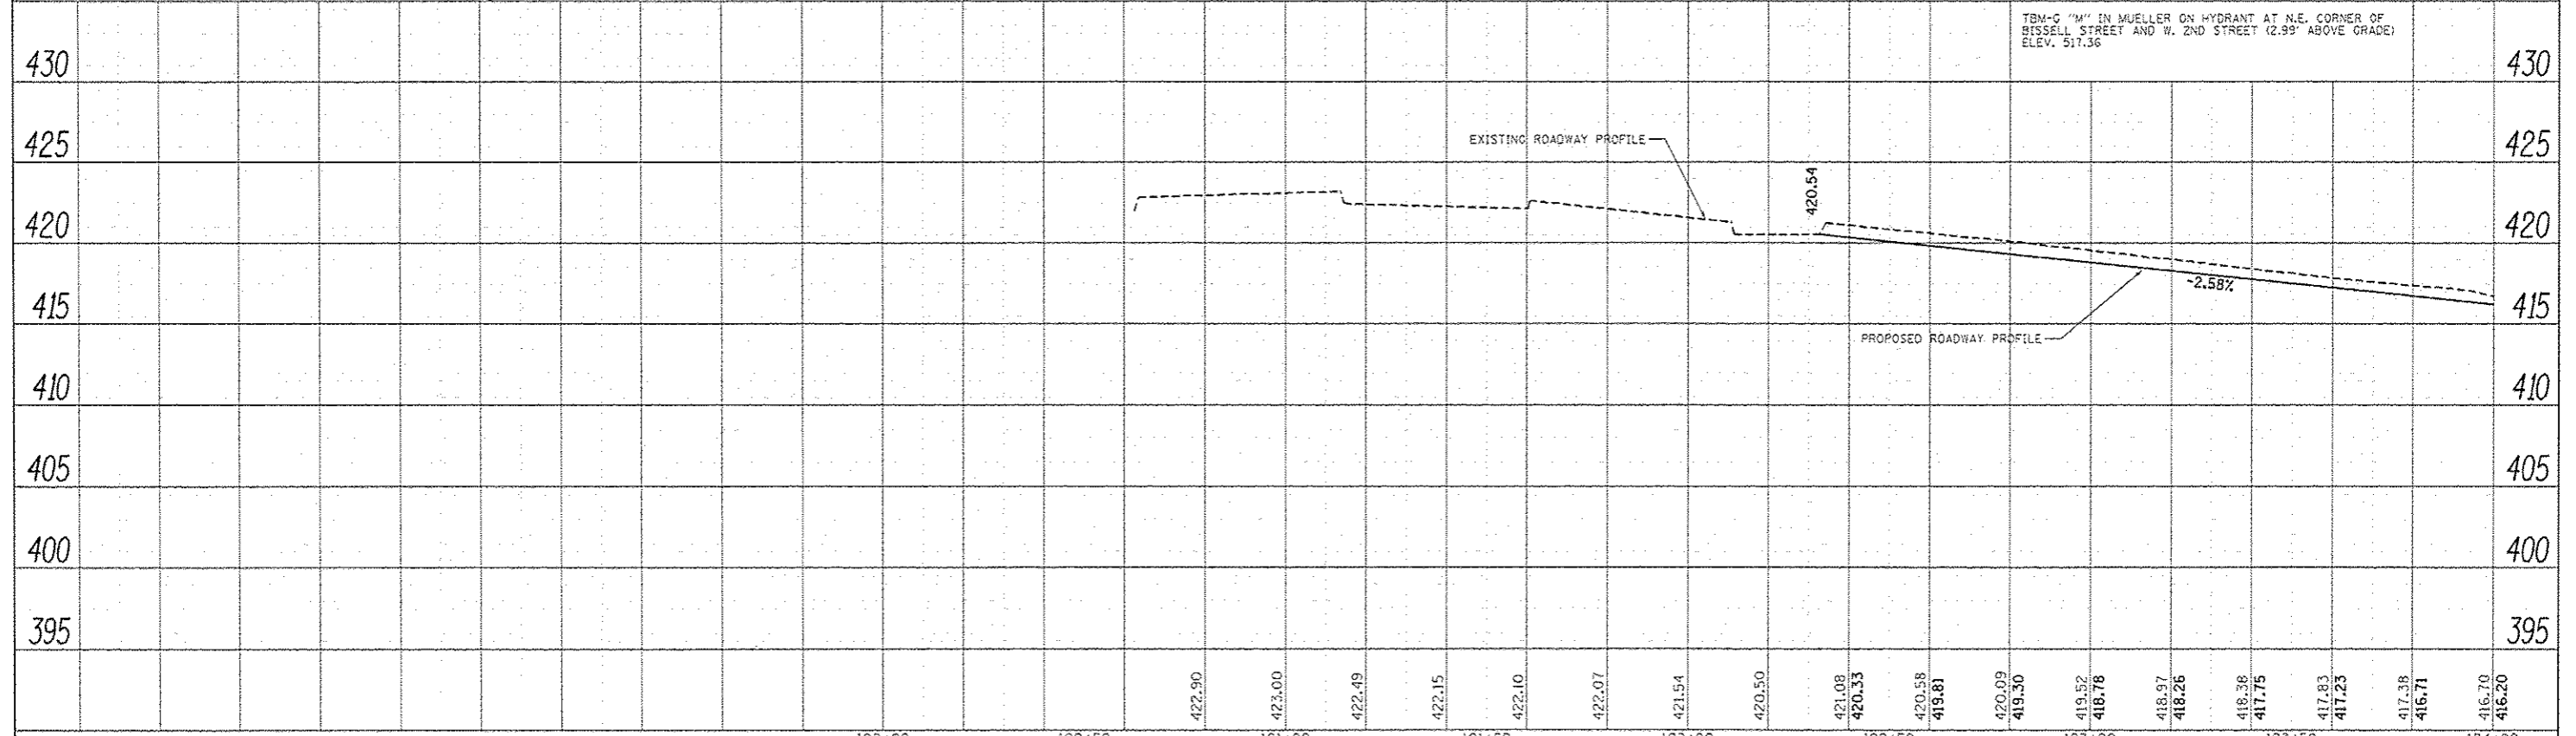


DATE	
BY	
PLAN	
NO.	
DATE	
BY	
PLAN	
NO.	
DATE	
BY	
PLAN	
NO.	


DATE	
BY	
PROFILE	
NO.	
DATE	
BY	
PROFILE	
NO.	
DATE	
BY	
PROFILE	
NO.	

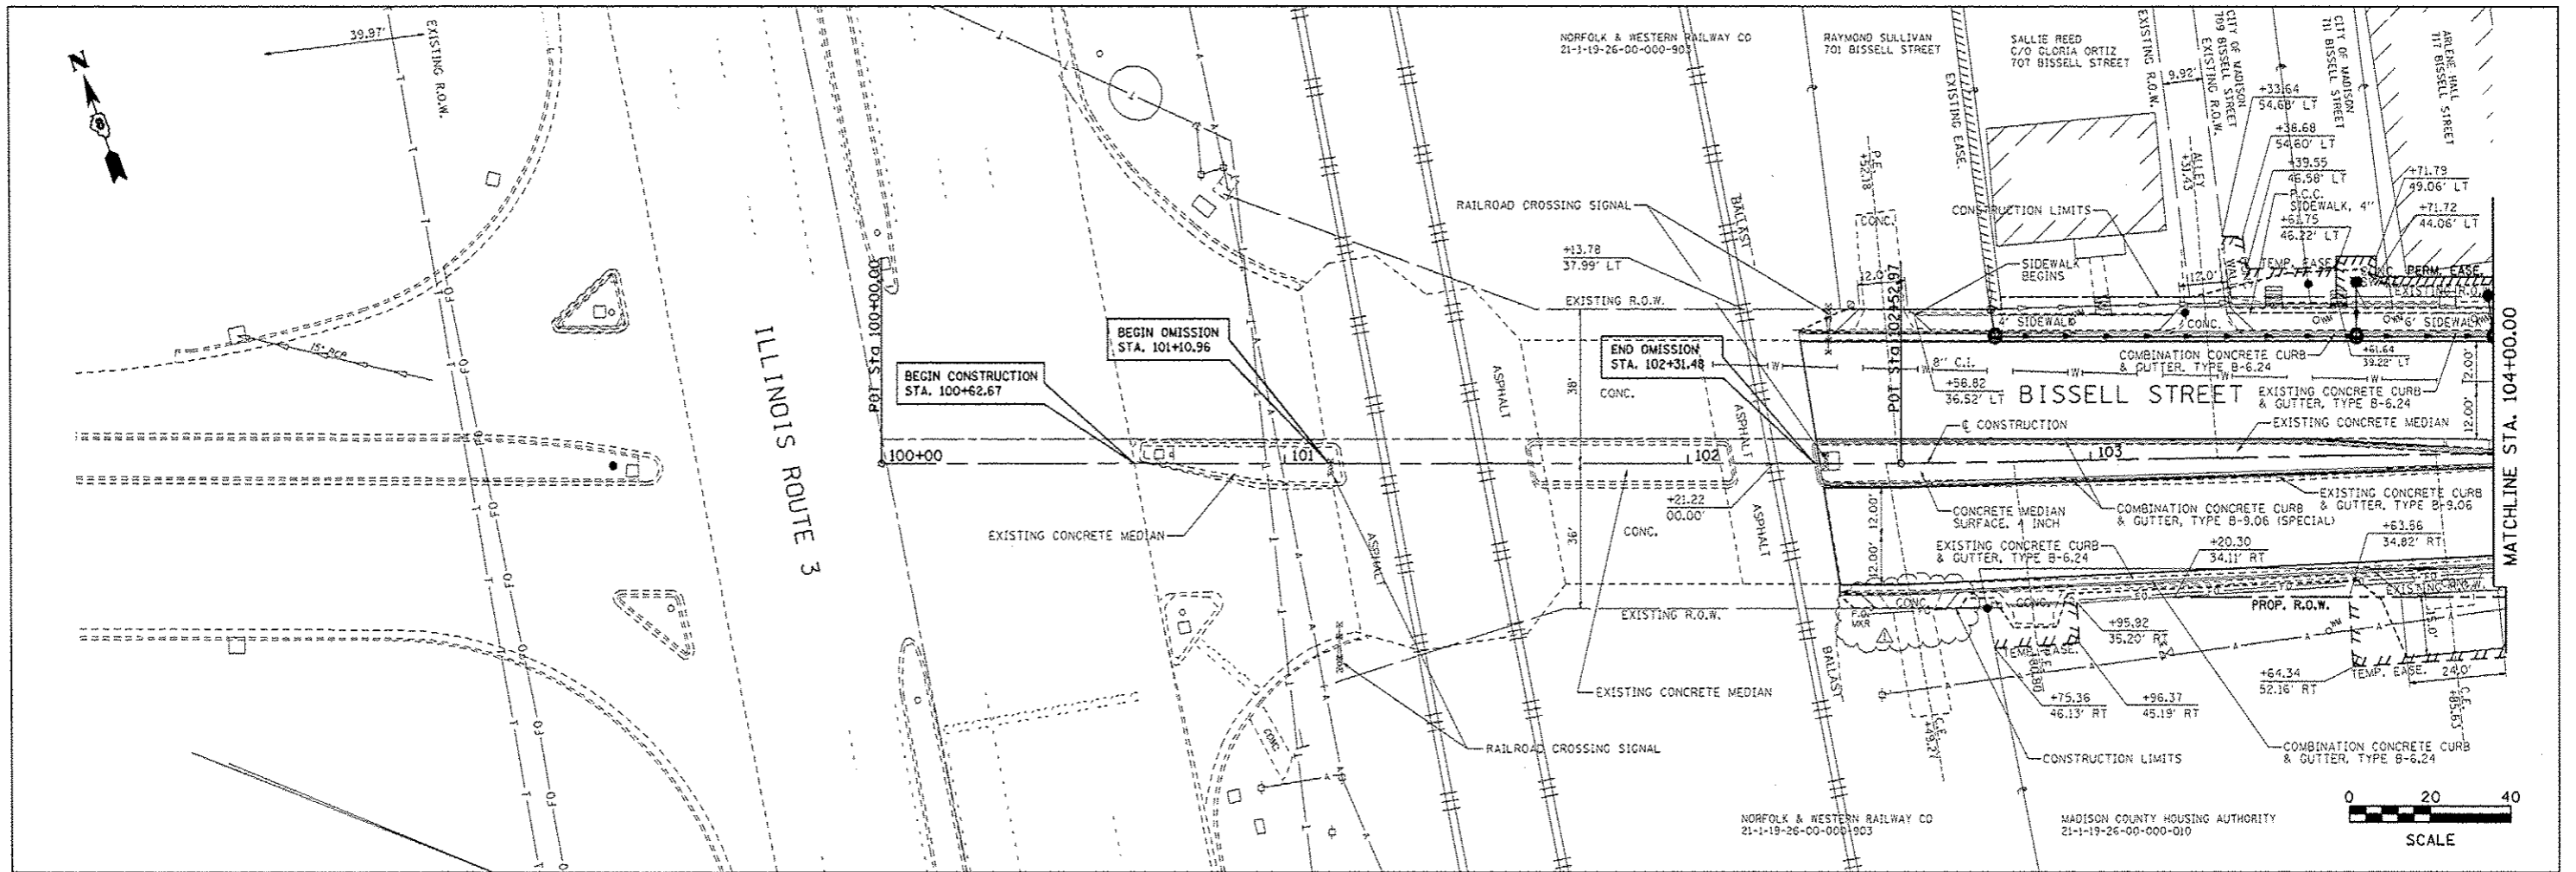

FILE NAME	USER NAME - Jeremy	DESIGNED - SAS	REVISED - RKR 03/06/14	CITY OF MADISON BISSELL STREET	PLAN & PROFILE	F.A.U. R.F.E.	SECTION	COUNTY	TOTAL SHEETS	SHEET NO.	
FILE NO.	PLOT SCALE = 1/4"=20'	DRAWN - SAS	REVISED -			9104	10-00058-00-PV	MADISON	53	23	
	PLOT DATE = 4/18/2014	CHECKED - BFK	REVISED -			CONTRACT NO. 97530					
		DATE - 12/20/13	REVISED -			ILLINOIS FED. AID PROJECT					

FINAL SURVEY	DATE
NOTE BOOK	BY
NO.	
ASAS CHECKED	

GRID	DATE
NO.	BY
ASAS CHECKED	

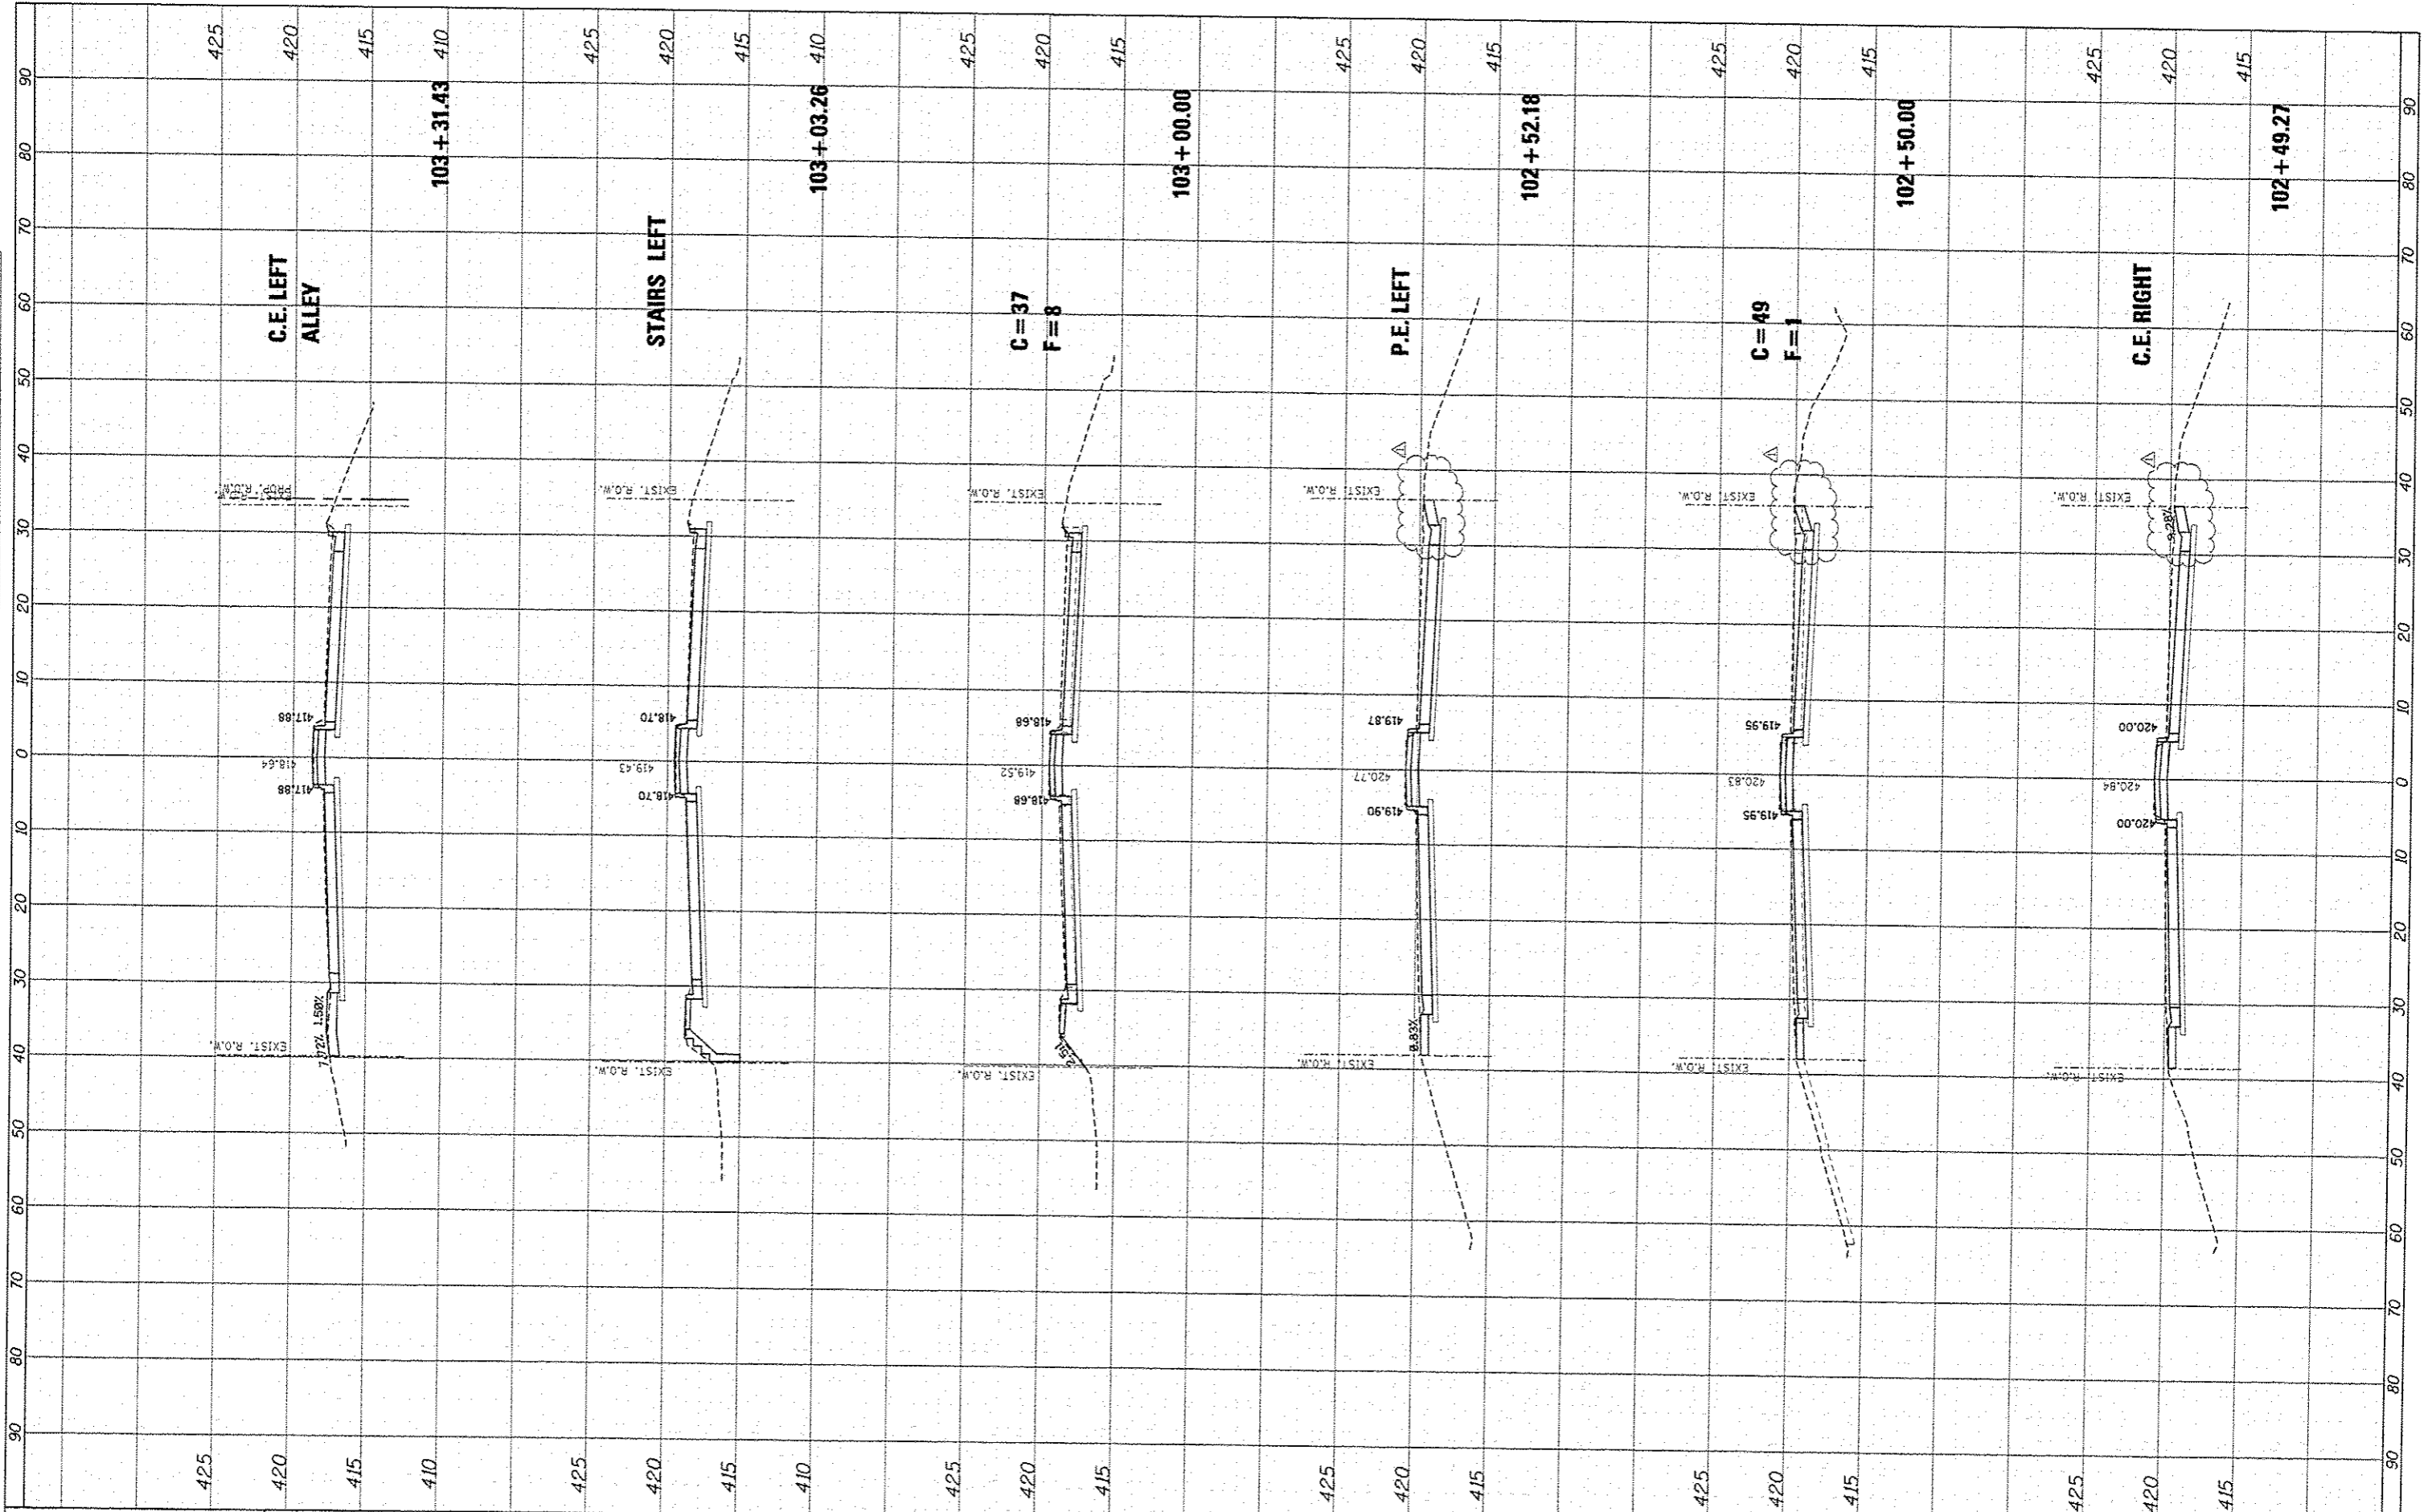

FILE NAME *
#FILE#

USER NAME * jerry
DESIGNED - SAS
DRAWN - RKR
CHECKED - SAS
DATE - 12/20/13

REVISED - RKR 02/06/14
REVISED -
REVISED -
REVISED -

**CITY OF MADISON
BISELL STREET**

CROSS SECTIONS

SCALE: 1" = 10' SHEET NO. 1 OF 2 SHEETS STA. 102+49.27 TO STA. 103+31.43

F.A.U. RTE.	SECTION	COUNTY	TOTAL SHEETS	SHEET NO.
2104	10-00058-00-RV	MADISON	53	47
				CONTRACT NO. 97530
ILLINOIS FED. AID PROJECT				