

NOTE:

PAVEMENT MARKING SHALL BE THERMOPLASTIC OF THE EXTRUDED TYPE AND SHOULD BE PLACED IN ACCORDANCE WITH THE DISTRICT ONE "TYPICAL PAVEMENT MARKING DETAILS".

PAISED REFLECTIVE PAVEMENT MARKERS SHALL BE IN ACCORDANCE WITH THE DISTRICT ONE "TYPICAL APPLICATION RAISED REFLECTIVE PAVEMENT MARKERS DETAILS".


THE RESIDENT ENGINEER SHALL CONTACT LAWRENCE HILL, TRAFFIC FIELD ENGINEER AT (815)485-6475 (SS) OR AT (847)946-2165 (CEL) A MINIMUM OF TWO WEEKS PRIOR TO THE PLACEMENT OF ANY PERMANENT MARKINGS.

PAVEMENT MARKING LEGEND

- (A) 4" WHITE - SOLID (EDGE LINE)
- (B) 4" WHITE - 10' DASH / 30' SKIP
- (C) 4" YELLOW - SOLID (EDGE LINE)
- (D) 4" YELLOW - 2' @ 11" C-C
- (E) 6" WHITE - SOLID (TURN LANE LINE)
- (F) 6" WHITE - 2' DASH / 6' SKIP (TURN LANE LINE)
- (G) 8" WHITE - SOLID (CHANNELIZATION) (GORE)
- (H) 12" WHITE - RT. 45° DIAGONAL @ 75' C-C (SHOULDER)
- (I) 12" YELLOW - RT. 45° DIAGONAL @ 75' C-C (MEDIAN)
- (J) 12" WHITE - RT. 45° CHEVRON @ 20' C-C
- (K) 24" WHITE - SOLID (STOP BAR)
- (L) 8" WHITE - LETTERS AND SYMBOLS
- (M) 4" YELLOW - SKIP DASH AND SOLID 5-1/2" C-C

NOTE:

- NB & SB OUTSIDE LANES (STA. 149+04 TO STA. 206+73)
- PCC SURFACE REMOVAL, 1"
- HMA SURFACE REMOVAL, 1-1/2"

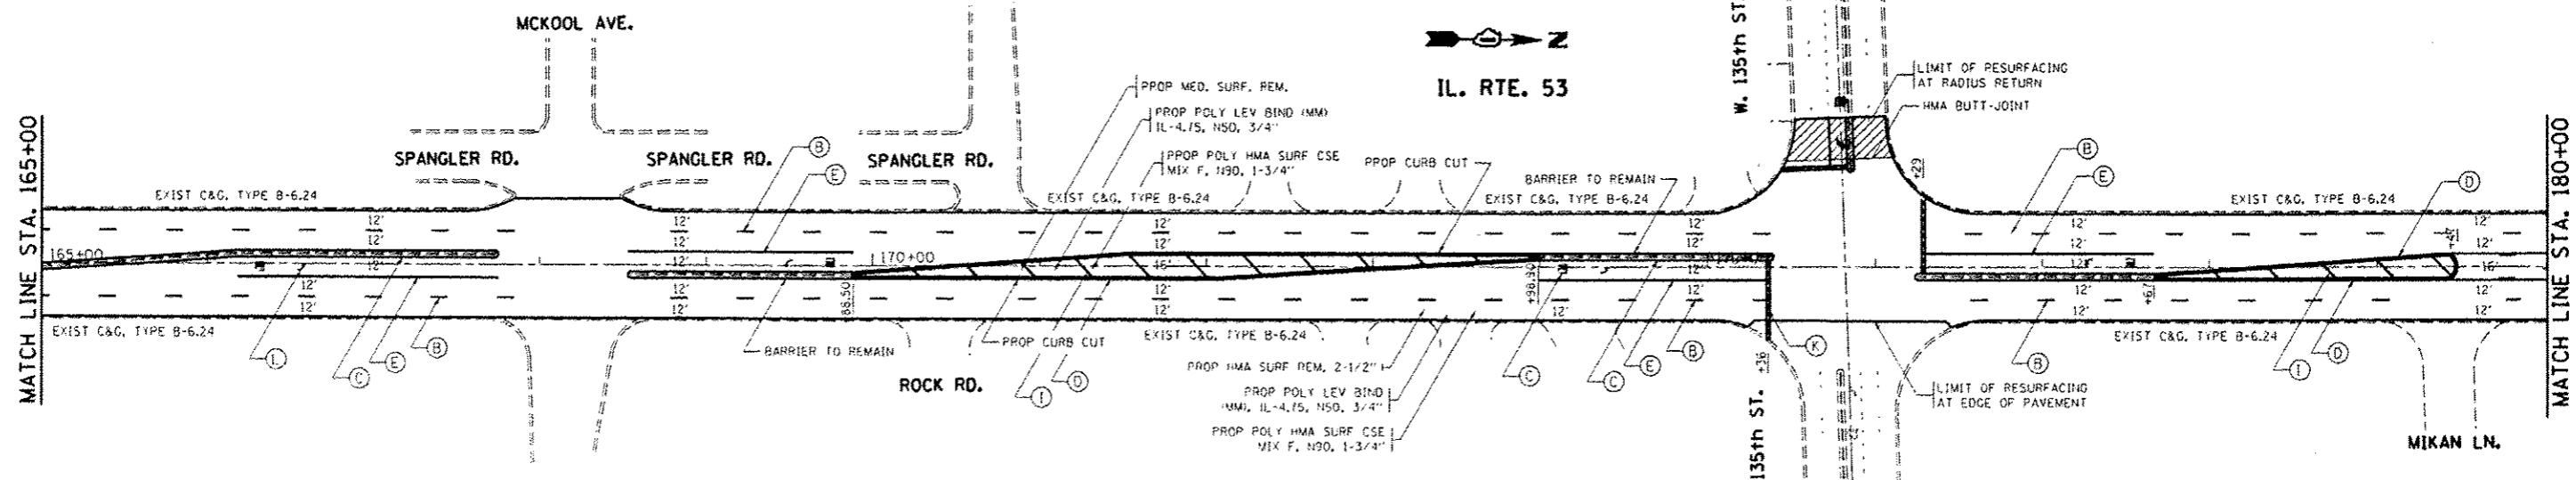

NOTE:

- MOUNTABLE MEDIAN (TO BE MILLED AND RESURFACED) (STA. 169+88.50 TO STA. 173+98.90)
- PROP CURB CUT
- PROP MED REM SURF REM
- PROP POLY LEV BIND (MM) IL-4.75, NSD, 3/4"
- PROP POLY HMA SUR CSE MIX F, N90, 1-3/4"

NOTE:

- NB & SB OUTSIDE LANES (STA. 149+04 TO STA. 206+73)
- PCC SURFACE REMOVAL, 1"
- HMA SURFACE REMOVAL, 1-1/2"

Rev. Sheet 4-B-13

FILE NAME	USER NAME	DESIGNED	REVISED	STATE OF ILLINOIS DEPARTMENT OF TRANSPORTATION	IL 53 (N. INDEPENDENCE BLVD.) ROADWAY AND PAVEMENT MARKING P			F.A.P. RTE.	SECTION	COUNTY	TOTAL SHEETS	SHEET NO.
11-shrtland.dgn	11-shrtland.dgn	DRAWN	REVISED		112	MY-RS-2	WILL	35	15			
PLOT SCALE	PLOT DATE	CHECKED	REVISED		SCALE: SHEET NO. OF SHEETS STA. TO STA.			CONTRACT NO. 60N44		ILLINOIS FED. AID PROJECT		
1/20/2013	3/25/2013	DATE	REVISED									