

**NOTE:**

PAVEMENT MARKING SHALL BE THERMOPLASTIC OF THE EXTRUDED TYPE AND SHOULD BE PLACED IN ACCORDANCE WITH THE DISTRICT ONE "TYPICAL PAVEMENT MARKING DETAILS".

RAISED REFLECTIVE PAVEMENT MARKERS SHALL BE IN ACCORDANCE WITH THE DISTRICT ONE "TYPICAL APPLICATION RAISED REFLECTIVE PAVEMENT MARKERS DETAILS".

THE RESIDENT ENGINEER SHALL CONTACT LAWRENCE HILL, TRAFFIC FIELD ENGINEER AT (815)485-6475 (SS) OR AT (847)846-2165 (CEL) A MINIMUM OF TWO WEEKS PRIOR TO THE PLACEMENT OF ANY PERMANENT MARKINGS.

**NOTE:**

MOUNTABLE MEDIAN (TO BE MILLED AND RESURFACED)  
(STA. 183+28.25 TO STA. 185+43.73)

- PROP CURB CUT
- PROP MED SURF REM
- PROP POLY LEV BIND (MM), IL-4.75, NSO, 3/4"
- PROP POLY HMA SURF CSE MIX F, N90, 1-3/4"


**PAVEMENT MARKING LEGEND**

- (A) 4" WHITE - SOLID (EDGE LINE)
- (B) 4" WHITE - 10' DASH / 30' SKIP
- (C) 4" YELLOW - SOLID (EDGE LINE)
- (D) 4" YELLOW - 2 @ 11" C-C
- (E) 6" WHITE - SOLID (TURN LANE LINE)
- (F) 6" WHITE - 2' DASH / 6' SKIP (TURN LANE LINE)
- (G) 8" WHITE - SOLID (CHANNELIZATION) (GORE)
- (H) 12" WHITE - RT. 45° DIAGONAL @ 75' C-C (SHOULDER)
- (I) 12" YELLOW - RT. 45° DIAGONAL @ 75' C-C (MEDIAN)
- (J) 12" WHITE - RT. 45° CHEVRON @ 20' C-C
- (K) 24" WHITE - SOLID (STOP BAR)
- (L) 8" WHITE - LETTERS AND SYMBOLS
- (M) 4" YELLOW - SKIP DASH AND SOLID 5-1/2" C-C

**NOTE:**

NB & SB OUTSIDE LANES  
(STA. 149+04 TO STA. 206+73)

- PCC SURFACE REMOVAL, 1"
- HMA SURFACE REMOVAL, 1-1/2"

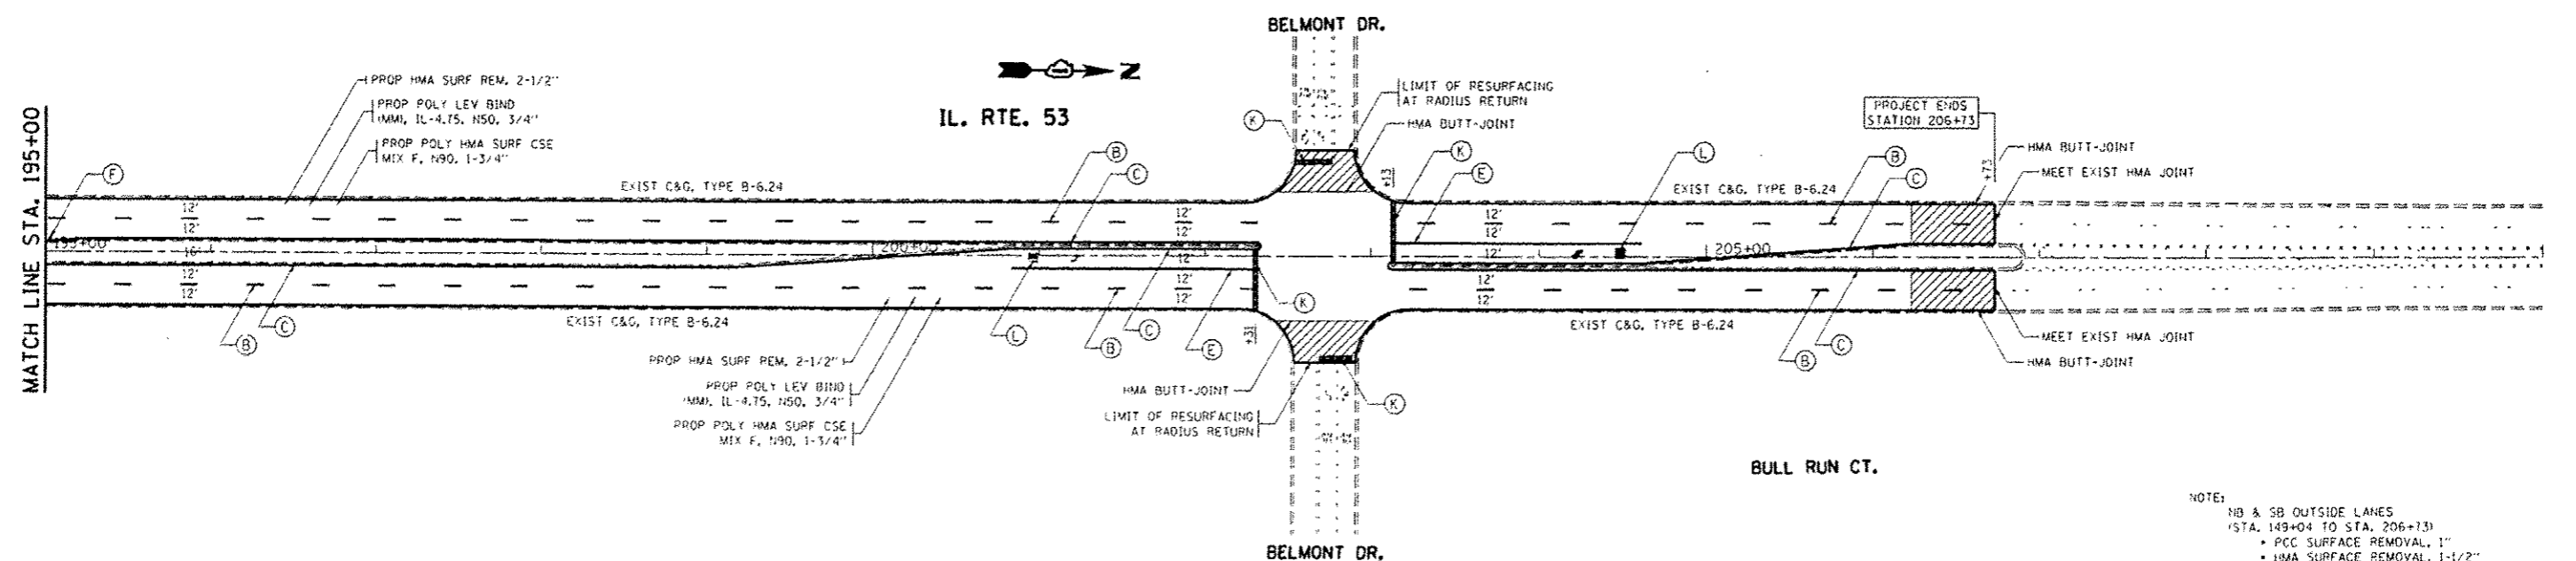

**NOTE:**

NB & SB OUTSIDE LANES  
(STA. 149+04 TO STA. 206+73)

- PCC SURFACE REMOVAL, 1"
- HMA SURFACE REMOVAL, 1-1/2"

*Rev. Sheet 4-B-13*

FILE NAME g:\proj\work\dot\galen\proj\249919-013	USER NAME H-shrplandgn	DESIGNED -	REVISED -	<b>STATE OF ILLINOIS DEPARTMENT OF TRANSPORTATION</b>	<b>IL 53 (N. INDEPENDENCE BLVD.) ROADWAY AND PAVEMENT MARKING PLANS</b>			F.A.P. RTE. 112	SECTION MY-RS-2	COUNTY	TOTAL SHEET NO. 35	SHEET NO. 16
PLDT SCALE 1/8"=1'-0"	PLDT DATE 3-25-2013	DRAWN -	REVISED -		SCALE:	SHEET NO.	OF	SHEETS	STA.	TO STA.	CONTRACT NO. 60N44	
		CHECKED -	REVISED -		ILLINOIS FED. AID PROJECT							
		DATE	REVISED									